


PROPOSED EXTENSIONS AND INTERNAL REFURBISHMENT
75, STAGBOROUGH WAY, STOURPORT ON SEVERN



BLOCK PLAN AS EXISTING

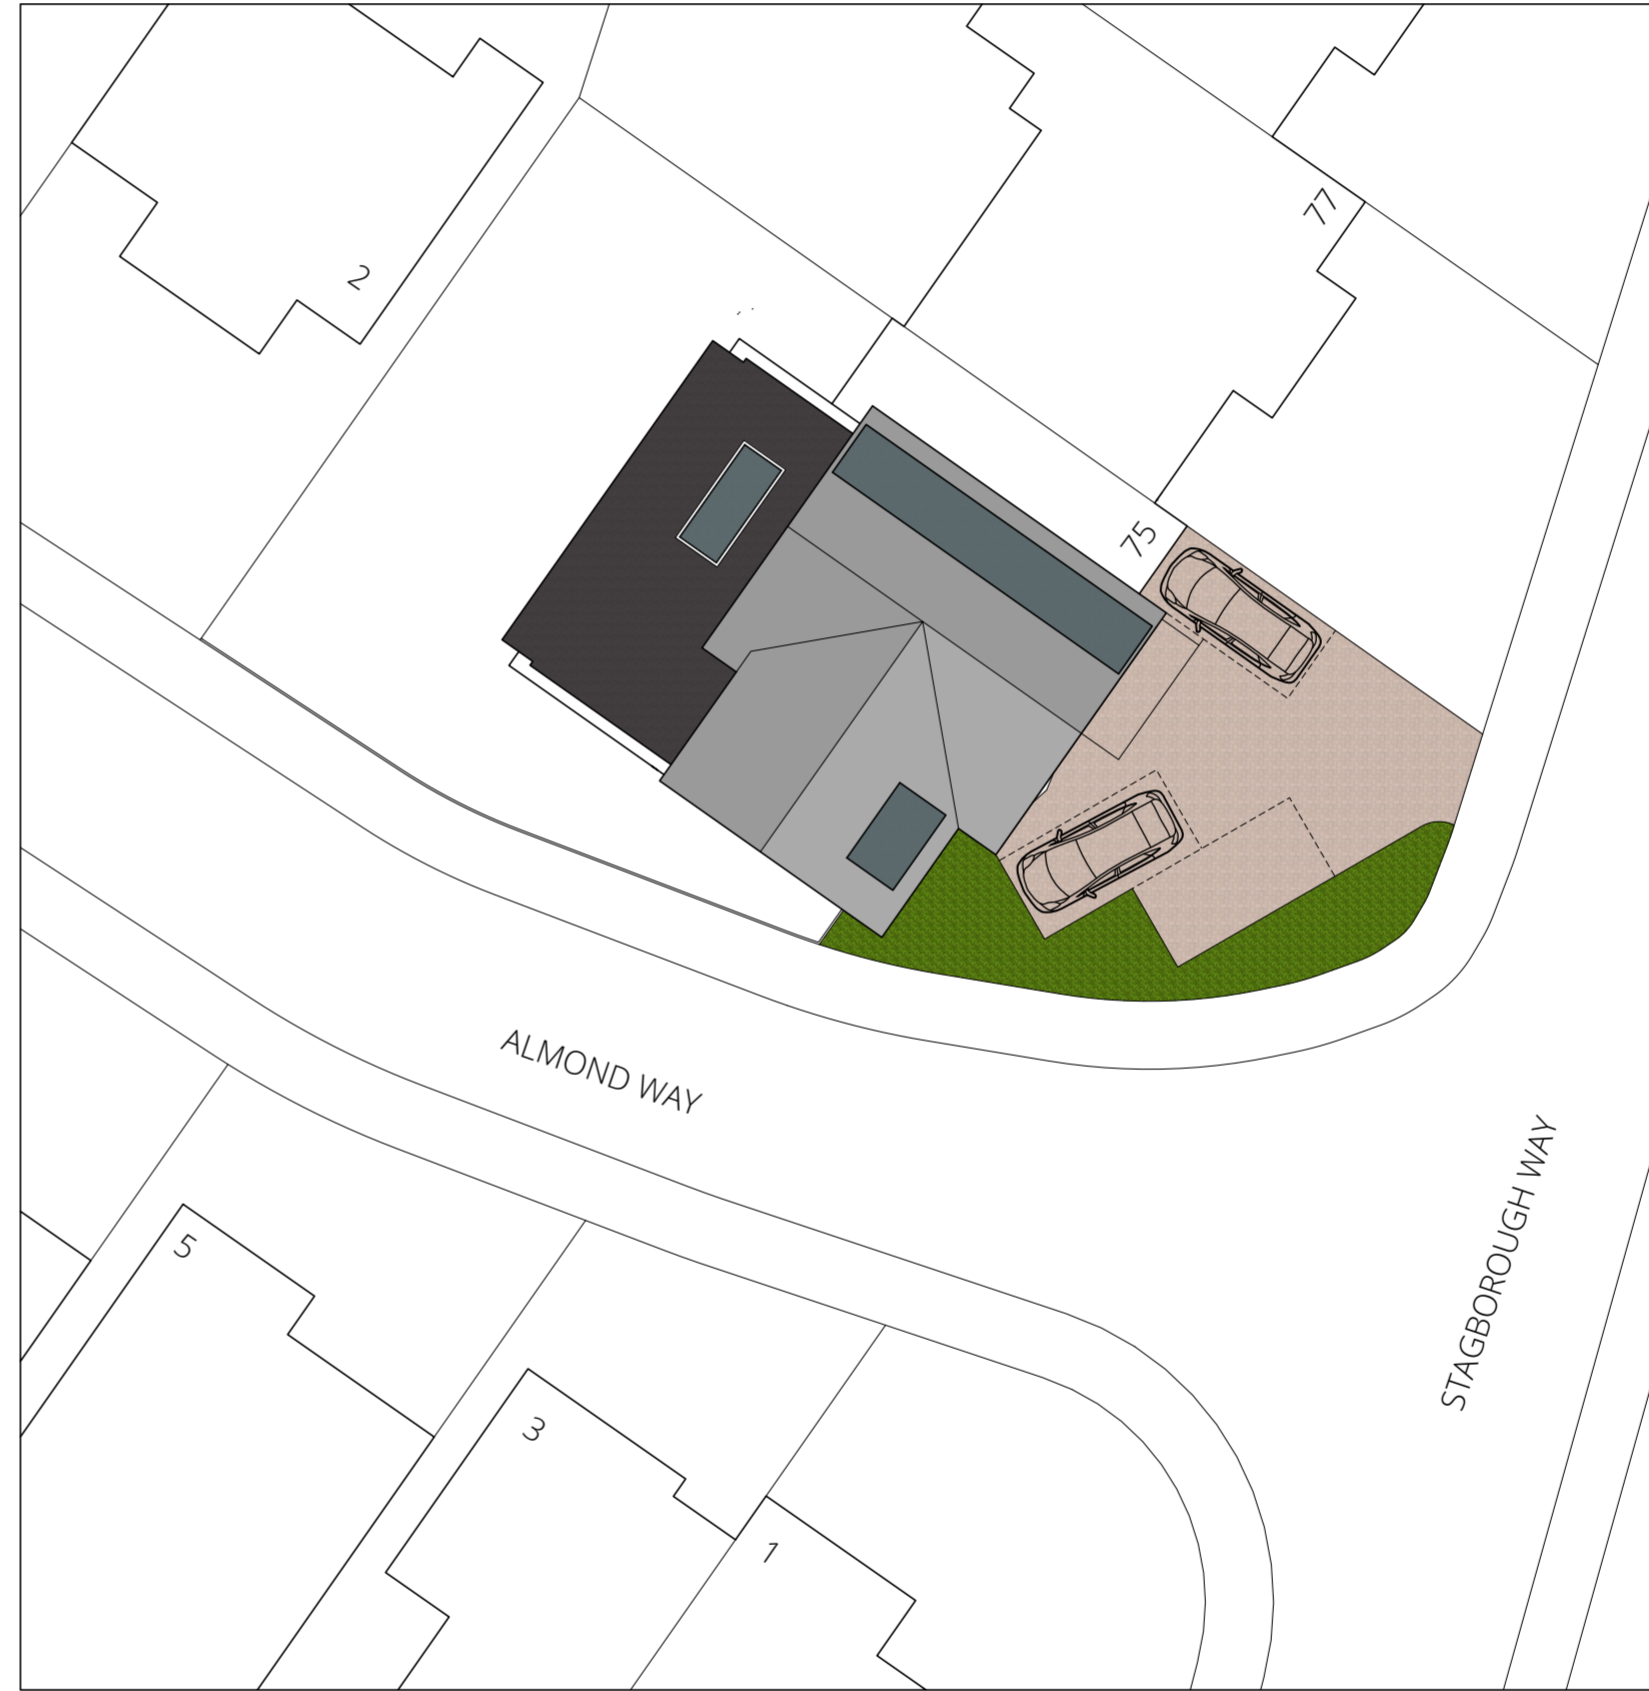

BLOCK PLAN AS PROPOSED



Client
Mr P Mitchell

Project
Householder Application for a single storey rear extension, two storey side extensions, existing dormer extensions and internal remodelling at 75, Stagborough Way, Stourport on Severn. DY13 8TX

Drawing
Block Plan as Existing and Proposed

Scale: 1-200 at A2 Sheet Size

Date: 21 March 2024

Drawn: MGH

Project No: 1424

Drawing Number: **Rev:**

1424/PA/01



ARCHITECTURAL DESIGN

Lindisfarne Studios | 31_33 Hartlebury Rd.
Stourport on Severn | Worcs | DY13 9JA

t: 07939673359 e:mickgh@aol.com