



1. This drawing is the copyright of Hampshire Design Consultancy Ltd. and may not be reproduced without licence.
 2. The Contractor shall not scale off this drawing for construction purposes, only figured dimensions shall be worked from.
 3. All dimensions and levels are to be checked on site by the Contractor before the commencement of any work and any discrepancies reported to the Architect.
 4. No responsibility can be accepted for errors arising on site due to unauthorised variations from the Architects drawings.

Revision _____


MapServe®

SU6432
132013

464718
SU6432
132013

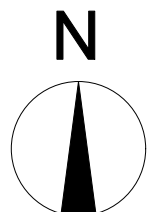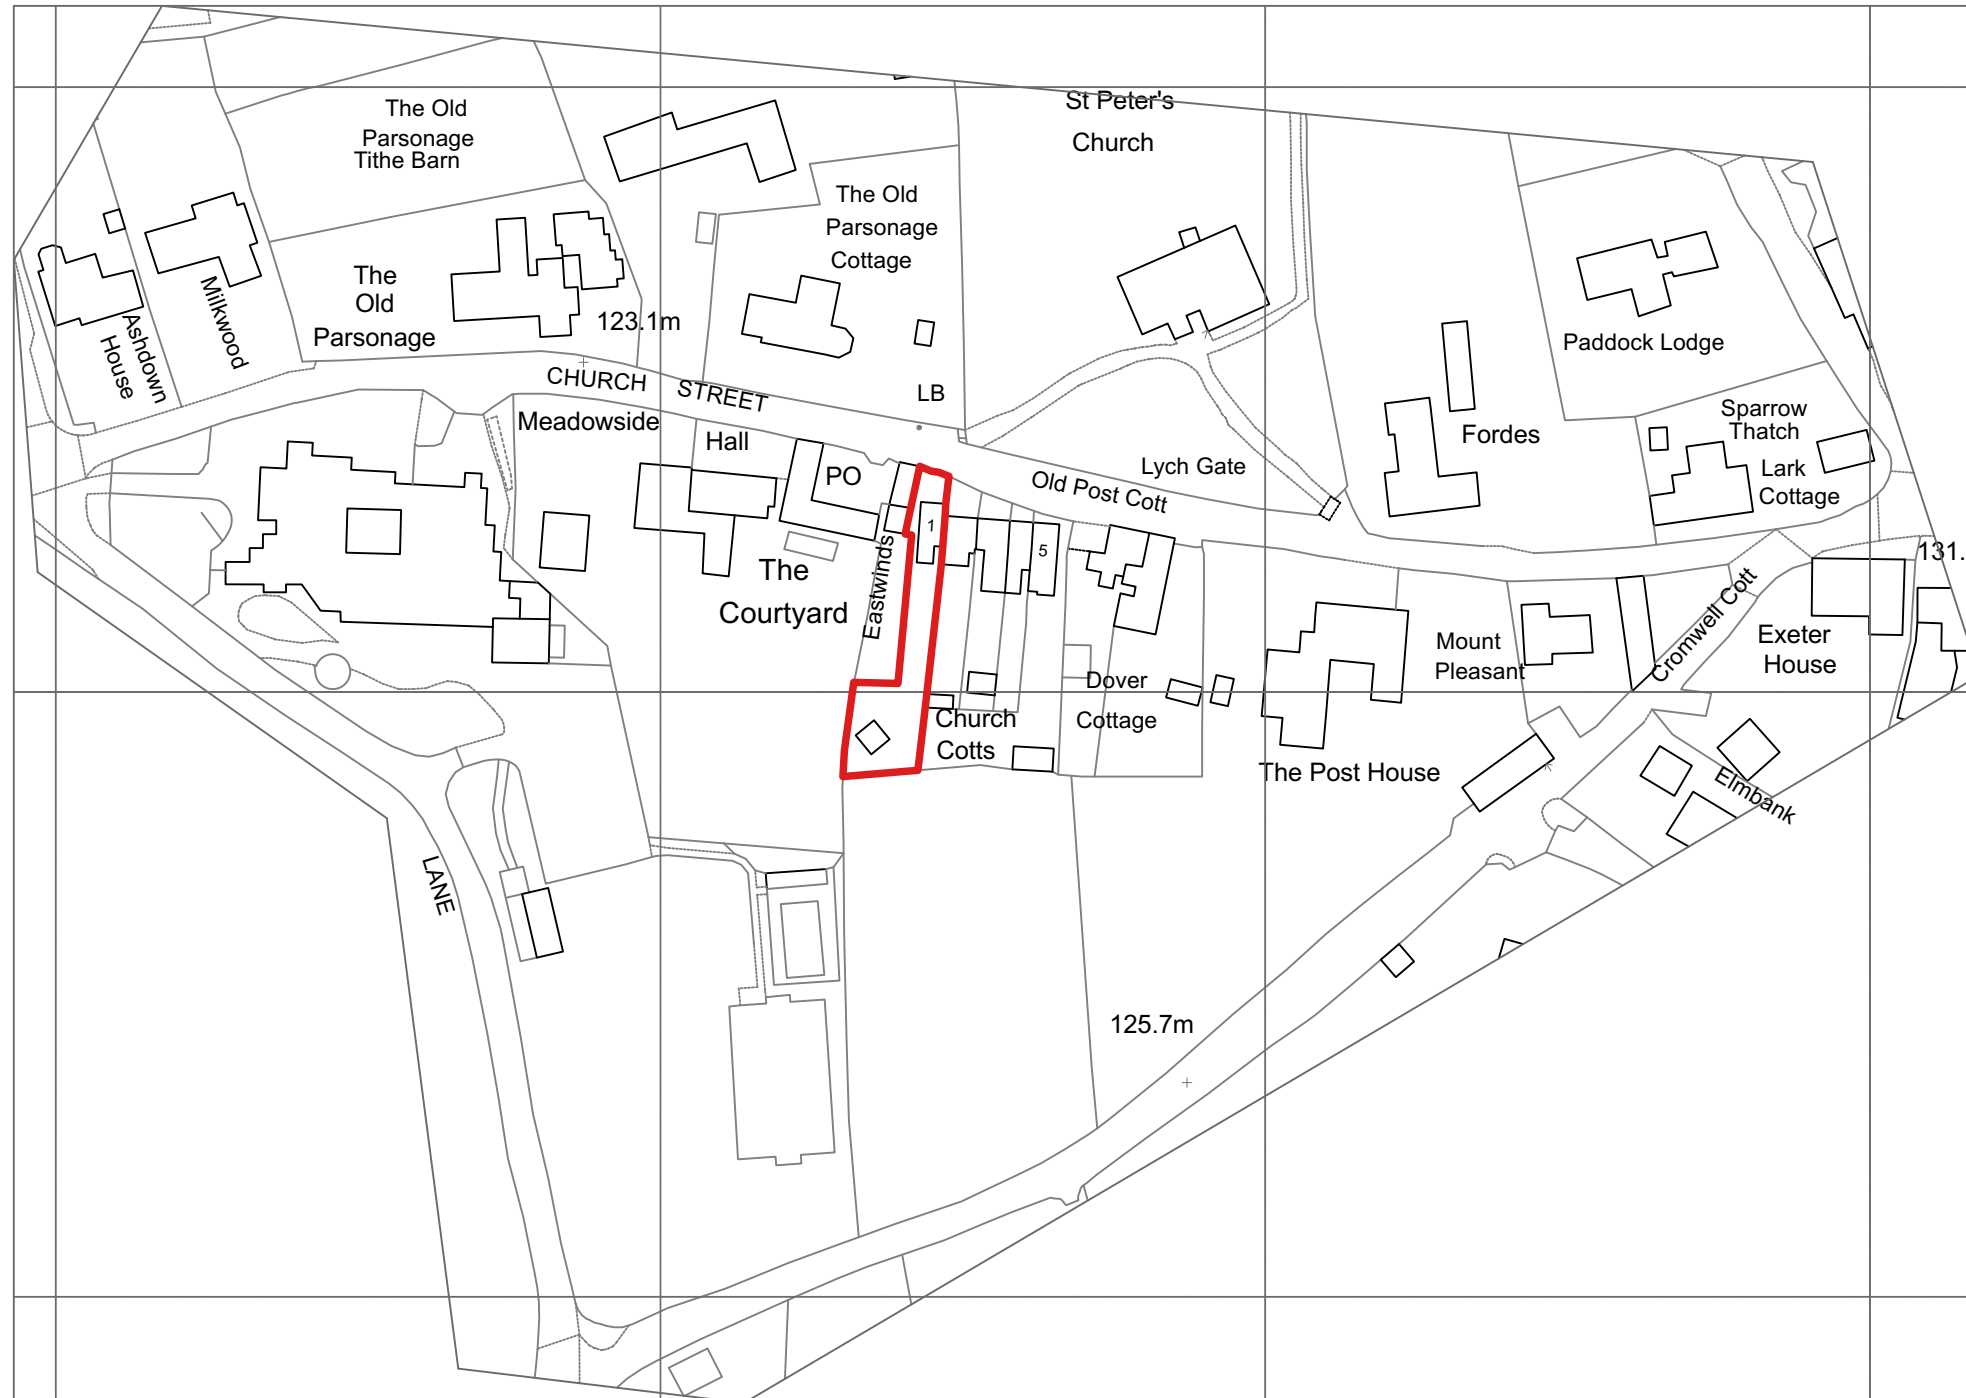

0 25 50 75 100 125 M

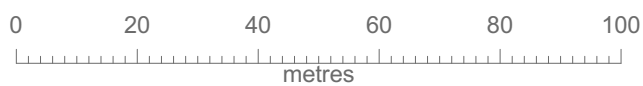

31782
J6431

464718
SU6431
131782

© Crown copyright 2024 Ordnance Survey 100053143

clients details
Mr & Mrs T. Bull
site details
Dragonfly 1 Church Street,
Ropley.
SO24 0DT.
drawing reference



LOCATION PLAN

created by
HDC Ltd
drawing No
332/DP/001
stage:
1:1250@A3 PLANNING
Revision
date
Jan 24.
www.hampshiredesign.co.uk