



The copyright remains within the control of the Architect.		
No.	Date	Revision.




SOUTH (Facing Normandy Street)

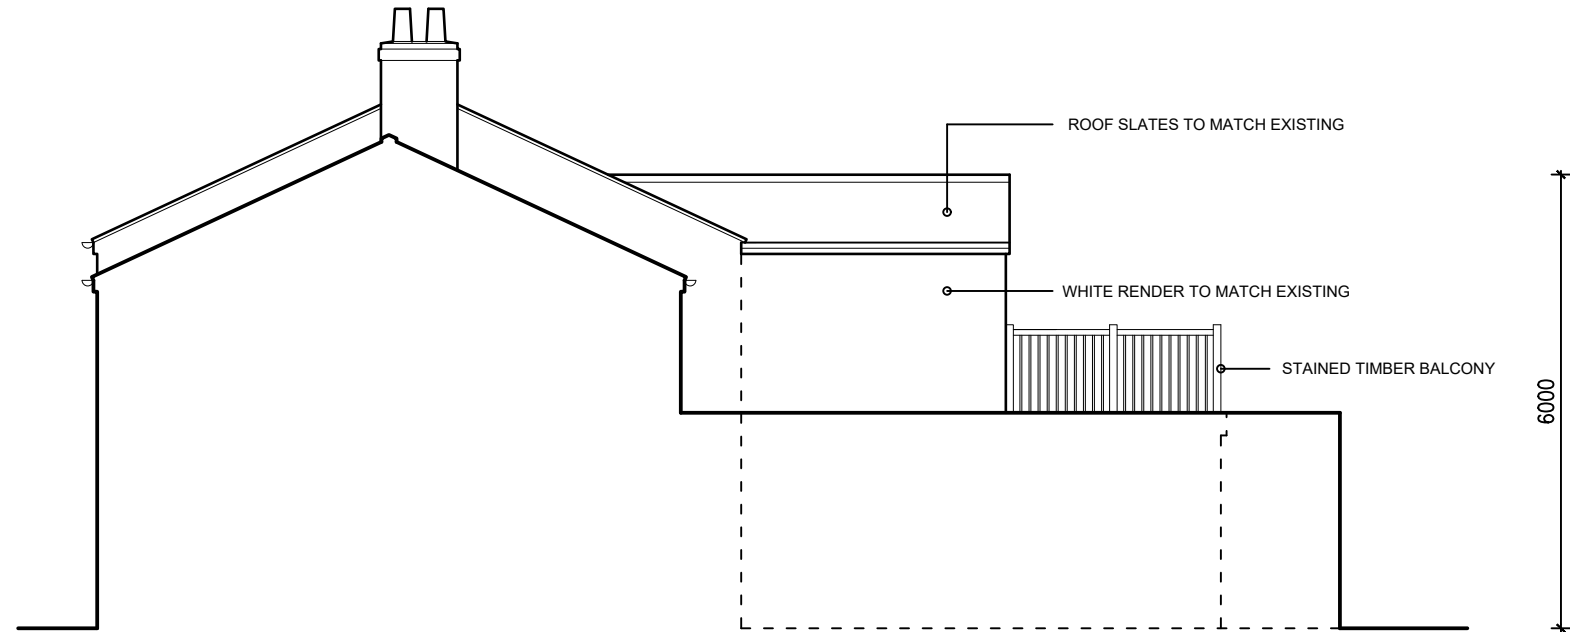


EAST

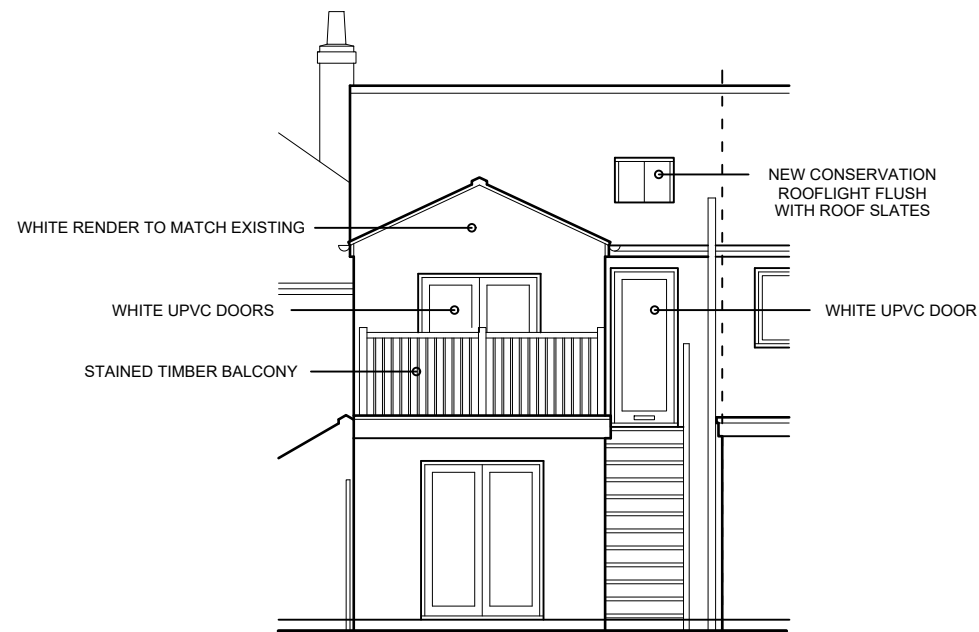

NORTH

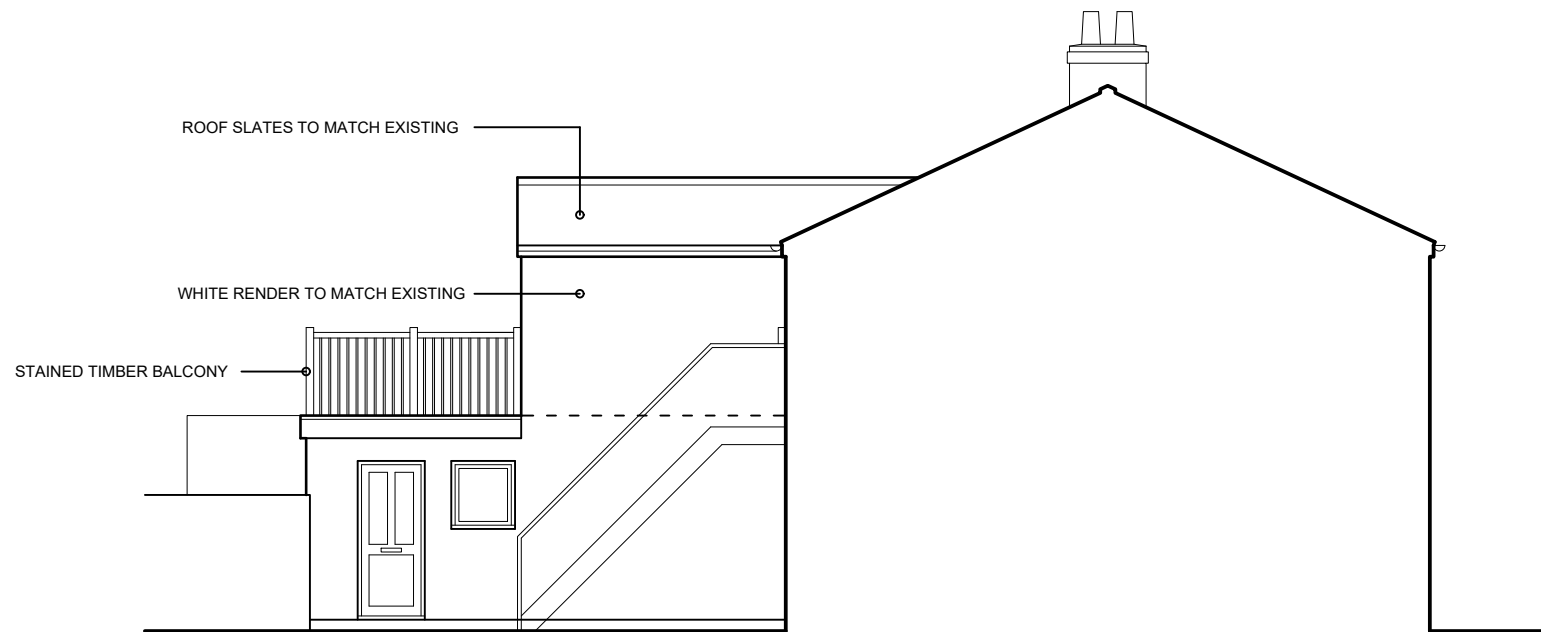

WEST

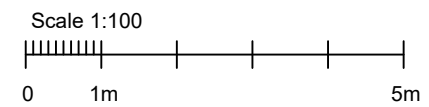

<b>project</b> 42A NORMANDY STREET ALTON GU34 1DE	
<b>title</b> PROPOSED ELEVATIONS	
<b>date</b> Feb 23	<b>scale</b> 1:100 @ A3
<b>drawing number</b> 2402.05	<b>rev</b> 

**CRASKE ASSOCIATES**  
*Architects and Surveyors*  
 4 Southcote Avenue West Wittering PO20 8EY  
 Tel: 01243 671912 Mob: 07940 519206  
 www.juliancraske.co.uk  
 E-mail: juliancraske@yahoo.co.uk