




Normandy Street
GROUND FLOOR

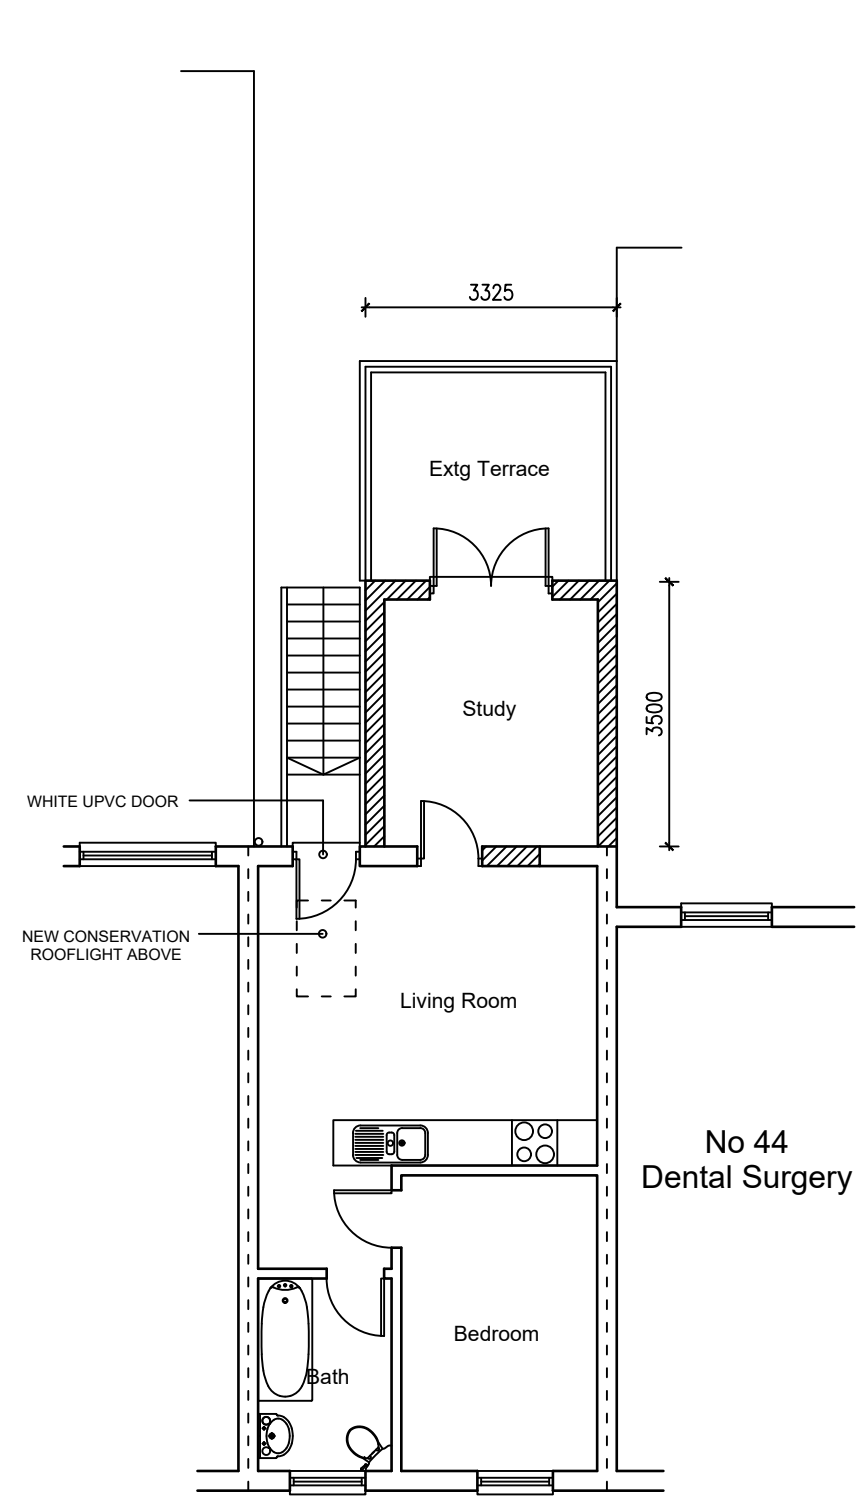

FIRST FLOOR

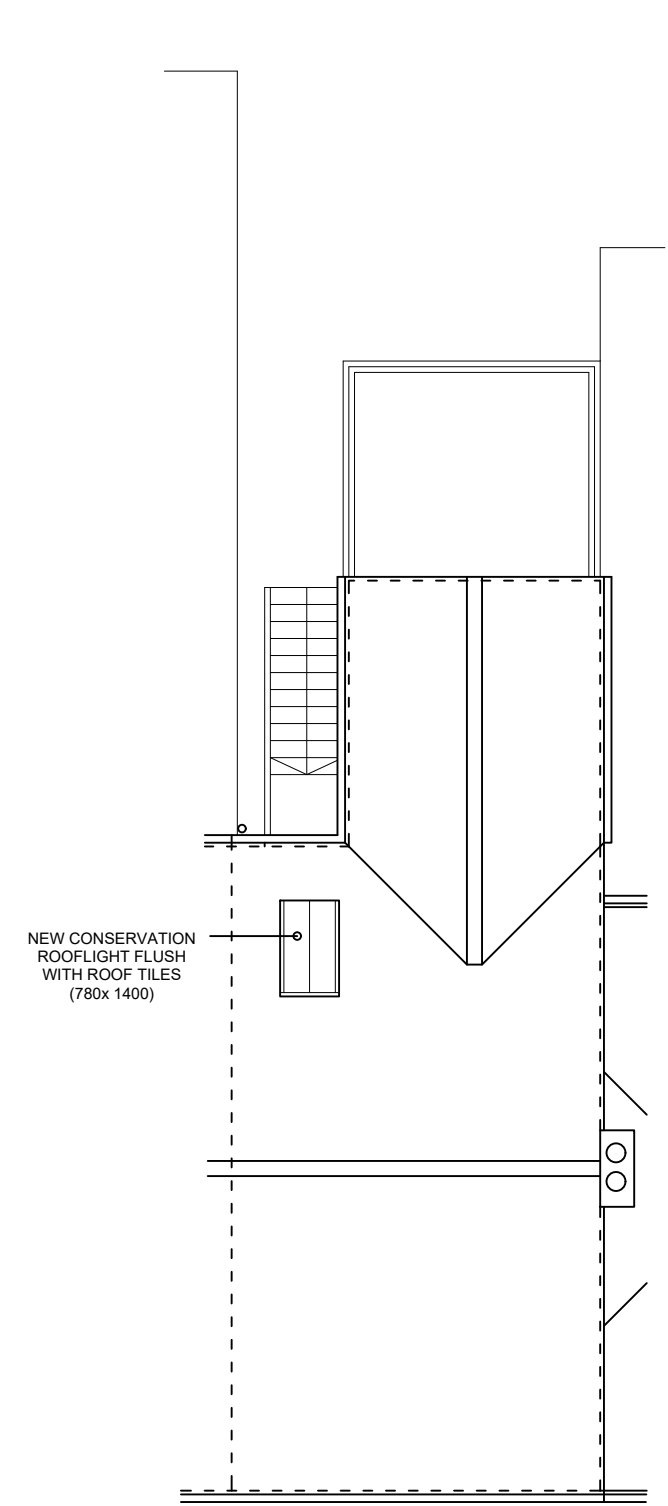

ROOF

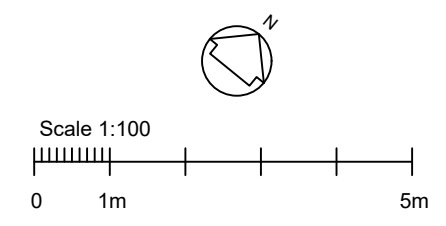

project	
42A NORMANDY STREET ALTON GU34 1DE	
title	
PROPOSED PLANS	
date	scale
Feb 23	1:100 @ A3
drawing number	rev
2402.04	