


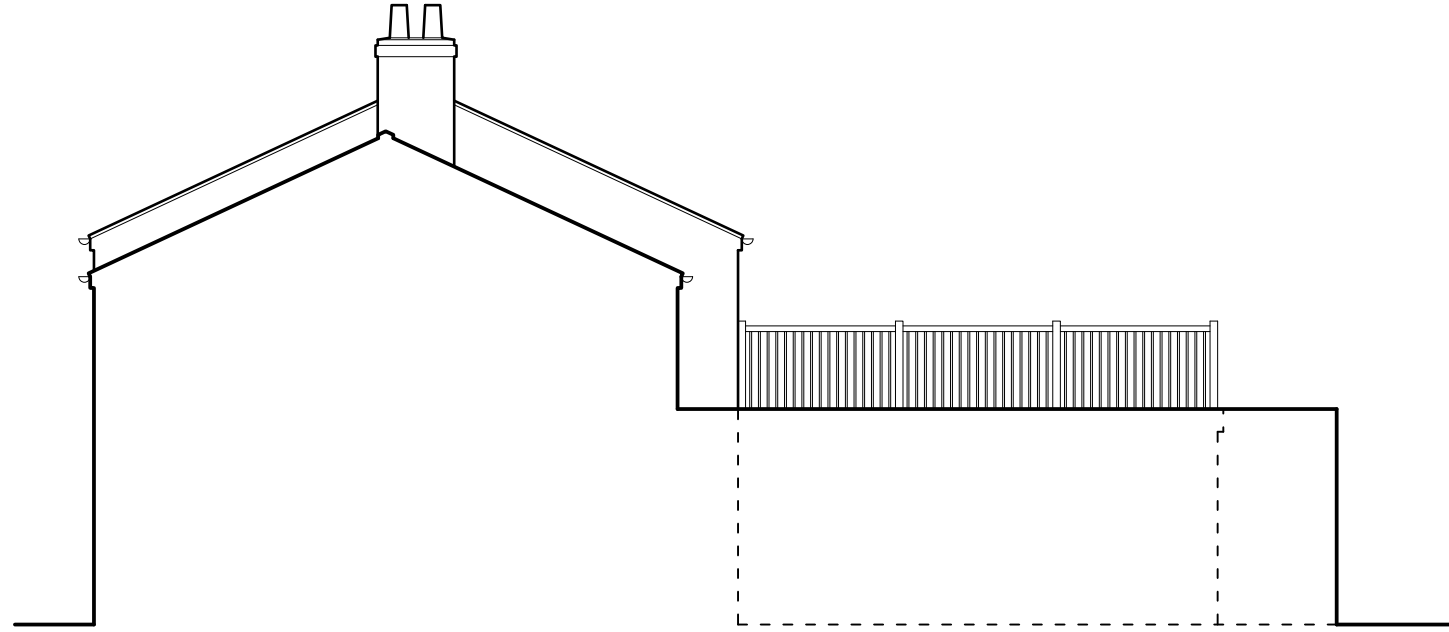


SOUTH (Facing Normandy Street)




EAST



NORTH

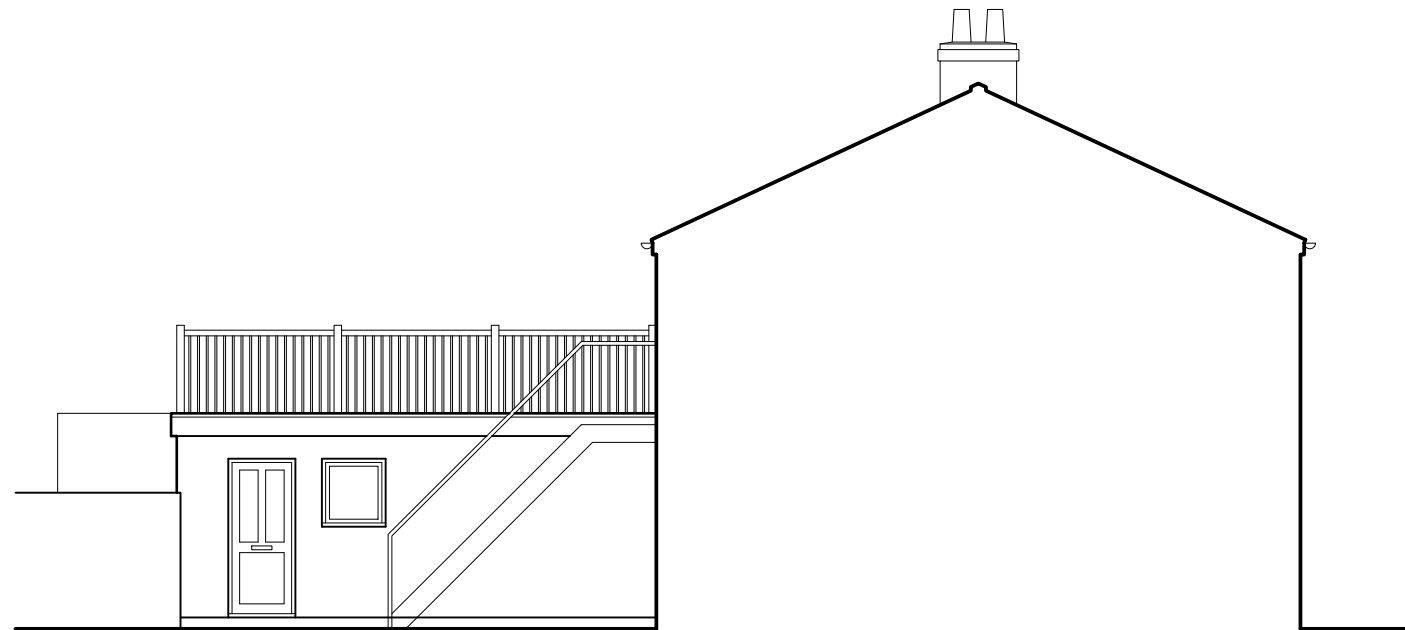

WEST

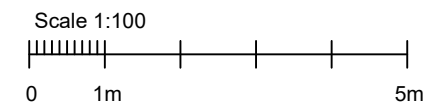

project	
42A NORMANDY STREET ALTON GU34 1DE	
title	
EXISTING ELEVATIONS	
date	scale
Feb 23	1:100 @ A3
drawing number	rev
2402.03	