




The copyright remains within the control of the Architect.		
No	Date	Revision

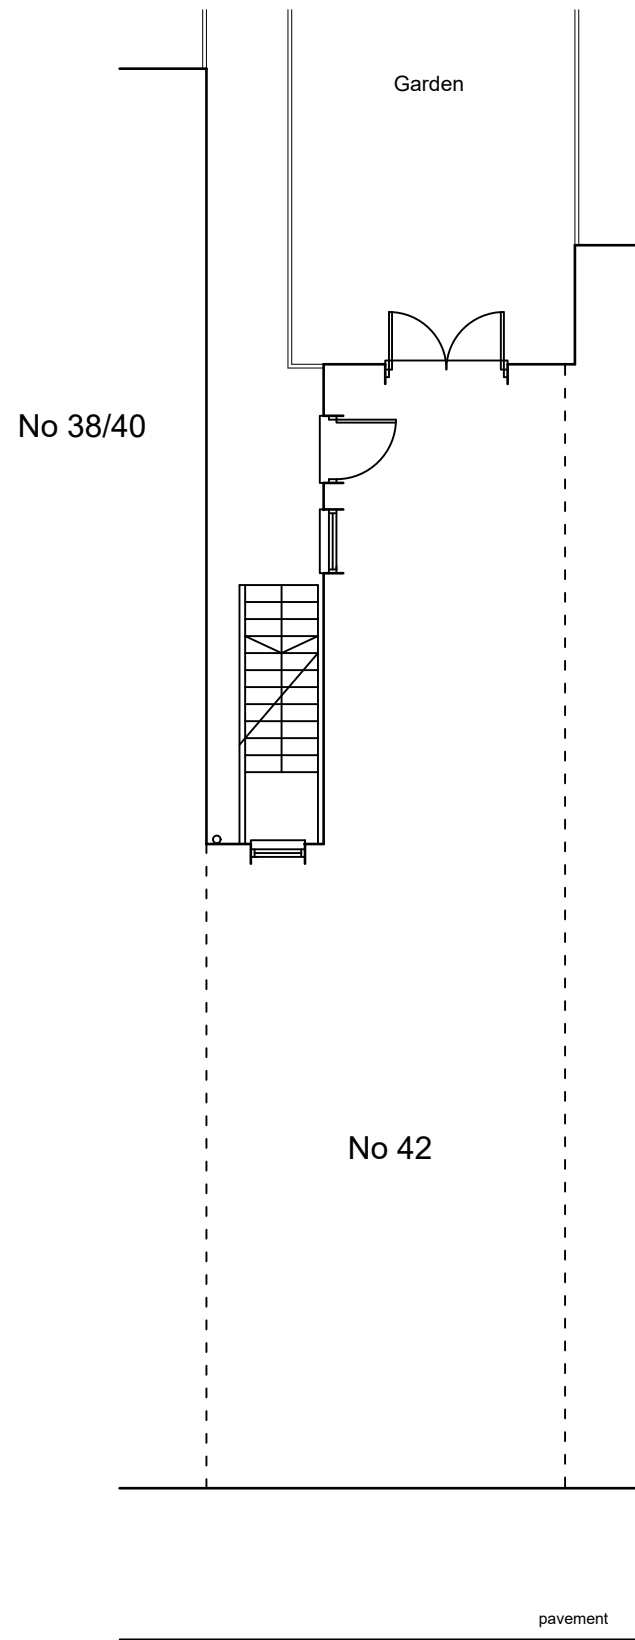


Normandy Street
GROUND FLOOR

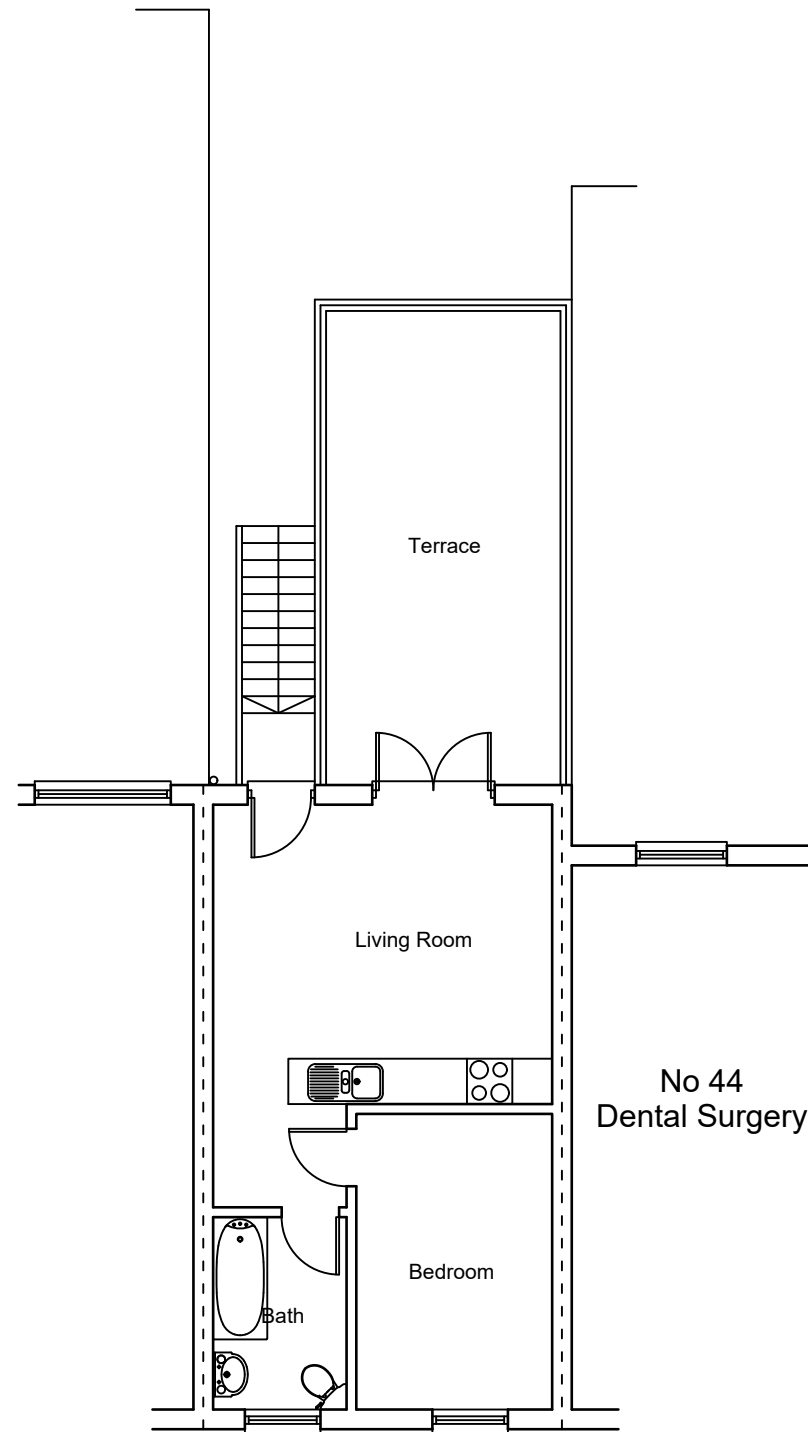

FIRST FLOOR

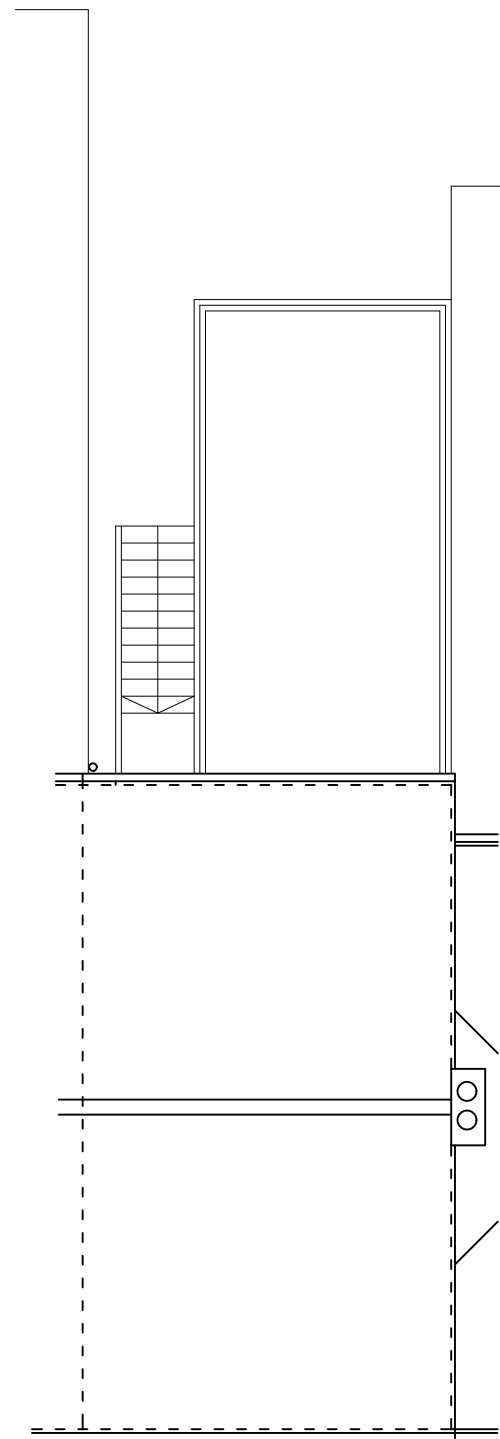

ROOF

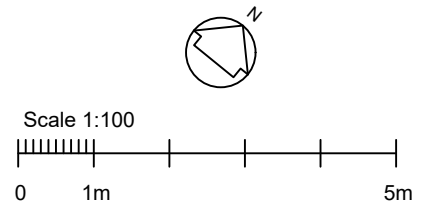

project
42A NORMANDY STREET
ALTON
GU34 1DE

title
EXISTING PLANS

date Feb 23 scale 1:100 @ A3

drawing number	rev
2402.02	

CRASKE ASSOCIATES
Architects and Surveyors
4 Southcote Avenue West Wittering PO20 8EY
Tel: 01243 671912 Mob: 07940 519206
www.juliancraske.co.uk
E-mail: juliancraske@yahoo.co.uk