




Existing Ground


DRIVE

DRIVE

EXISTING SURVEY - 12 Wensley Gardens, Emsworth. PO10 7RA

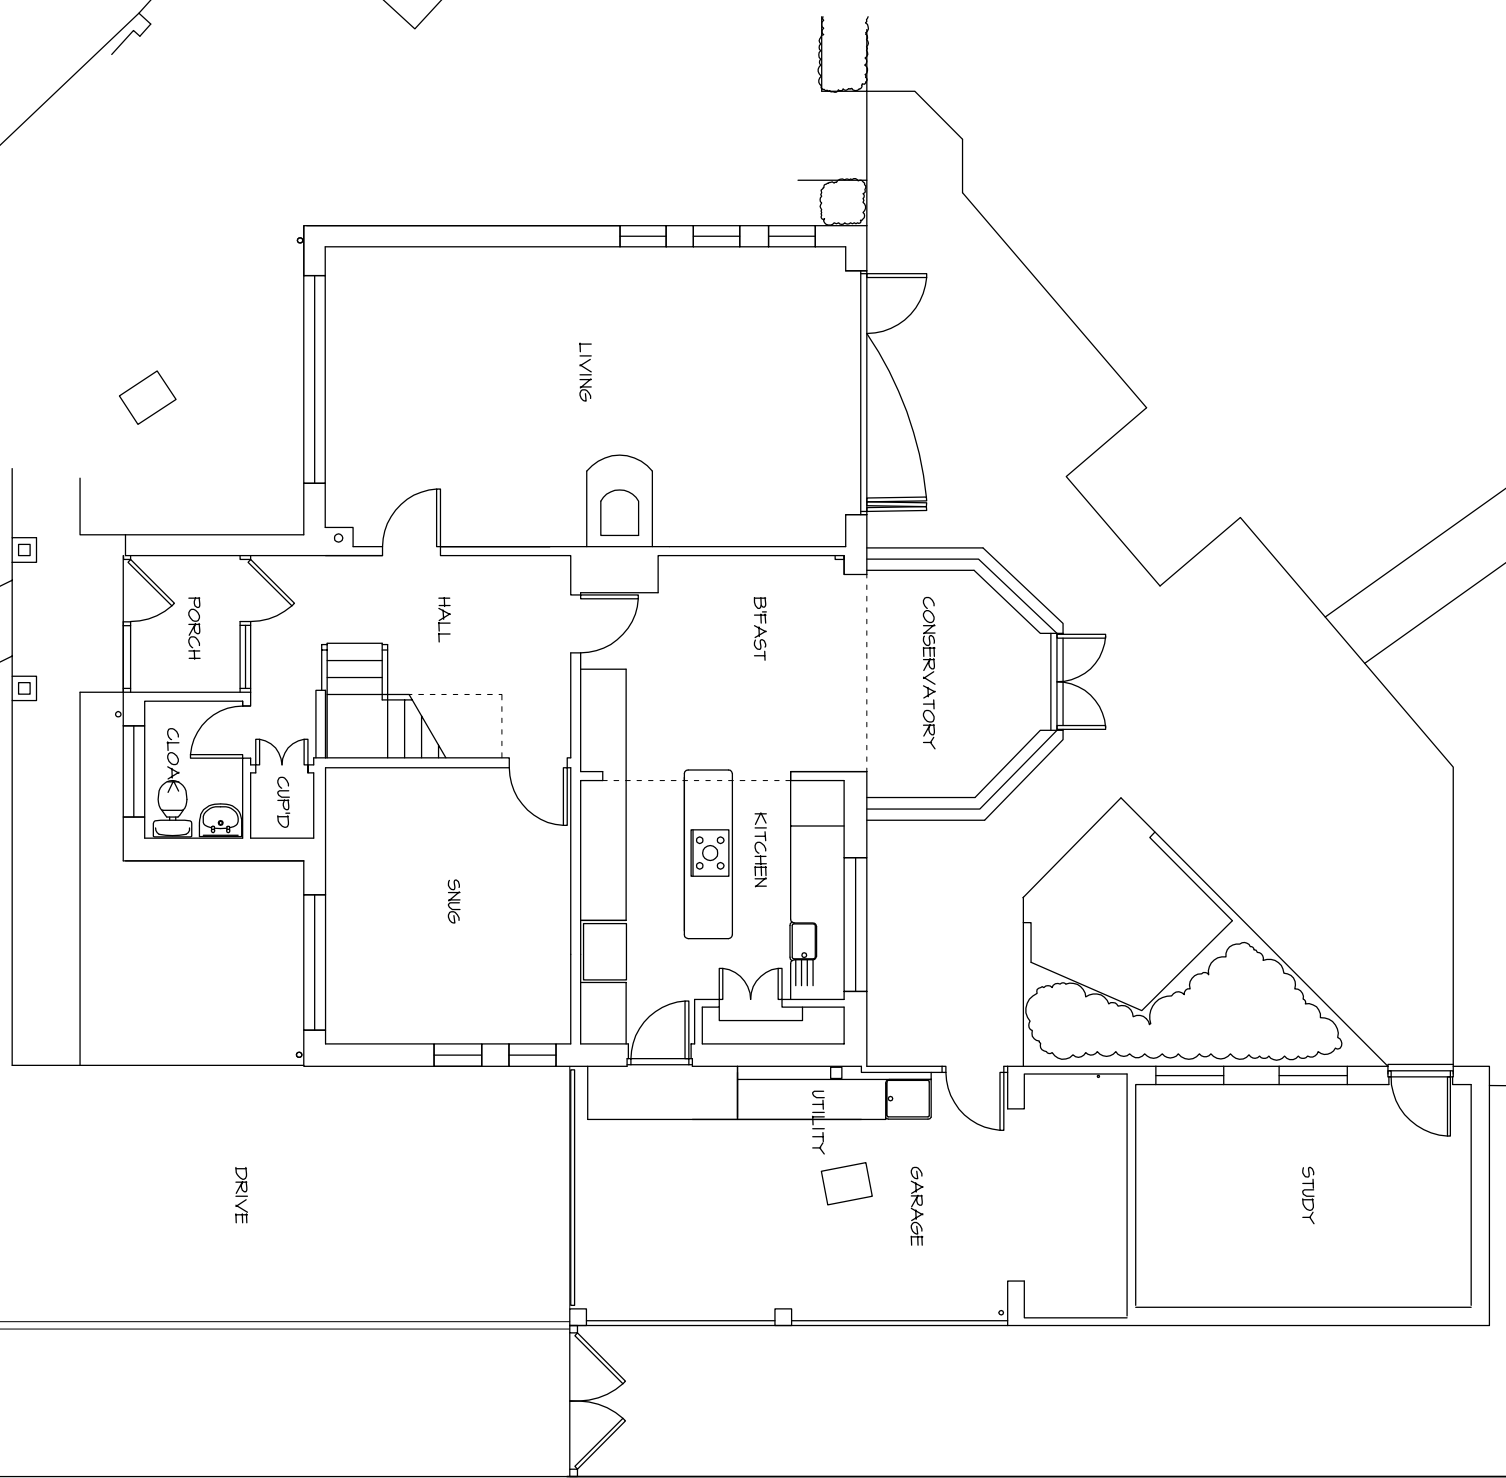

Existing First

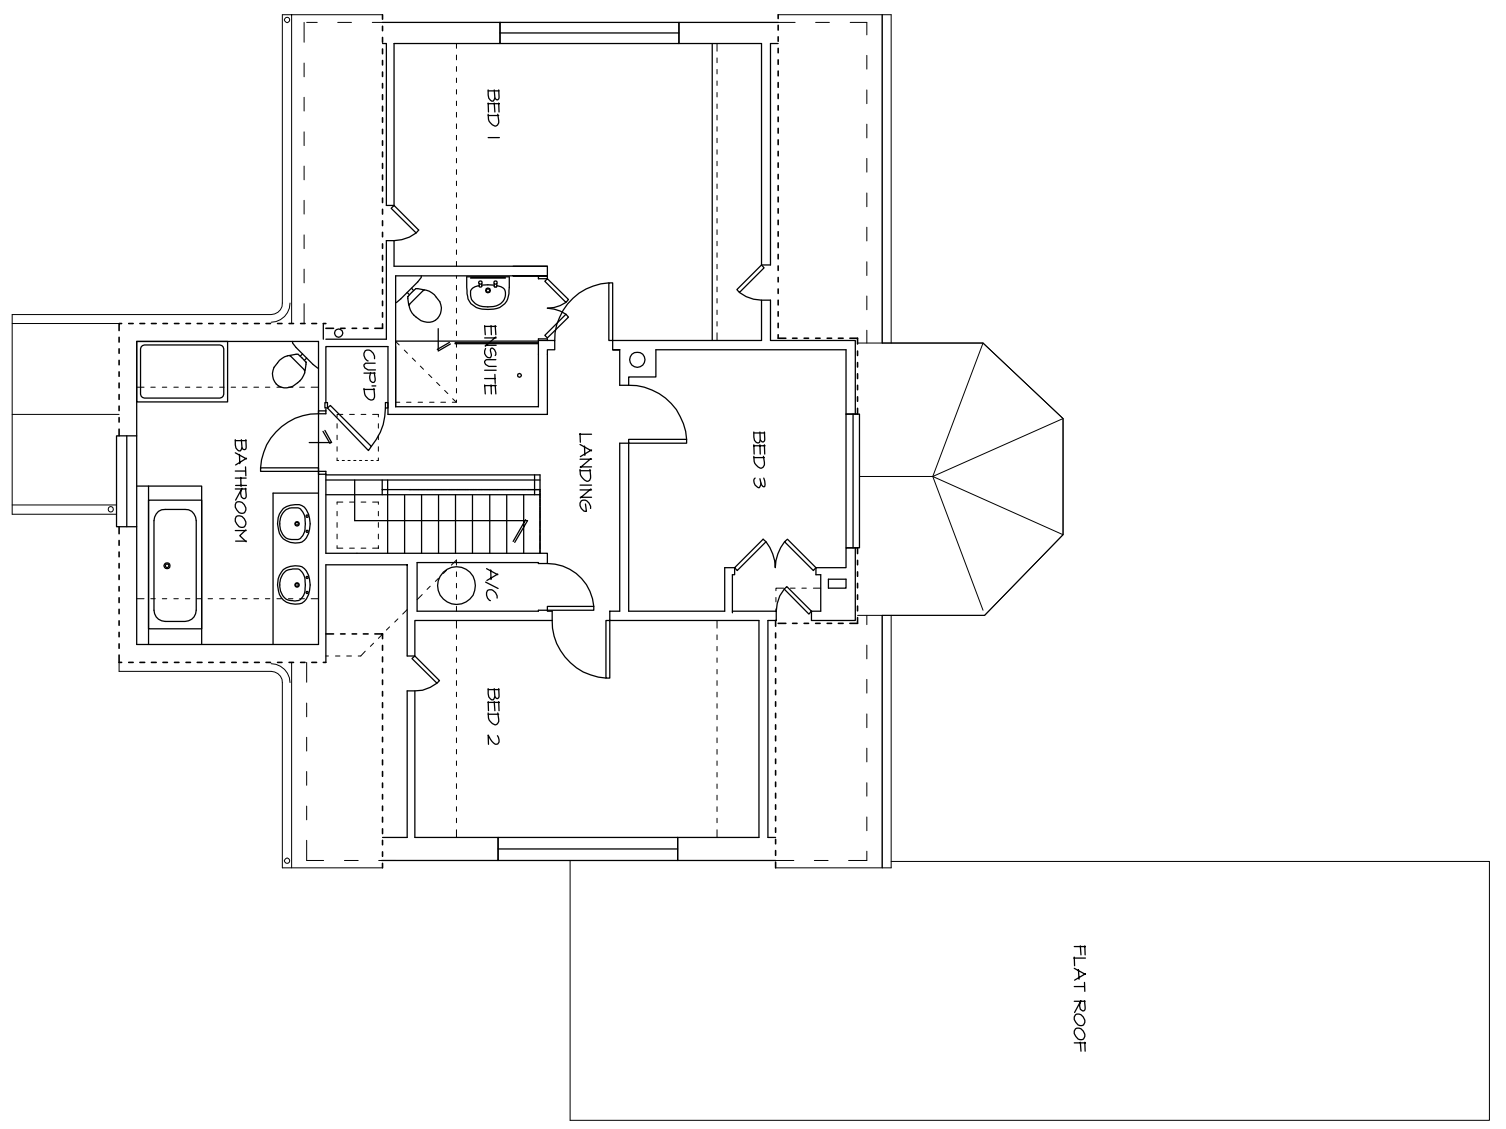

NOTES:
This drawing has been produced solely for PLANNING/DESIGN.
Do not scale from this Drawing except for planning purposes.
Any drainage shown is presumed and to be checked on site before commencement of works.
This drawing is the copyright of MF Designs Ltd.

mf designs ltd

Chartered Architects



36 Grove Road • Havant • Hampshire • PO9 1AR
Director: Martin Farrer RIBA • Co Registration No.4507379
Date: April 2024
Scale: 1:100
Job No: 3335
Dwg No: EX_01
U/I: 02392 470967
e: admh@mfdesigns.org.uk