



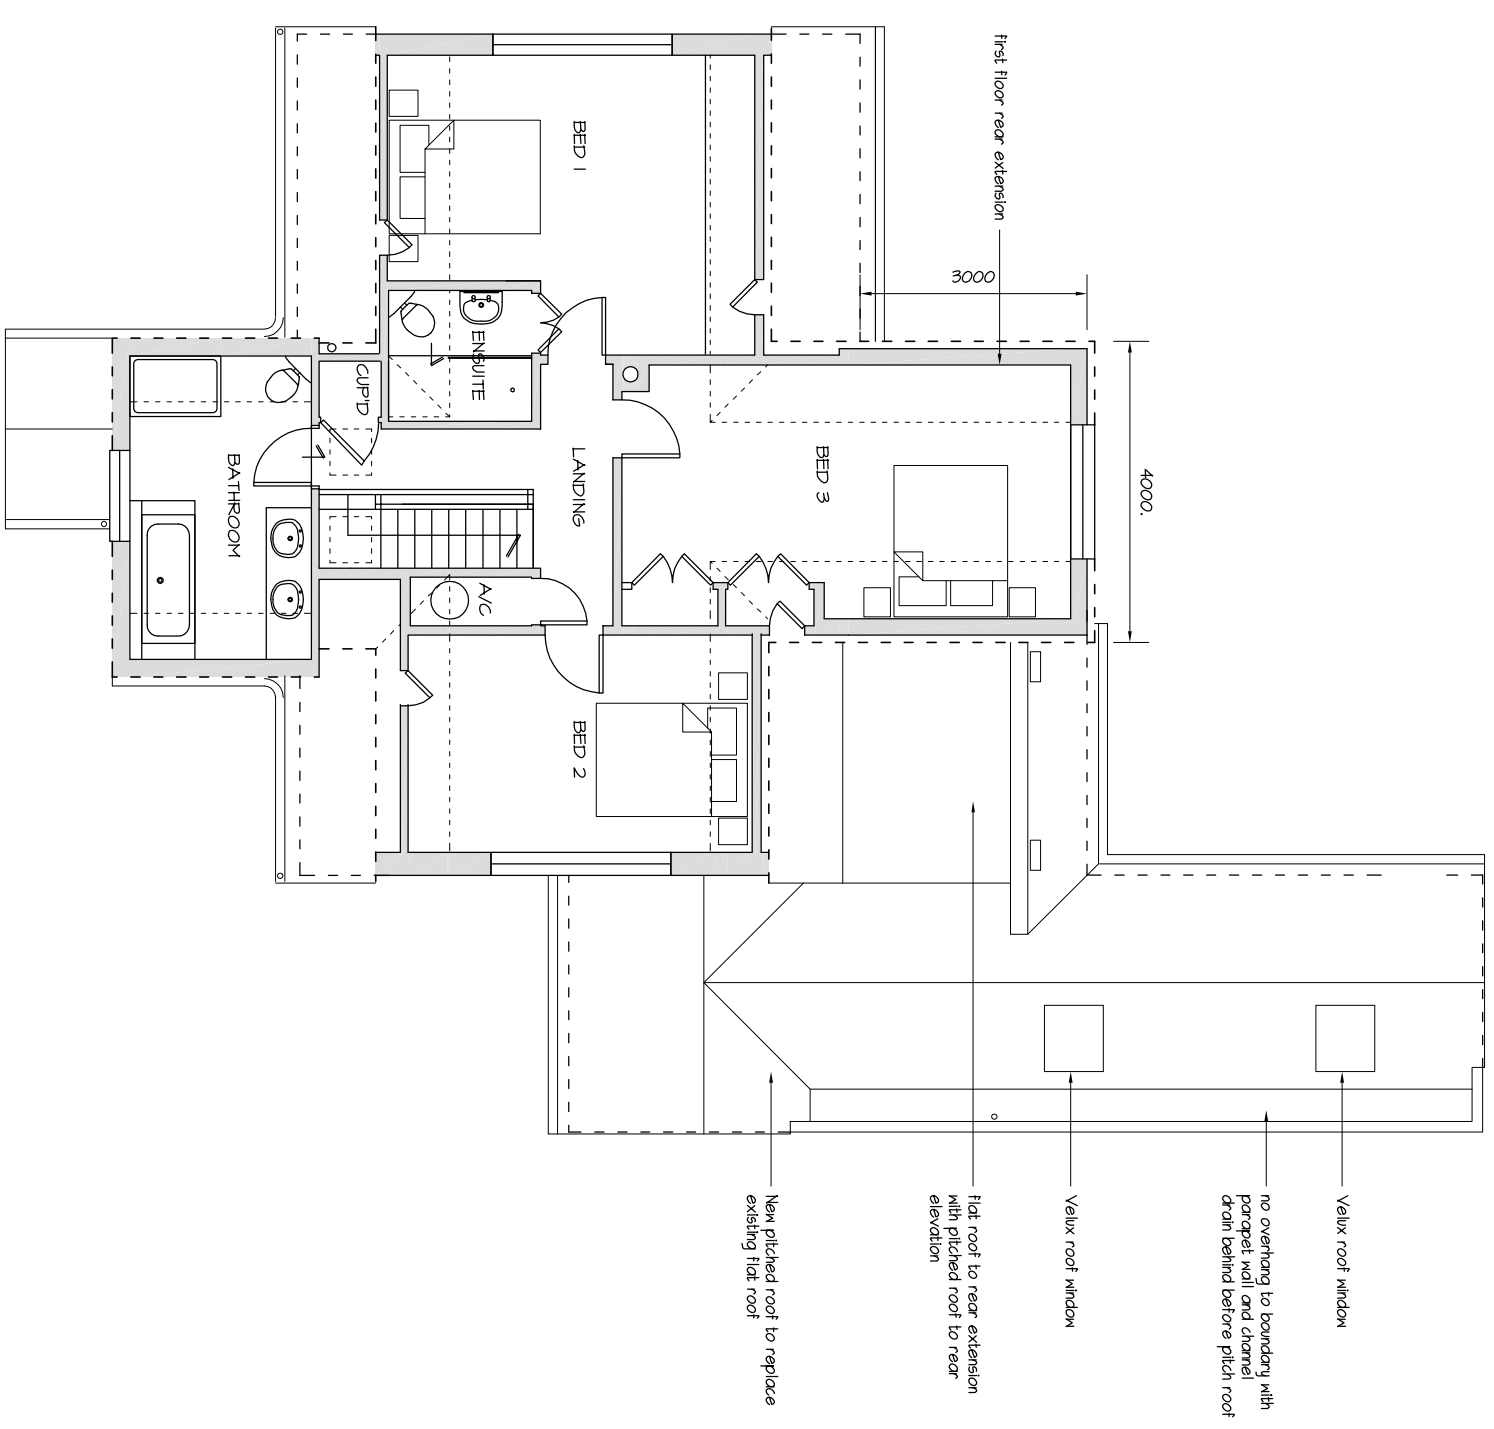

NOTES:
 This drawing has been produced solely for PLANNING/DESIGN.
 Do not scale from this Drawing except for planning purposes.
 Any drainage shown is presumed and to be checked on site
 before commencement of works.
 This drawing is the copyright of MF Designs Ltd.

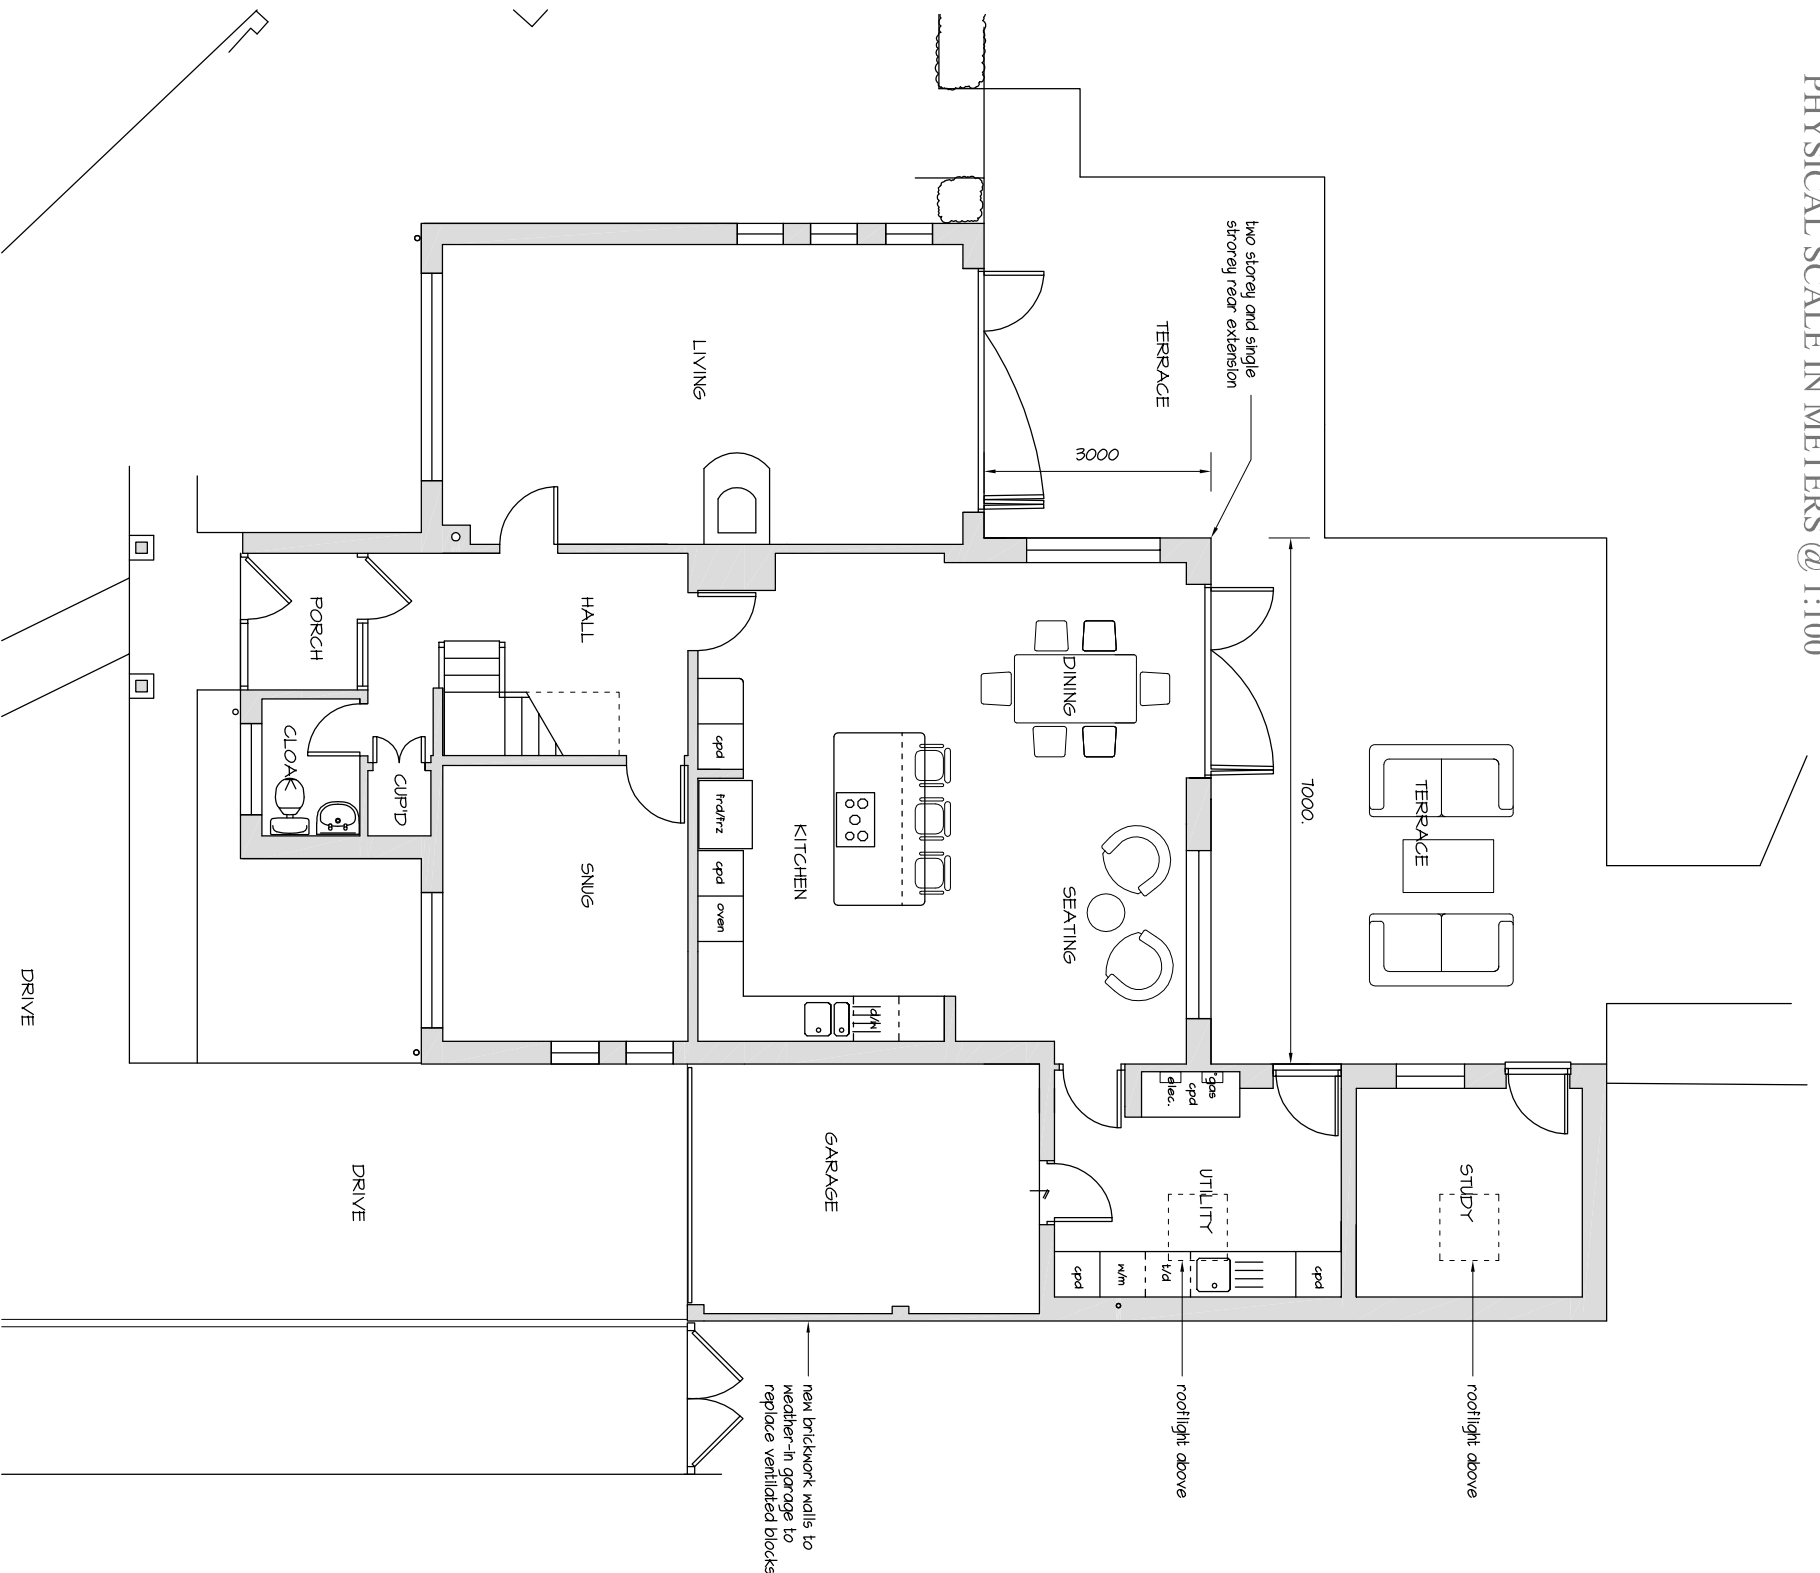


Proposed First

EXTENSION & ALTERATIONS - 12 Wensley Gardens, Emsworth. PO10 7RA



mf designs ltd
 Chartered Architects

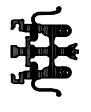

36 Grove Road • Havant • Hampshire • PO9 1AR
 Director: Martin Farrer RIBA • Co Registration No.4507379
 Date: April 2024
 Scale: 1:100
 Job No: 3335
 Dwg No: P_01
 U/I: 02392 470967
 e: admh@mfdesigns.org.uk