




NOTES:
 This drawing has been produced solely for PLANNING/DESIGN.
 Do not Scale from this Drawing except for planning purposes.
 Any drainage shown is presumed and to be checked on site before commencement of works.
 This drawing is the copyright of MF Designs Ltd.

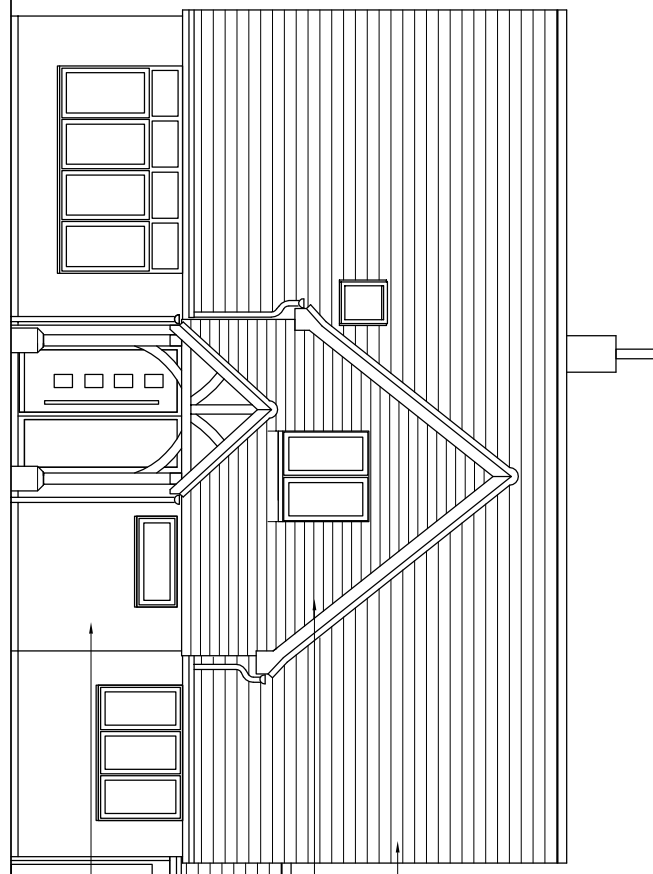


Proposed South (front)

replace plain concrete tiles with concrete interlocking tiles

replace tile hanging with weatherboarding

new pitched roof to replace existing flat roof with concrete interlocking tiles to match main roof

pointed render to existing painted stone blockwork

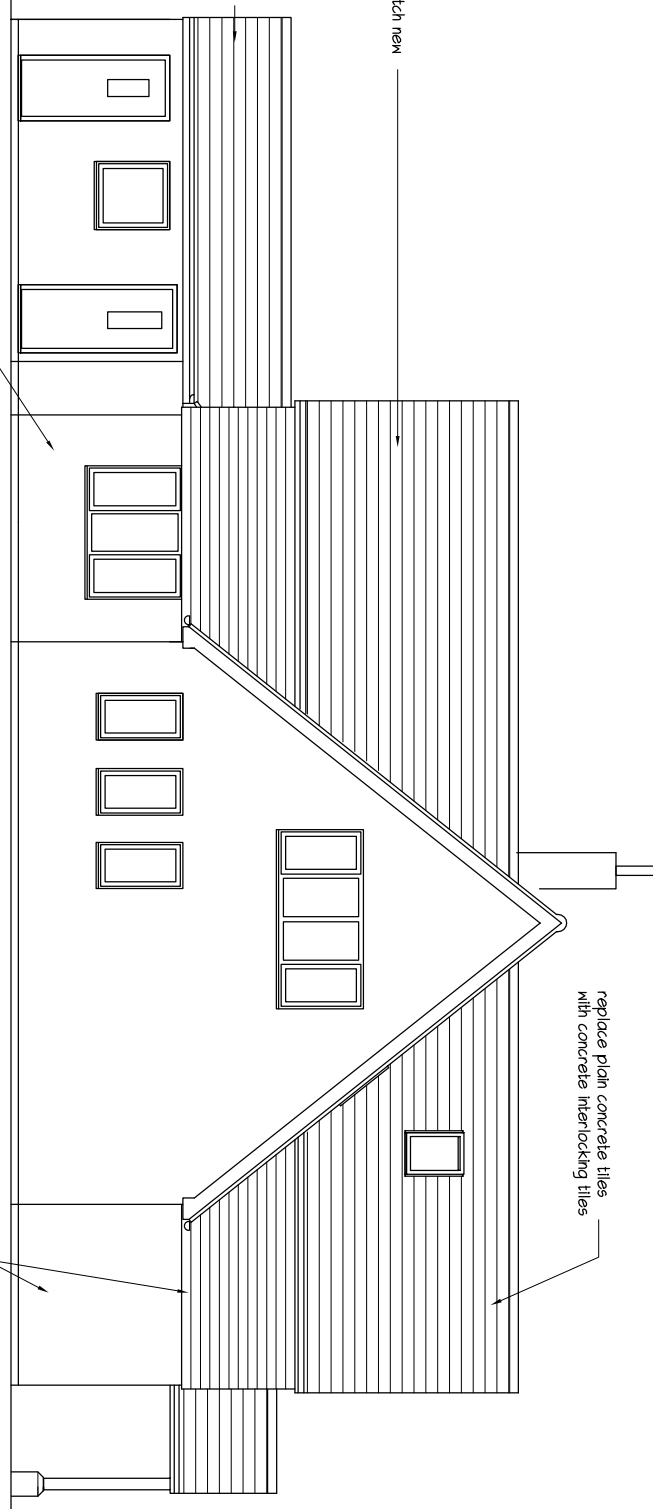

Proposed West


concrete tiles to match new

new pitched roof to replace flat roof with concrete interlocking tiles to match

pointed render to existing painted stone blockwork and replace tile hanging with weatherboarding

3000

pointed render to existing painted stone blockwork and replace tile hanging with weatherboarding

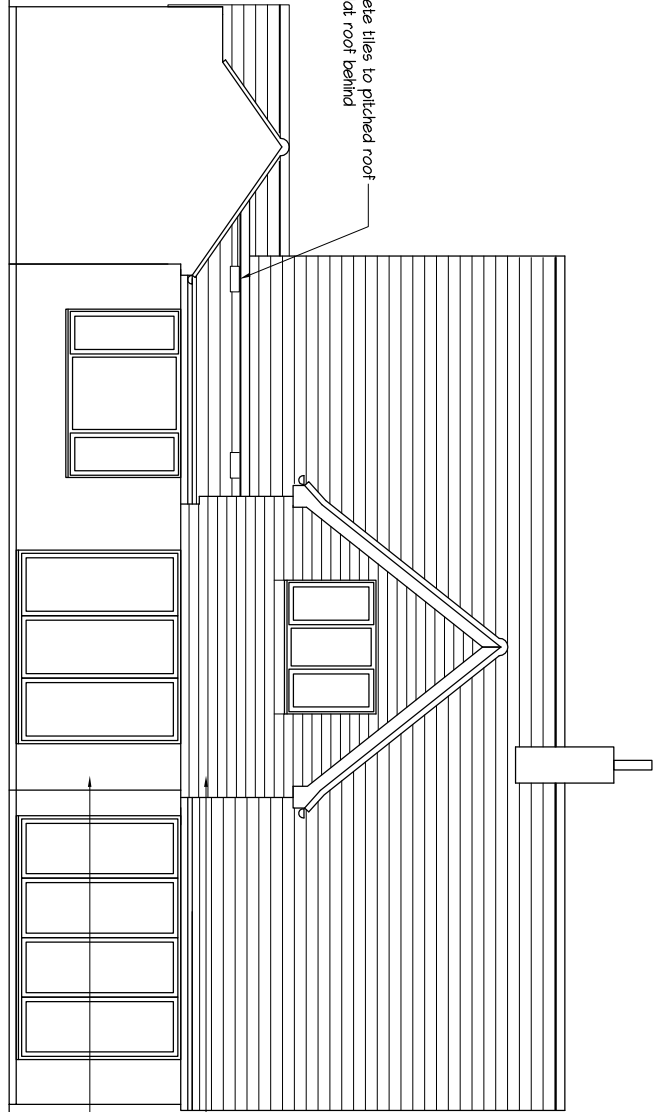


Proposed North (rear)

concrete tiles to pitched roof with flat roof behind

weatherboarding to first floor walls

facing brickwork to match ground floor walls

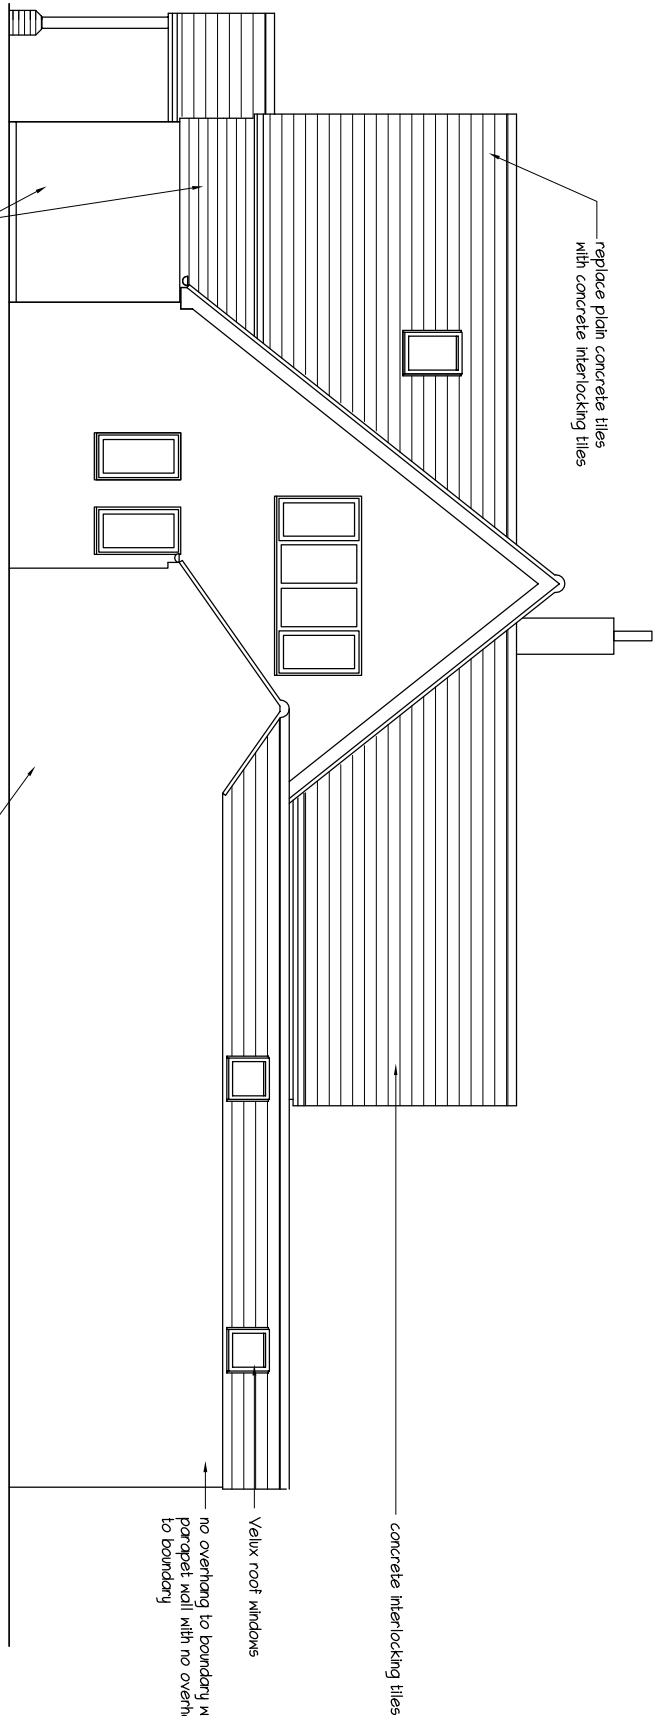

Proposed East

replace plain concrete tiles with concrete interlocking tiles

pointed render to existing painted stone blockwork and replace tile hanging with weatherboarding

replace ventilated blocks with matching facing brickwork

Velux roof windows

concrete interlocking tiles

no overhang to boundary with parapet wall with no overhang to boundary

