






NOTES:  
 This drawing has been produced solely for PLANNING/DESIGN.  
 Do not scale from this Drawing except for planning purposes.  
 Any drainage shown is presumed and to be checked on site  
 before commencement of works.  
 This drawing is the copyright of MF Designs Ltd.

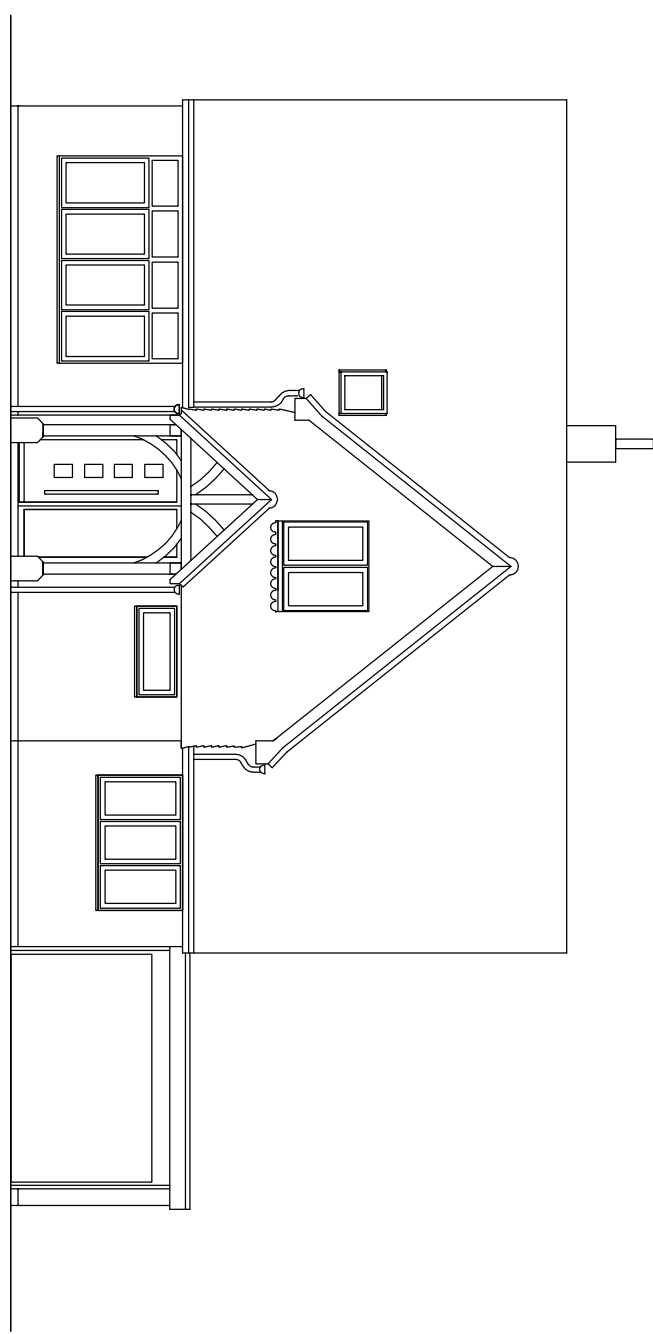


Existing South (front)

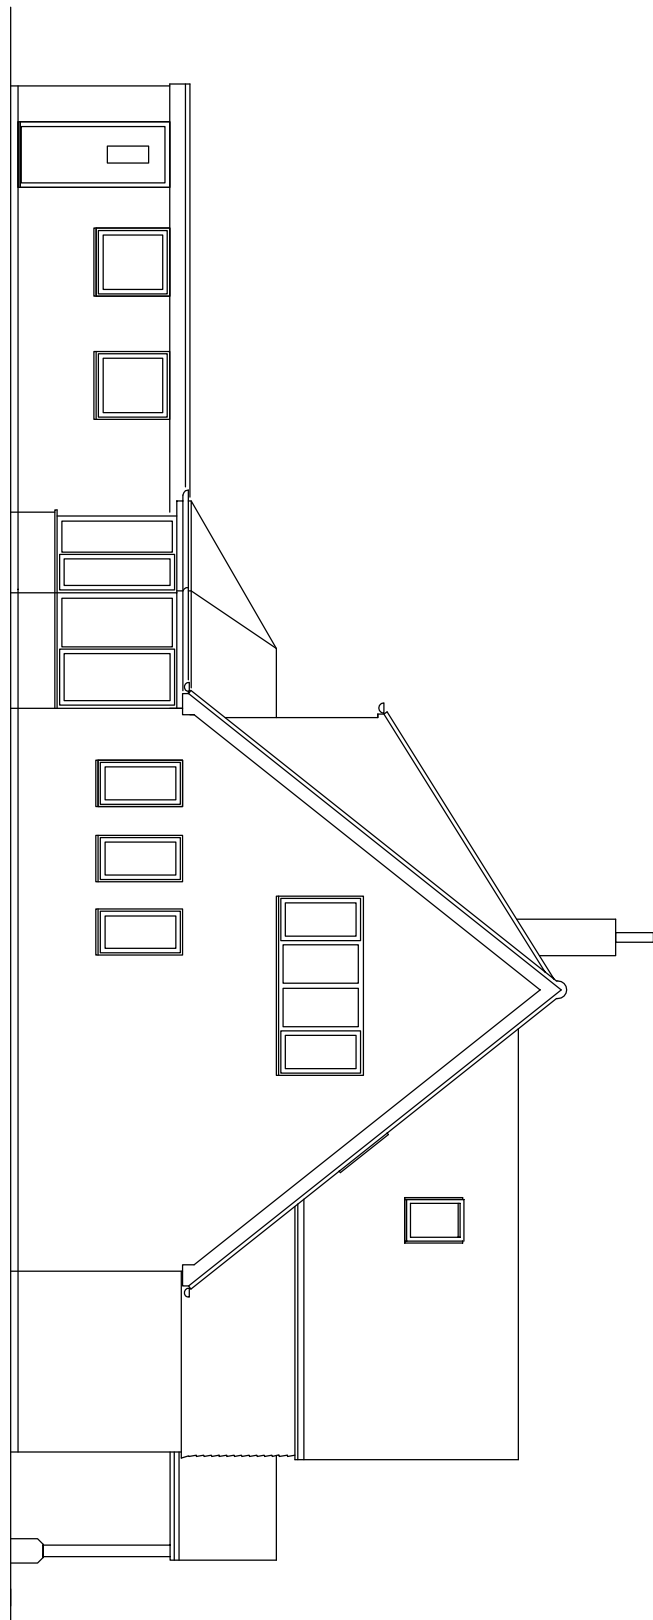

Existing West

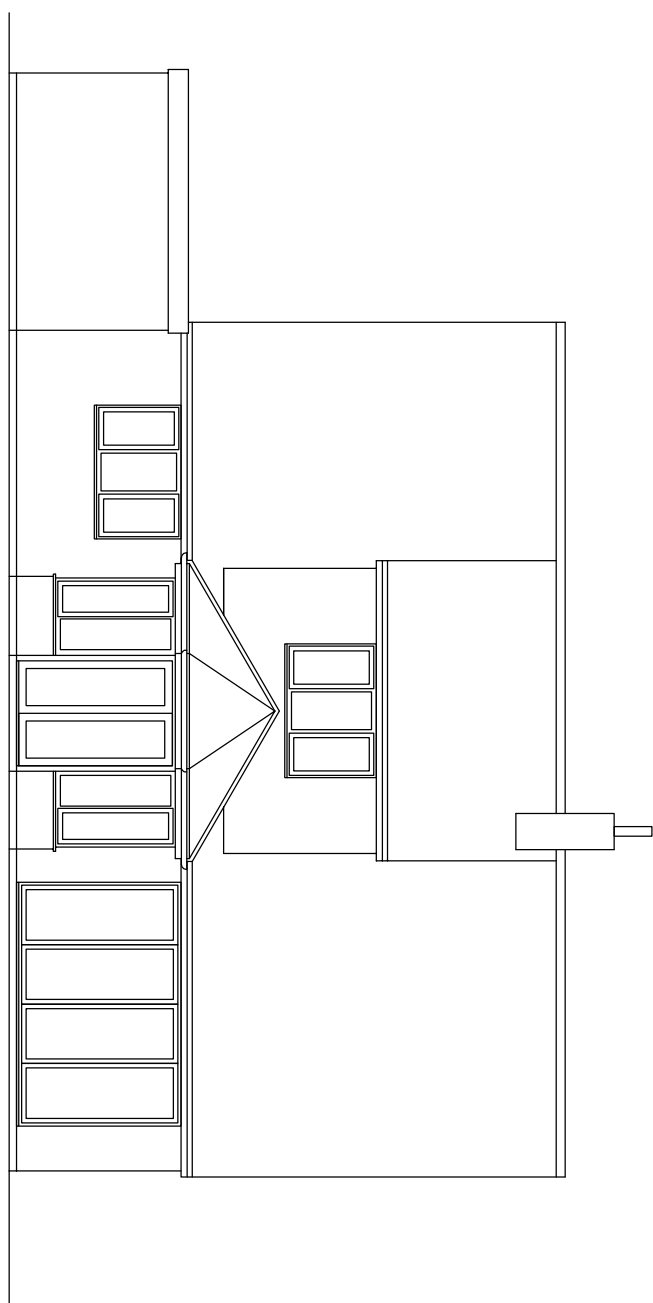


Existing North (rear)

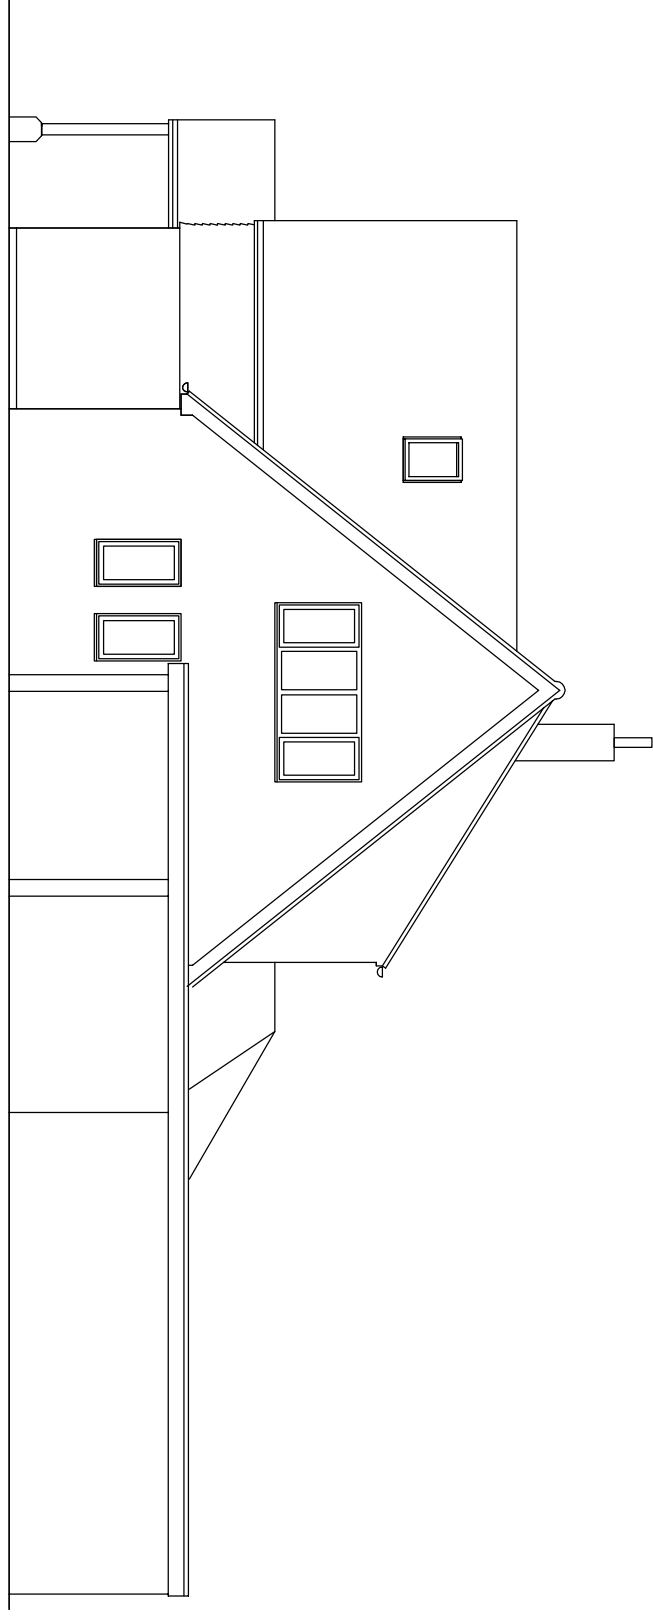

Existing East

**mf designs ltd**  
 Chartered Architects

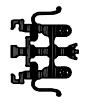

36 Grove Road • Havant • Hampshire • PO9 1AR  
 Director: Martin Farrer RIBA • Co Registration No.4507379  
 U/I 02392 470967  
 e admh@mfdesigns.org.uk

EXISTING SURVEY - 12 Wensley Gardens, Emsworth. PO10 7RA

Date: April 2024  
 Scale: 1:100  
 Job No: 3335  
 Dwg No: EX\_02