


**Notes:**  
 Contractor to check dimensions and notify any discrepancies or errors to MDA Architects Limited immediately.  
 Work to figured dimensions only. Do not scale. © All Rights Reserved.  
 This drawing where applicable must be read in conjunction with other relevant specifications and drawings.

**Health and Safety Note:**  
 The details on this drawing have been prepared on the assumption that a competent contractor will be carrying out the works. If the contractor(s) considers that there is insufficient Health and Safety information on this drawing, this should immediately be brought to the attention of the designer.

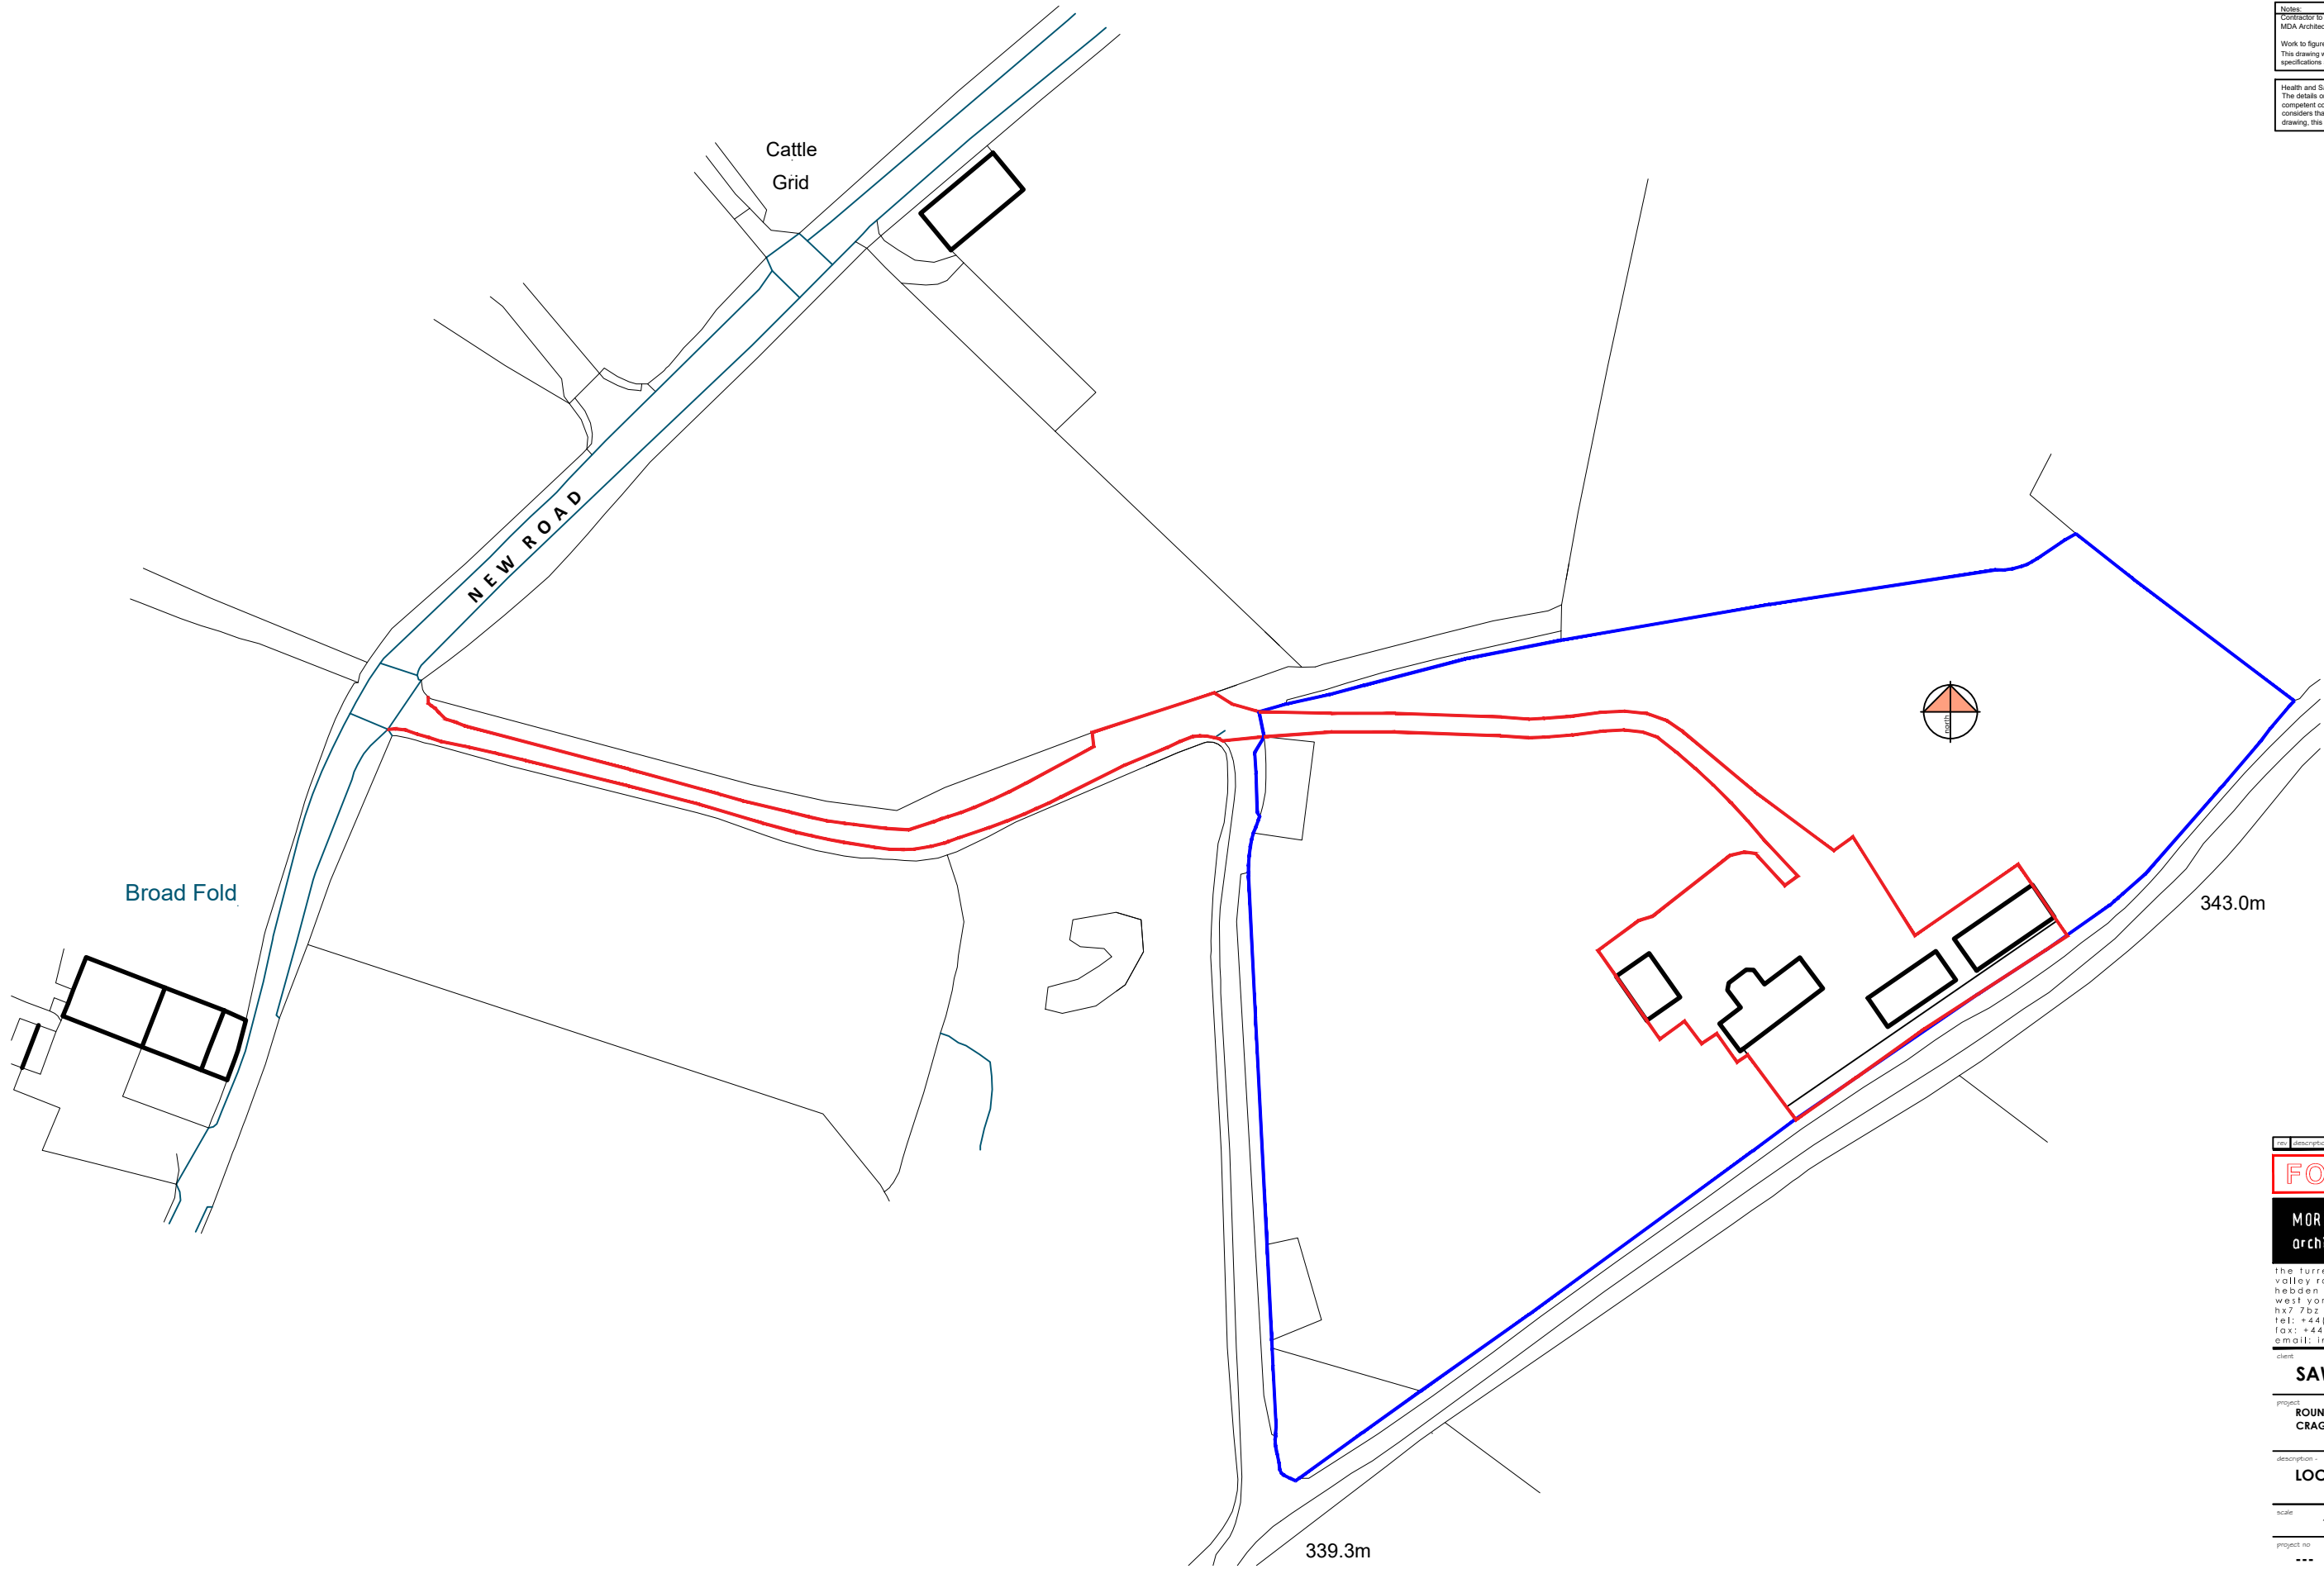

rev	description	drawn	auth	date
-----	-------------	-------	------	------

**FOR COMMENT**

**MORETON DEAKIN ASSOCIATES**  
 architecture

The turret  
 valley road  
 hebdon bridge  
 west yorkshire  
 hx7 7bz  
 tel: +44(0) 1422 844762  
 fax: +44(0) 1422845758  
 email: info@mdaarchitects.co.uk

client:  
**SAWRIJ**

project:  
**ROUND HILL FARM  
 CRAGG VALE**

description -  
**LOCATION PLAN**

scale:	<b>1:1000 @ A3</b>	drawn by:	<b>GRT</b>	authorised by:	<b>SMD</b>
project no:	---	date drawn:	<b>Sept 2023</b>		
drawing no:	<b>101</b>	rev:	-		