



1 Ground Floor 1 : 100



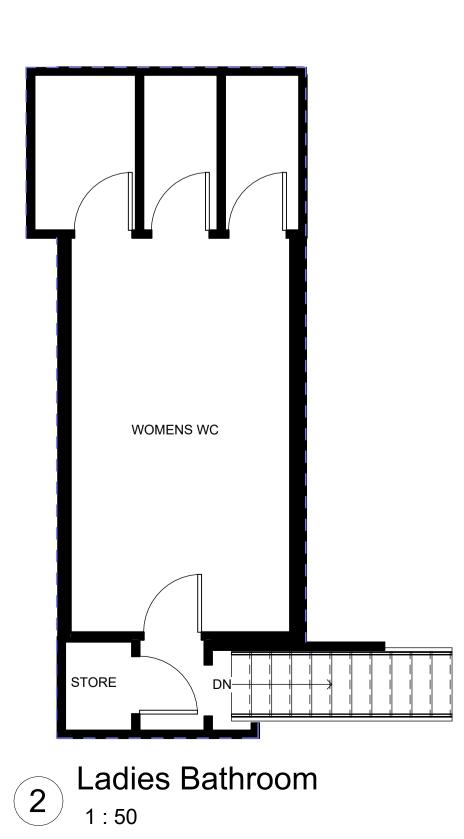

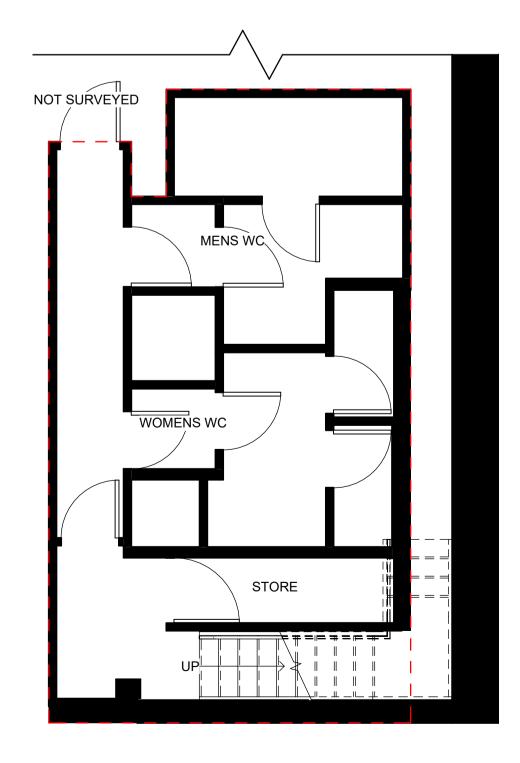

3 Downstairs Toilets

Only figured dimensions should be used.

Scaled dimensions should be checked with the Architect. This drawing together with the design, is the property and copyright of the Architect and must not be reproduced without written permission

Dashed Line Indicates Downstairs

GRAPHIC SCALE: 1:50					
0 1 2	3	4 5			1
GRAPHIC SCALE: 1:100)				
rev description DO NOT SCALE OFF	THIS DRAWIN	IG		drwn auth	n date
D e s i	g n e	rs &	Arc	 hite	cts
		uk eeds Road, Hu	ddersfield, H		4 546 000 d HD1 1SG
Client	\				
	WAI	ERFRON	IT LODO		
Project					SE
-		ONT LOD			SE
Project No	ERFRC	ONT LOD	GE, BRI	GHOU	SE
WAT Project No 2892 Description Scale	ERFRC Drawing No (100) EXIST	ONT LOD	GE, BRI		SE
WAT Project No 2892 Description Scale	ERFRC Drawing No (100) EXIST	ONT LOD 01 TING FLC	GE, BRI OOR PLA		norised By