


Only figured dimensions should be used.

Scaled dimensions should be checked with the Architect.
This drawing together with the design, is the property and copyright of the Architect and must not be reproduced without written permission

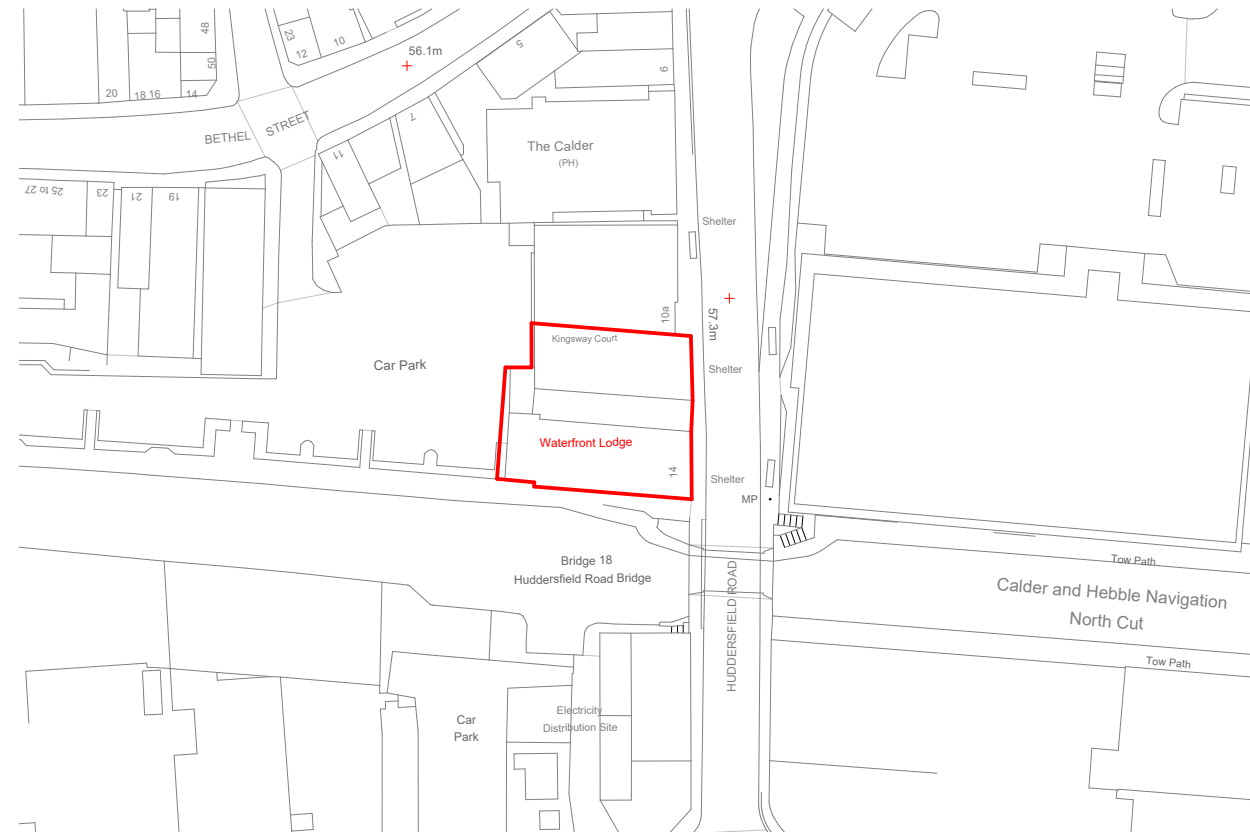

SCALE 1:1250



rev	description	drwn	auth	date
-----	-------------	------	------	------

DO NOT SCALE OFF THIS DRAWING

ACUMEN
Designers & Architects

acumenarchitects.co.uk 01484 546 000
Headrow House, Old Leeds Road, Huddersfield, Huddersfield HD1 1SG

Client
WATERFRONT LODGE

Project
WATERFRONT LODGE, BRIGHOUSE

Project No	Drawing No	Rev
2892	LOC	

Description
LOCATION PLAN

Scale	Date Drawn	Drawn By	Authorised By
1 : 1250 @ A3	FEB 24	GH	JC

Purpose of Issue
Planning Building Regs Tender Construction Comment Info