



MATERIAL SCHEDULE	
A	Marley/ Eternit Rivendale fibre cement roof slates
B	Red/Brown/ Purple multi facing brickwork to match Seeability Building
C	Staffordshire Blue Engineer Solid brick headers and banding
D	Staffordshire Blue Engineer Solid brick quoins
E	White upvc double glazed windows to match Seeability Building
F	Lean-to roof to match neighbouring houses
G	White rendered facade to match neighbouring houses
H	Black upvc gutters and downpipes
I	Flat roof dormers- Dormer cheeks to be tiled to match roof

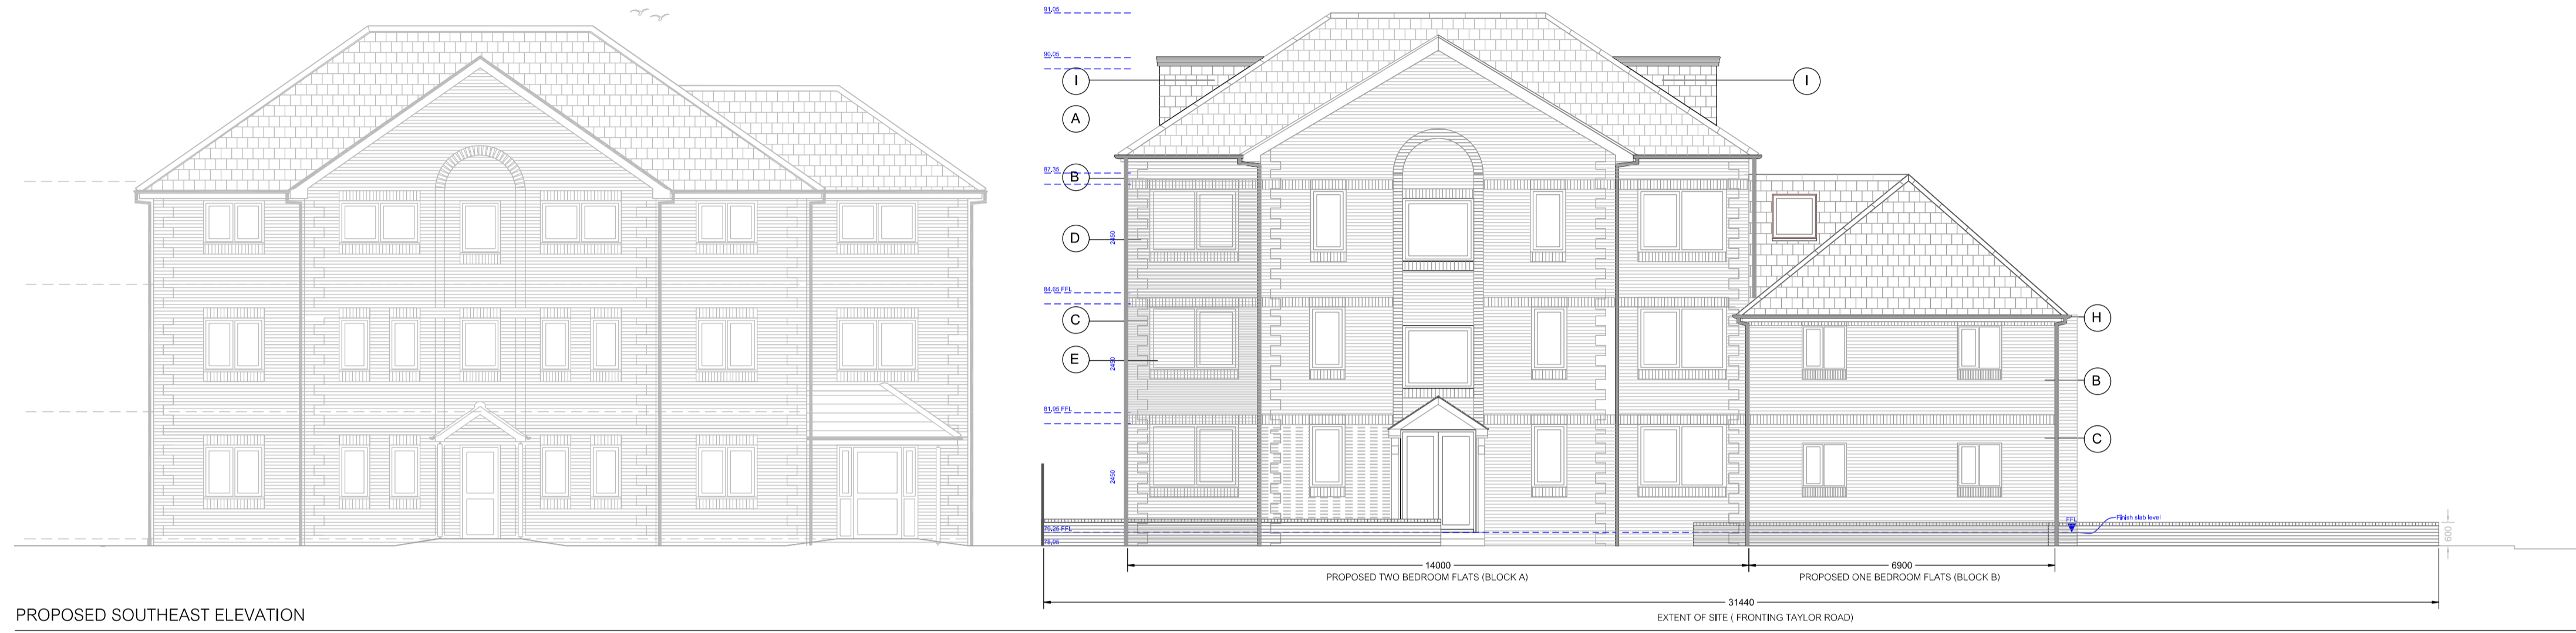

PROPOSED SOUTHEAST ELEVATION
Taylor Road Elevation

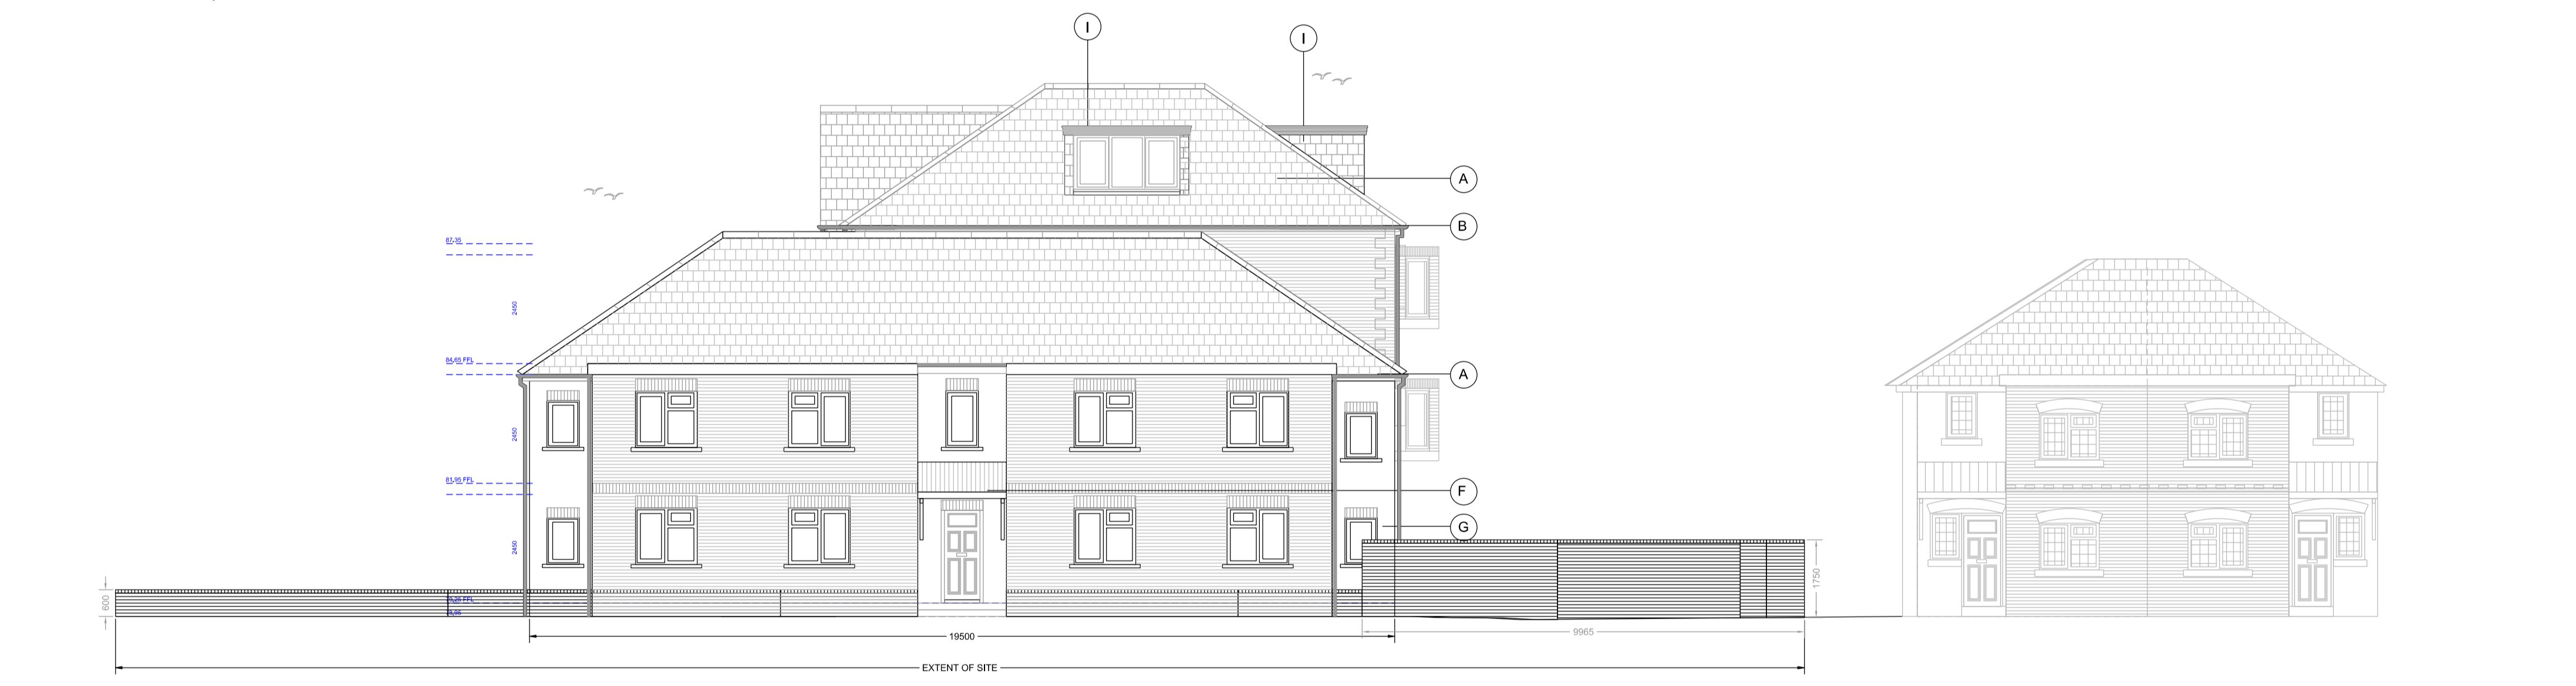

PROPOSED NORTHEAST ELEVATION
Old Stoke Road Elevation



REVISIONS	DATE
<p>ATLIER76</p> <p>atelier76limited</p> <p>50 Wellington Street Luton Bedfordshire LU1 3QH</p> <p>t: 020 3289 1505 m: 07912 857 307 j@atelier76.co.uk</p>	
TITLE	BOUNDARY TREATMENT
ADDRESS	TAYLOR ROAD AYLESBURY
CLIENT	NOVUM DEVELOPMENTS LTD
SCALE	1:100 @ A1
DRAWN	JA
DATE	APR 2024
DRAWING	AT1029/011/BT
REV	D