


Location Plan

Site Address: 2, Creslow Manor Farm, Creslow, Creslow, HP22 4EH

Date Produced: 11-Apr-2024

Scale: 1:2500 @A4

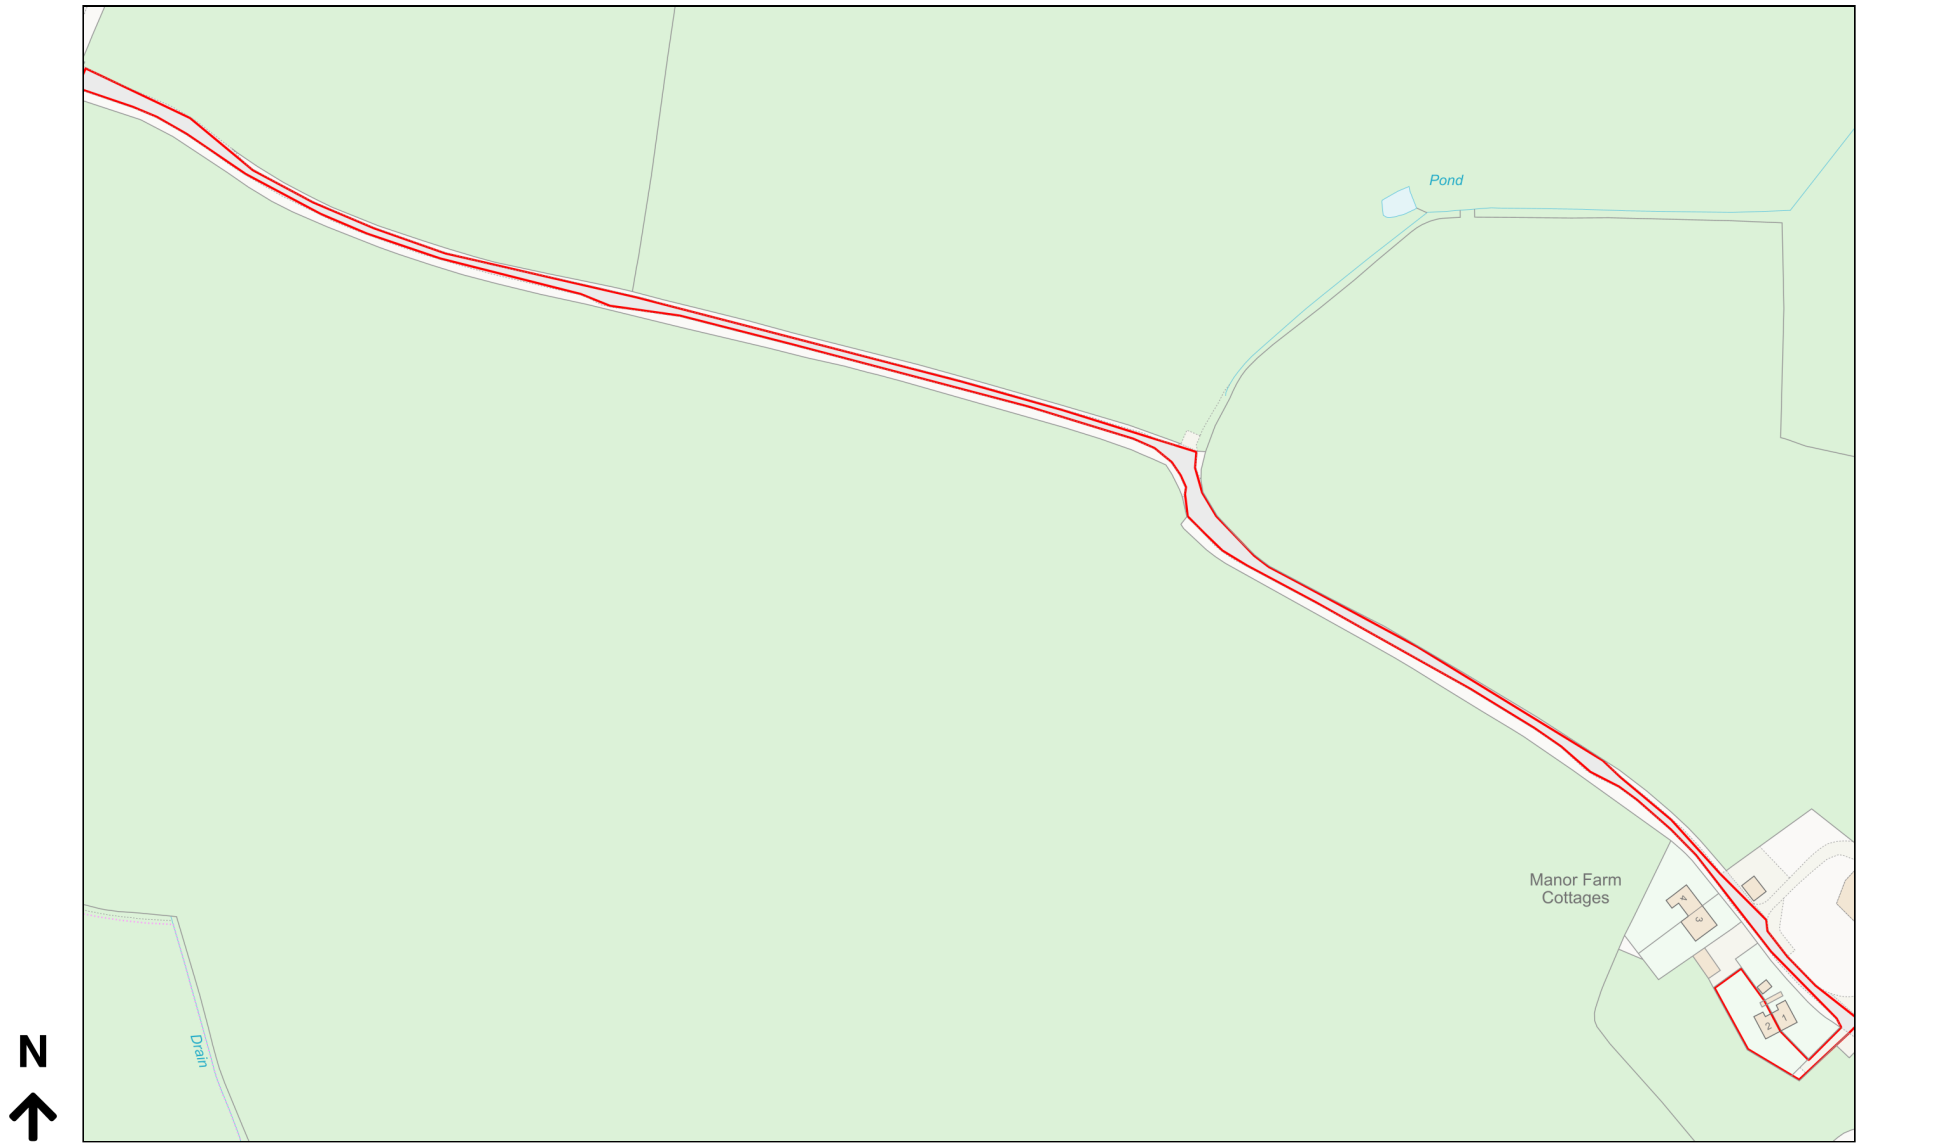

Planning Portal Reference: PP-12968558v1

