


0. 1. 2. 3.

SCALE 1:50 @ A3

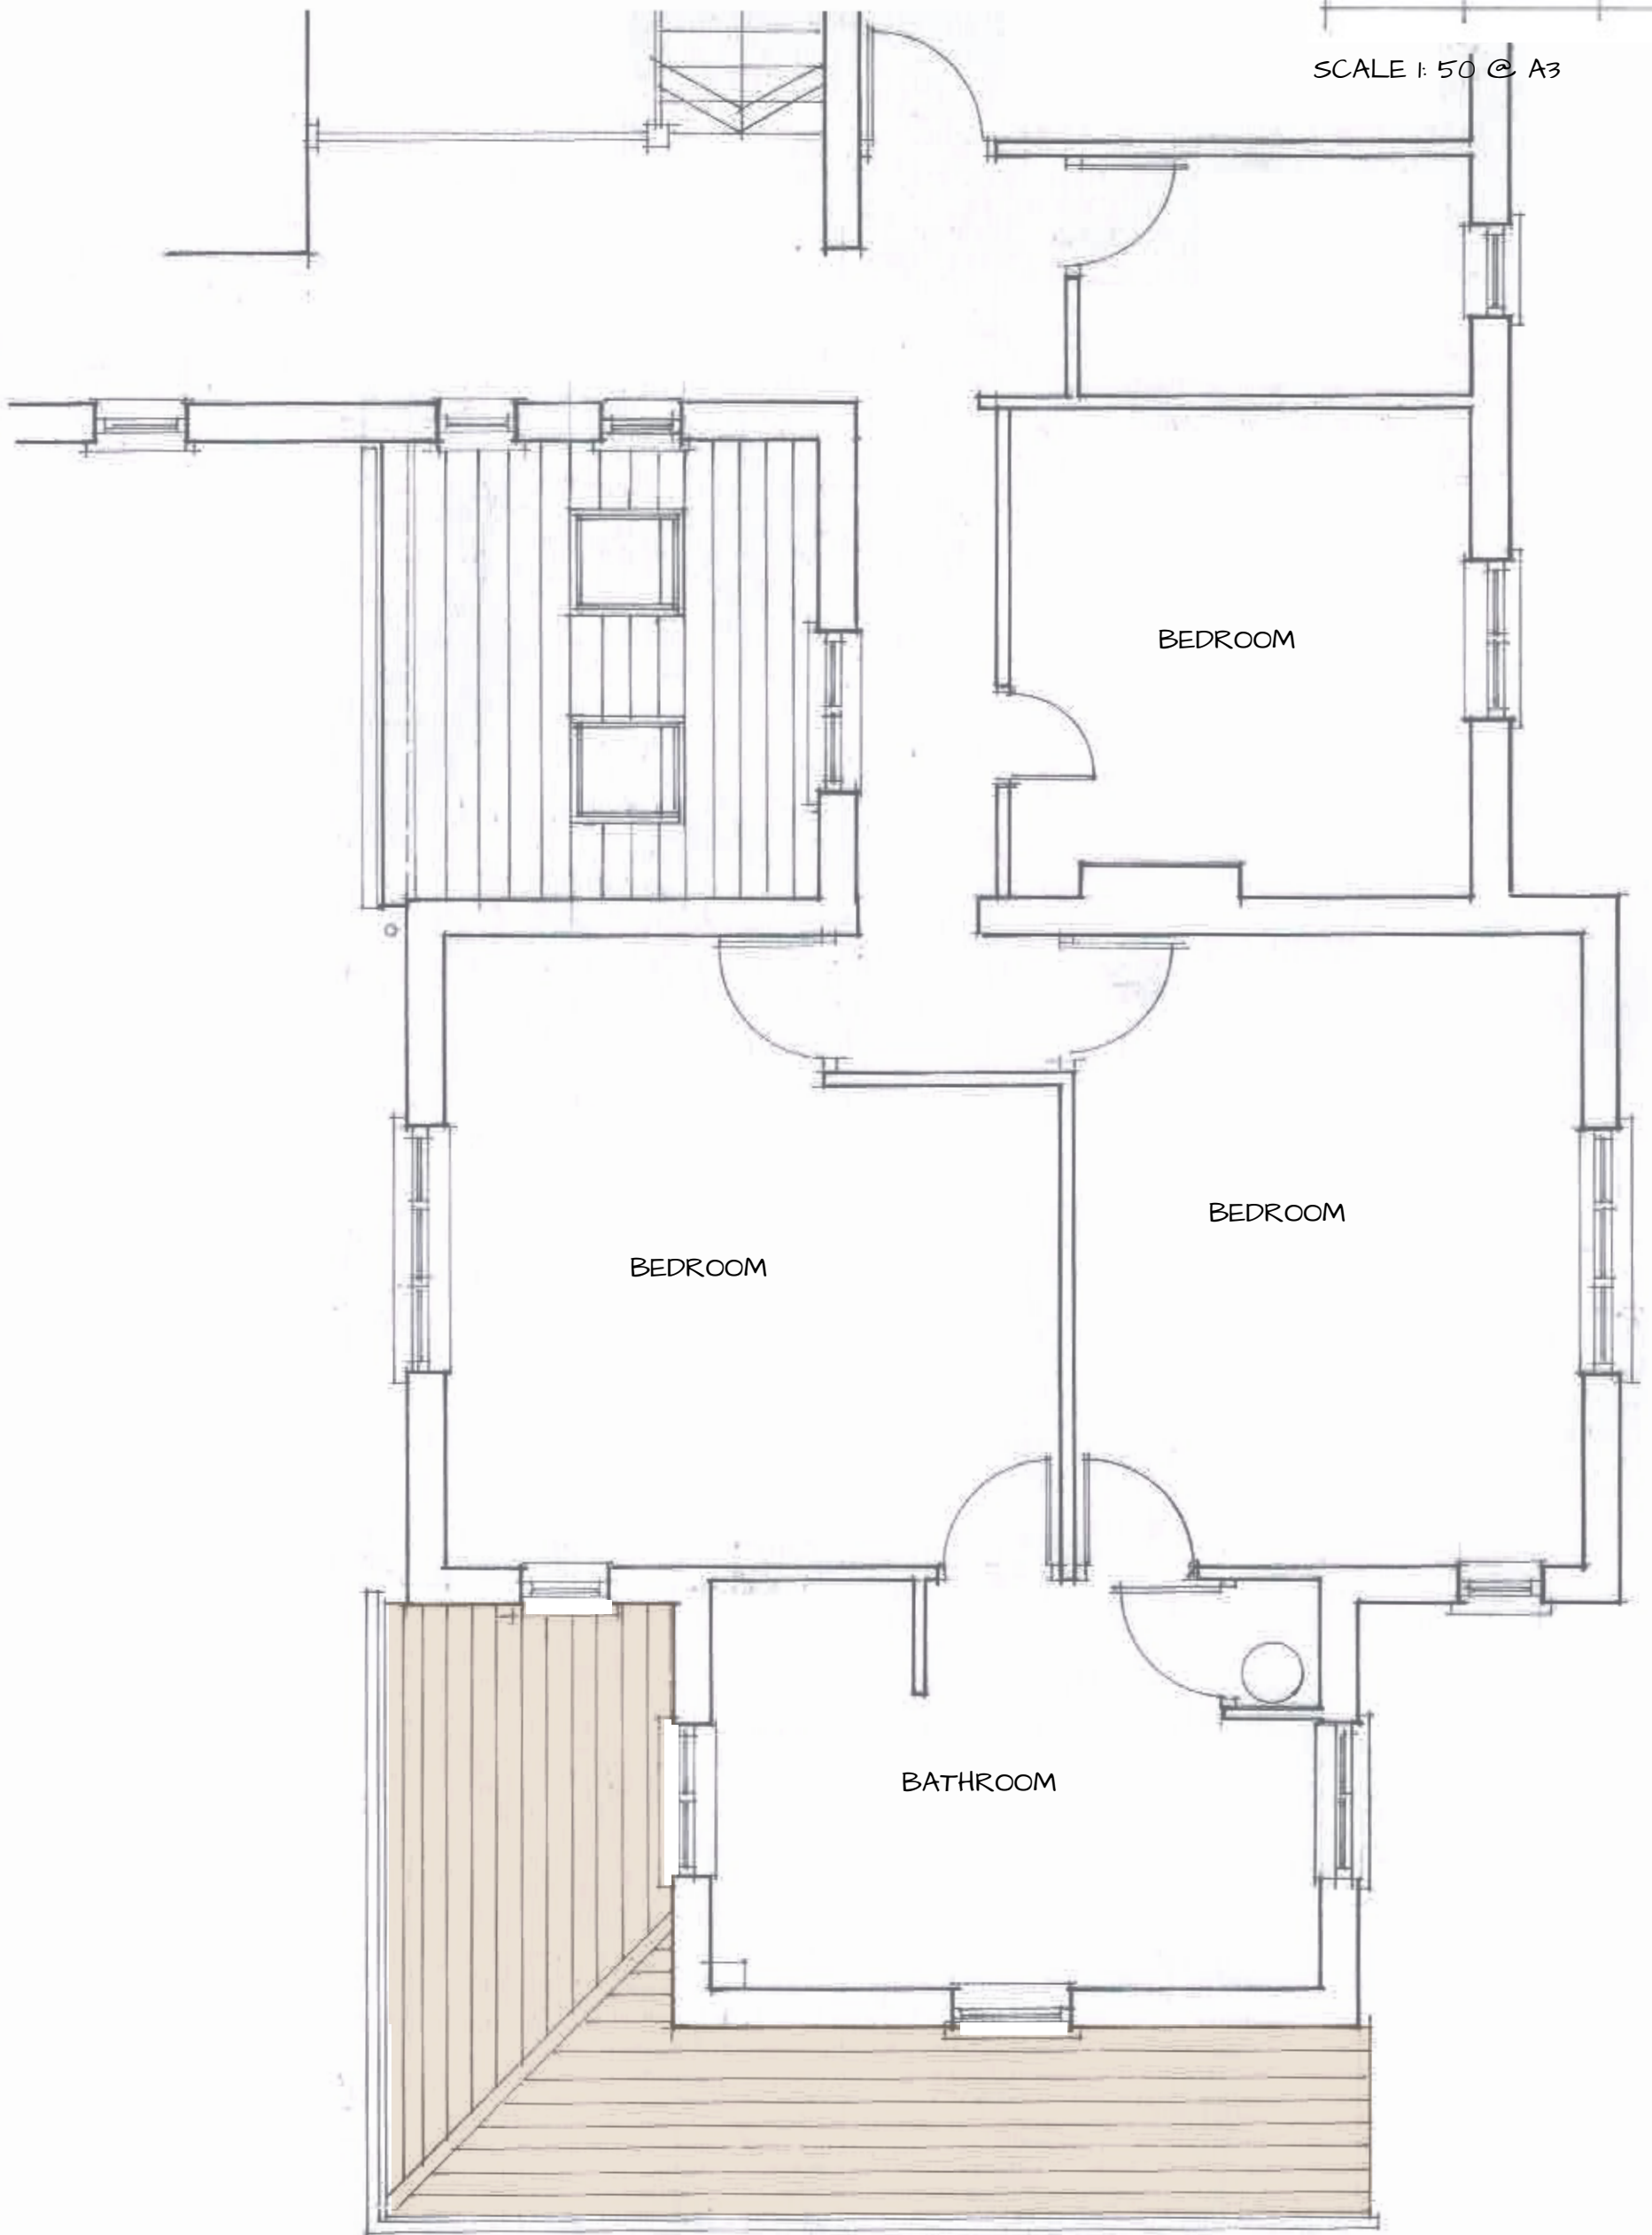

MR AND MRS G LOVETT
11 CHURCH LANE
MURSLEY
BUCKS

APRIL 2024