
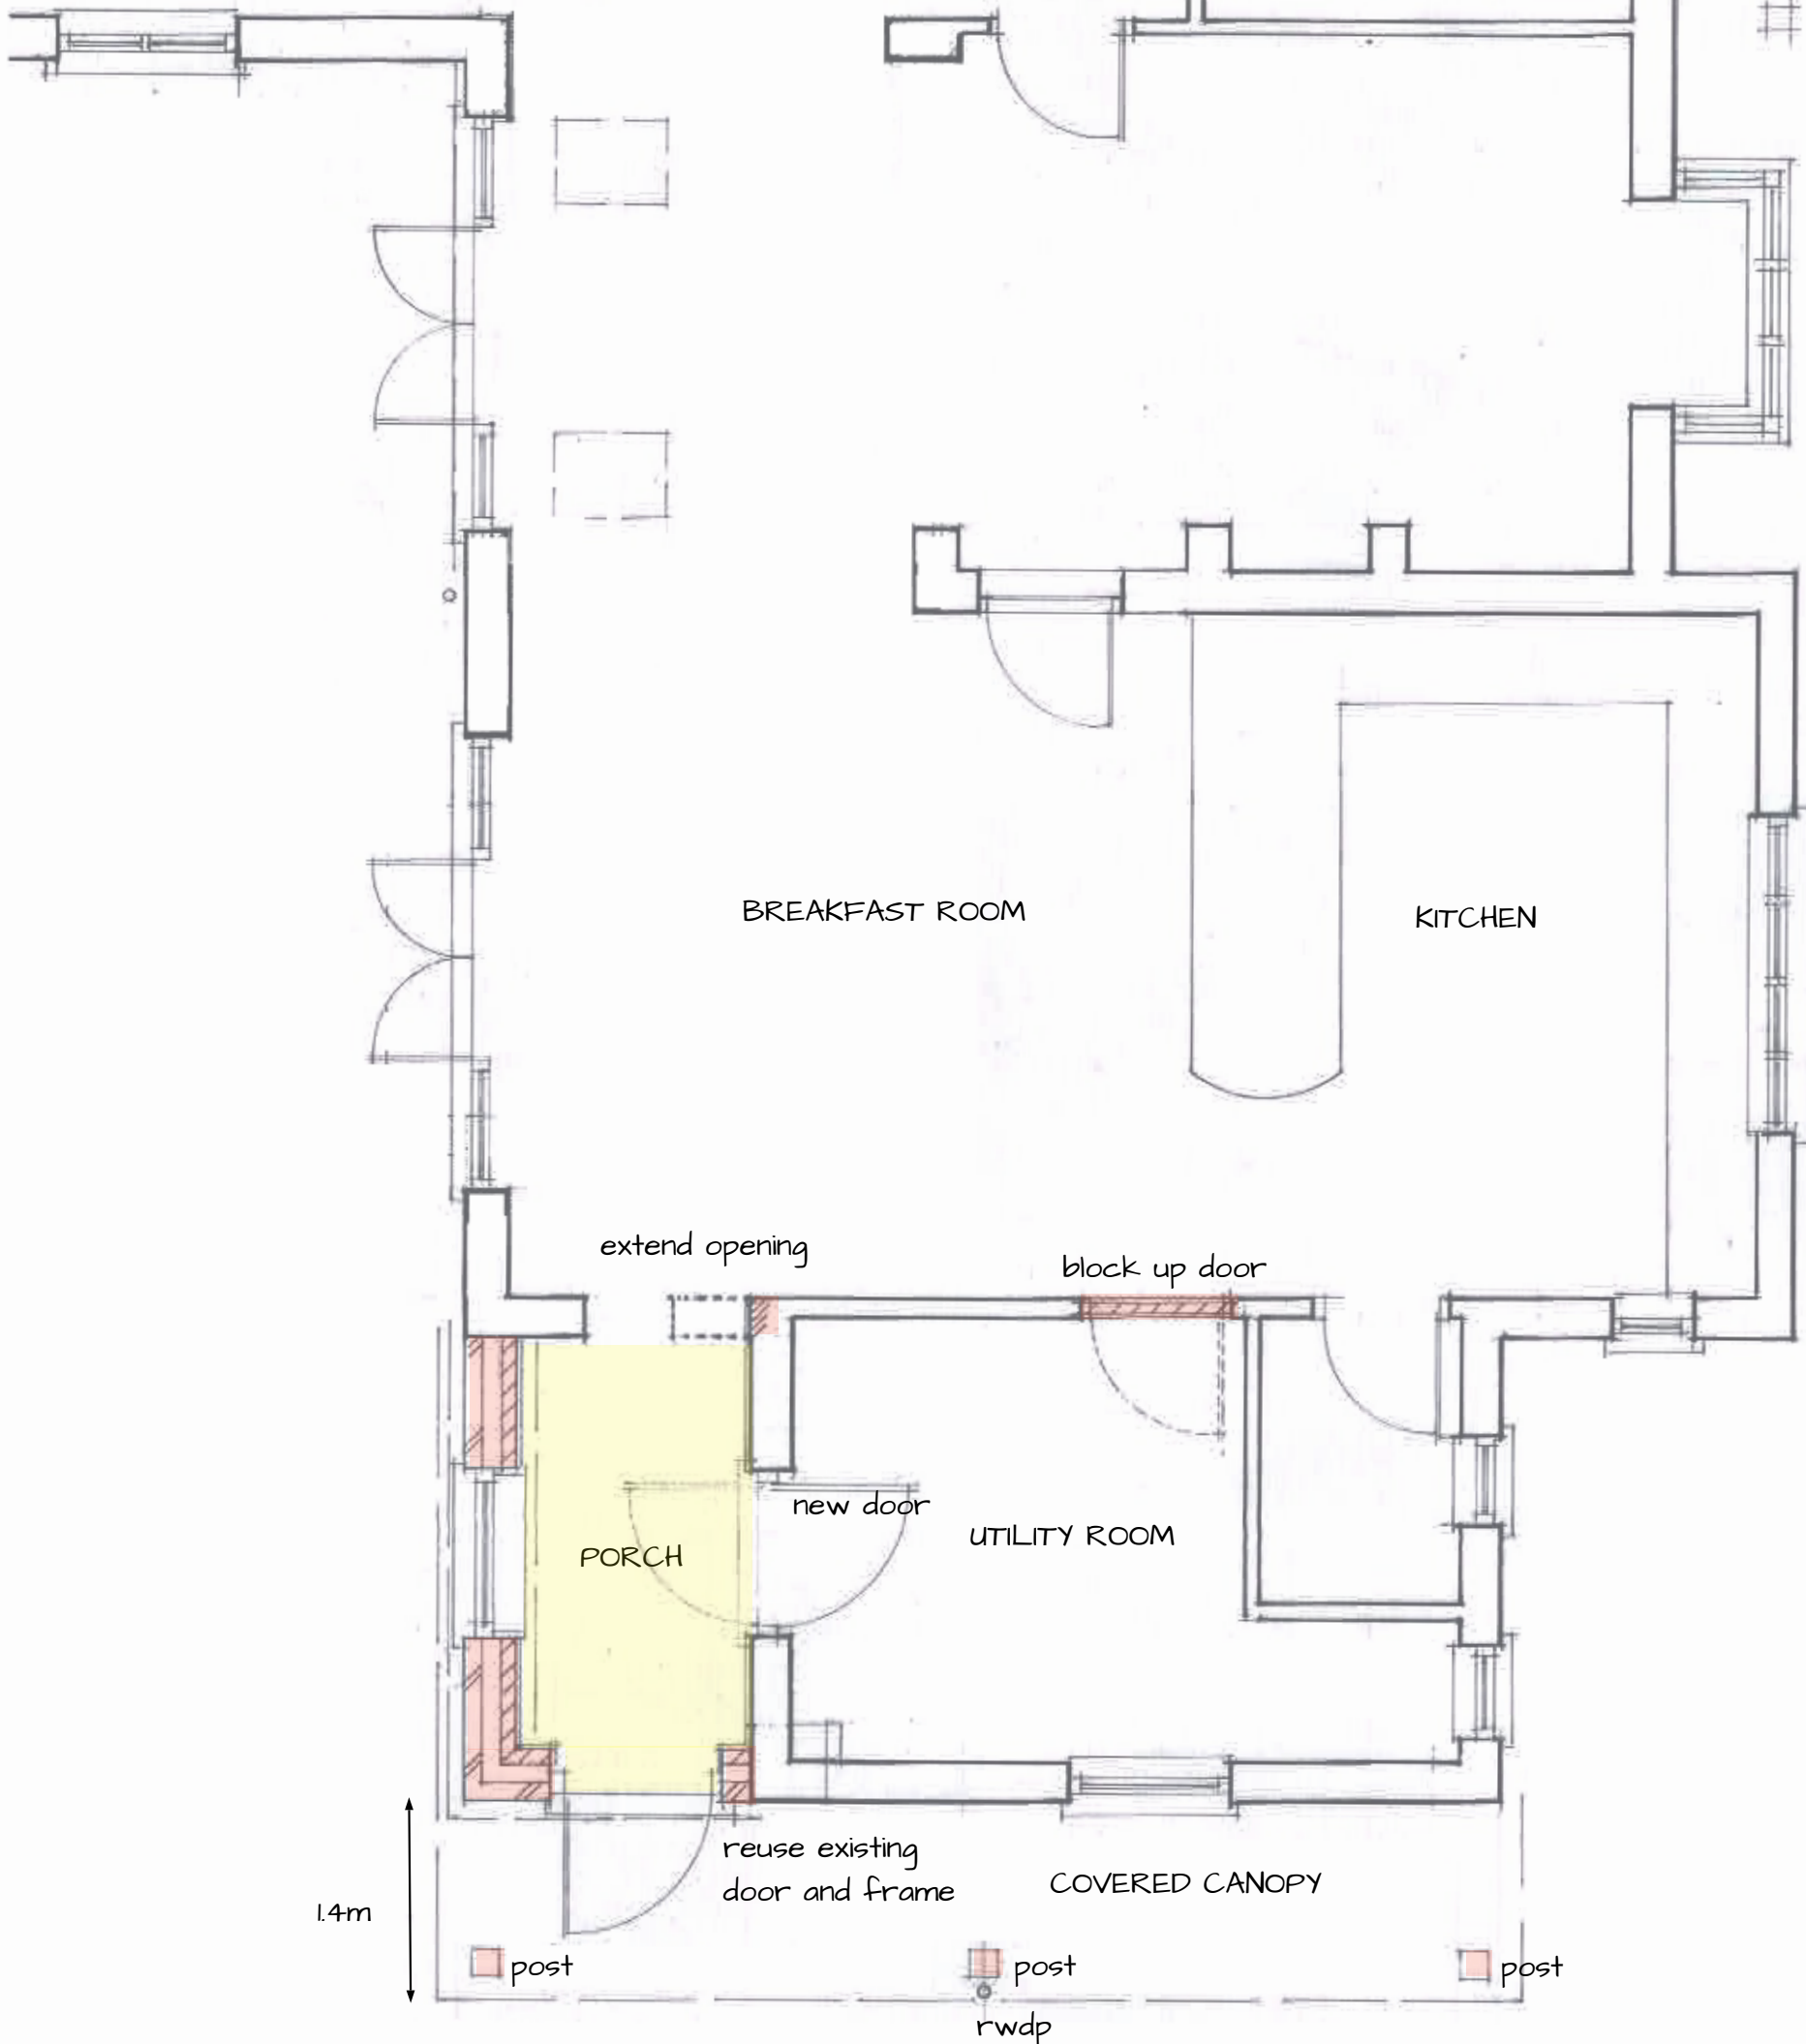
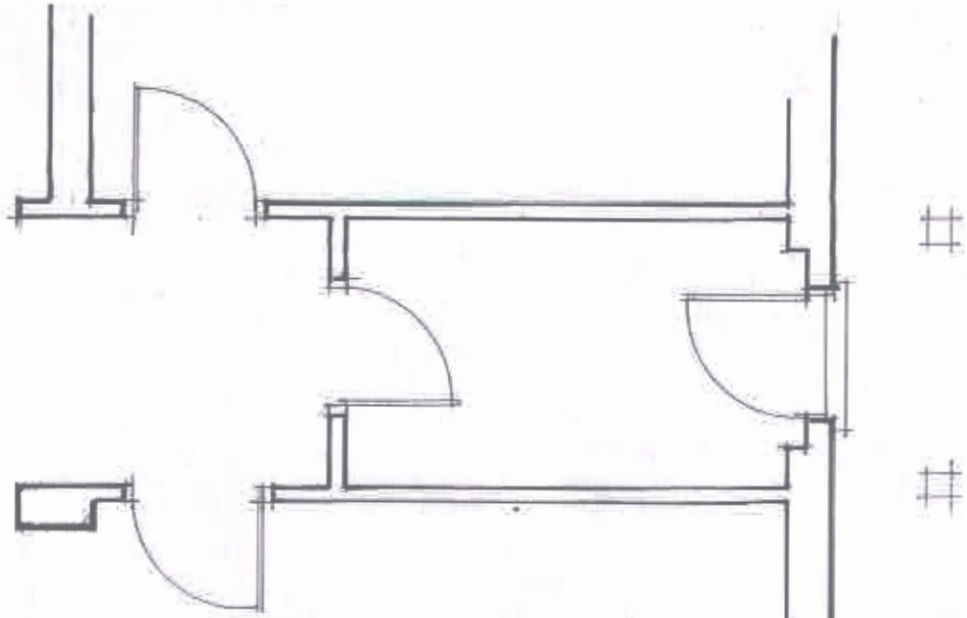


0. 1. 2. 3

SCALE 1:50 @ A3

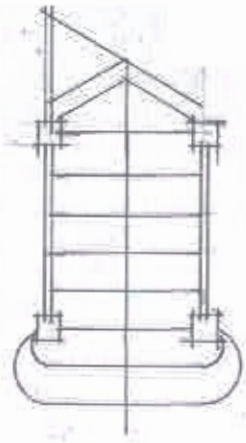

1.4m

post

post

post

rwdp

MR AND MRS G LOVETT
11 CHURCH LANE
MURSLEY
BUCKS

APRIL 2024