


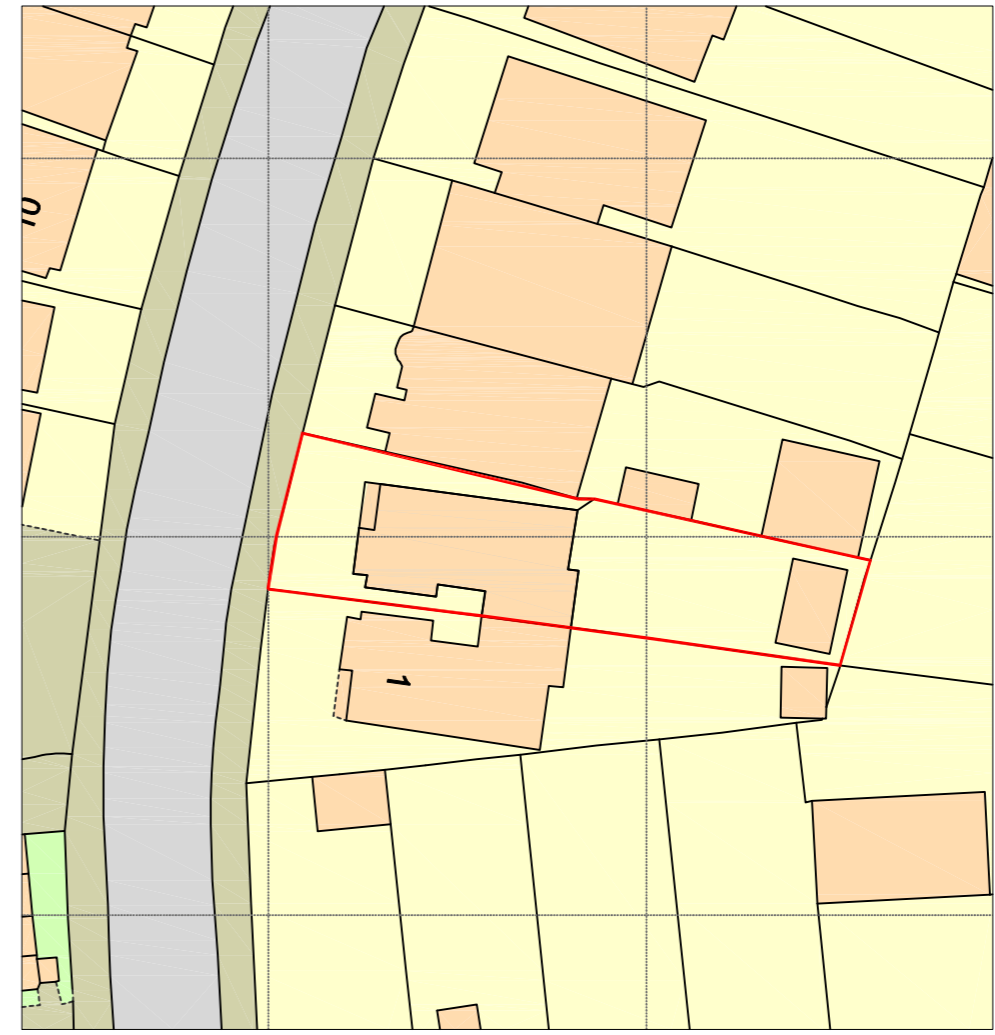

SCALE 1:1250 10 0 10 20 50 (M)

01 Site Location Plan  
1:1250



SCALE 1:500 10 0 10 20 30 (M)

02 Site Block Plan (Proposed)  
1:500

All dimensions are in millimetres unless noted otherwise. All dimensions are to be checked on site and any discrepancies noted in writing to the Architect immediately. All rights reserved. All drawings and written material appearing herein constitute original and unpublished work of the Architect and may not be duplicated, used or disclosed without written consent of the Architect.

FOR  
PLANNING

3/3A Needl Crescent Hendon, NW4 3RP  
CONVERSION OF UPPER FLOOR 4-BEDROOM FLAT INTO 2NO.OF  
SELF-CONTAINED UNITS

00	07/2024	For Planning	BN
NO.	Date	Issues and Revisions	By Check

Project No : 220214  
Description : Site Location, Block Plan  
Scale : 1: 1250, 500@ A3

Ref. North  
DRAWING No. 214 A-040  
REVISION 00

