
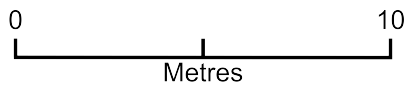


96A London Road Dorma Window

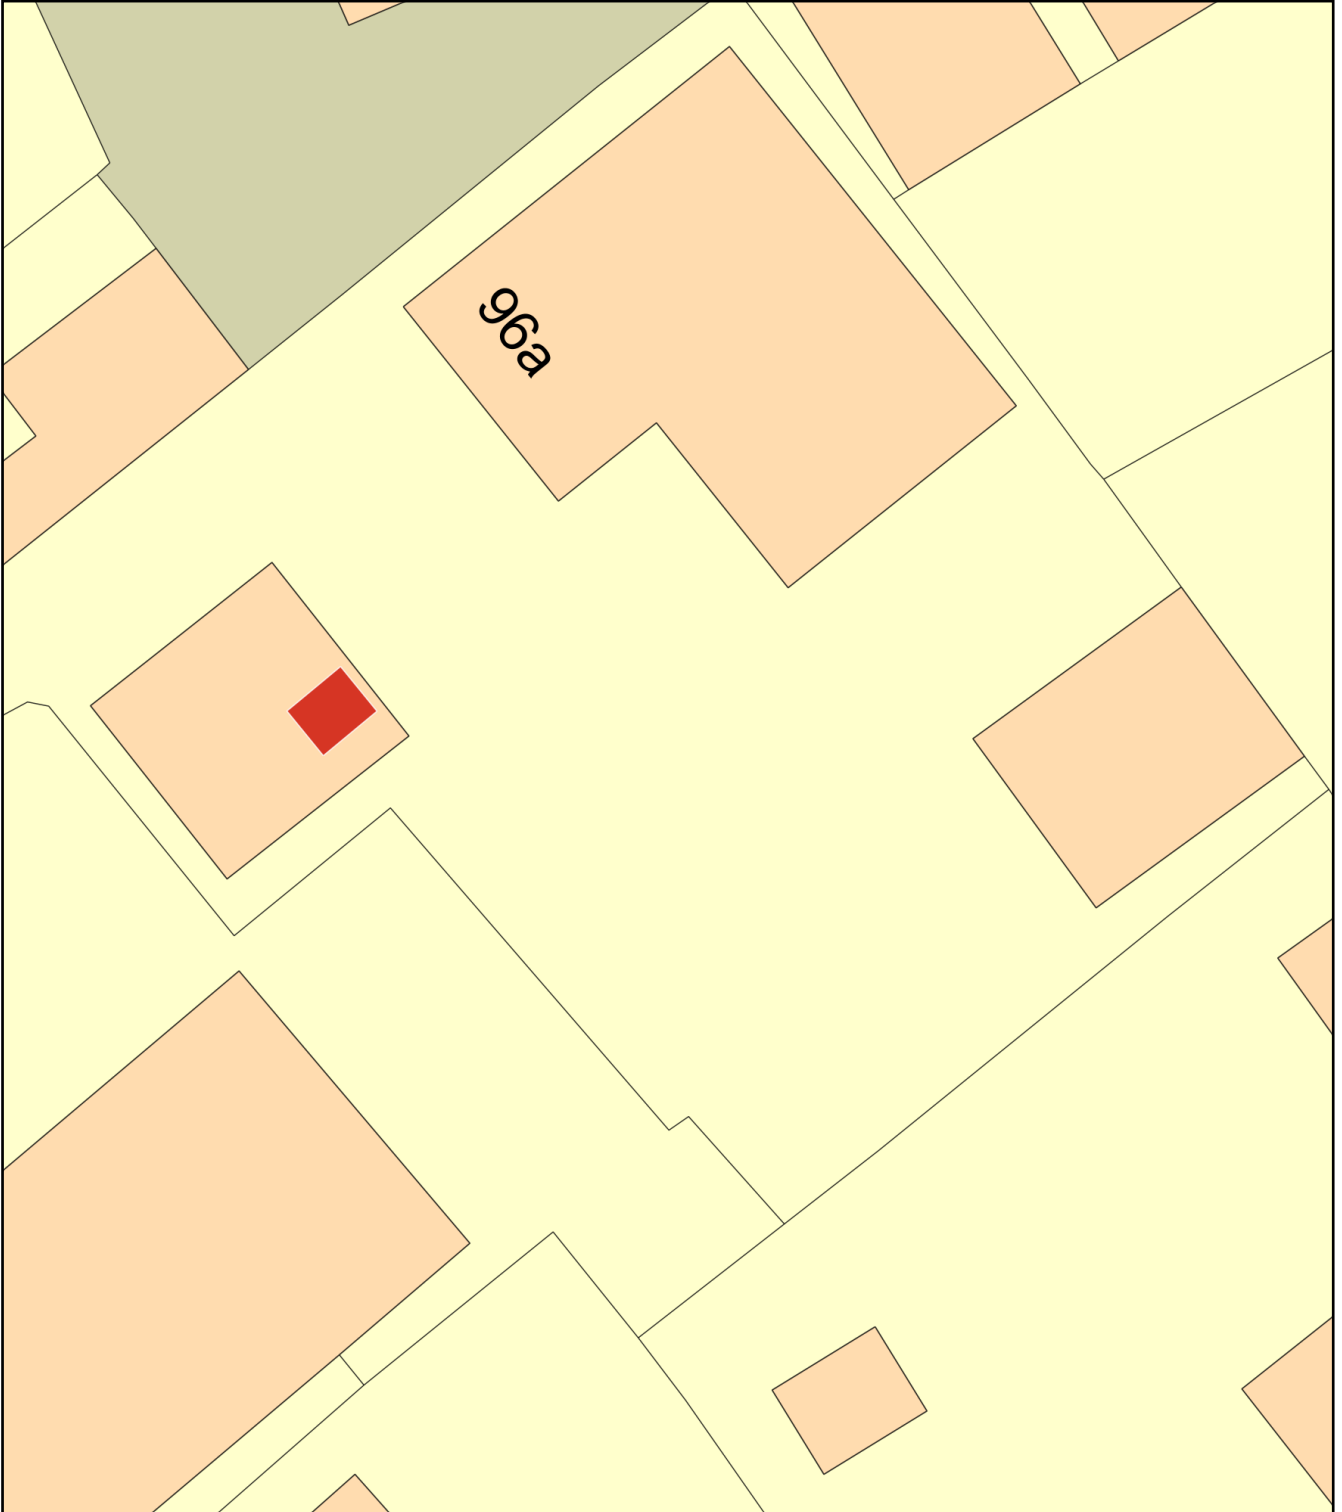

Plan Produced for: Ian Bissett
Date Produced: 17 Mar 2024
Plan Reference Number: TQRQM24077162611597
Scale: 1:200 @ A4