



SCALE BAR 1:100

0m

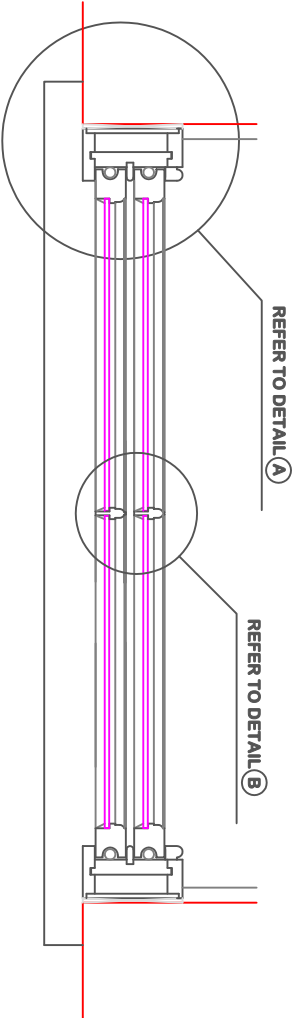

10m

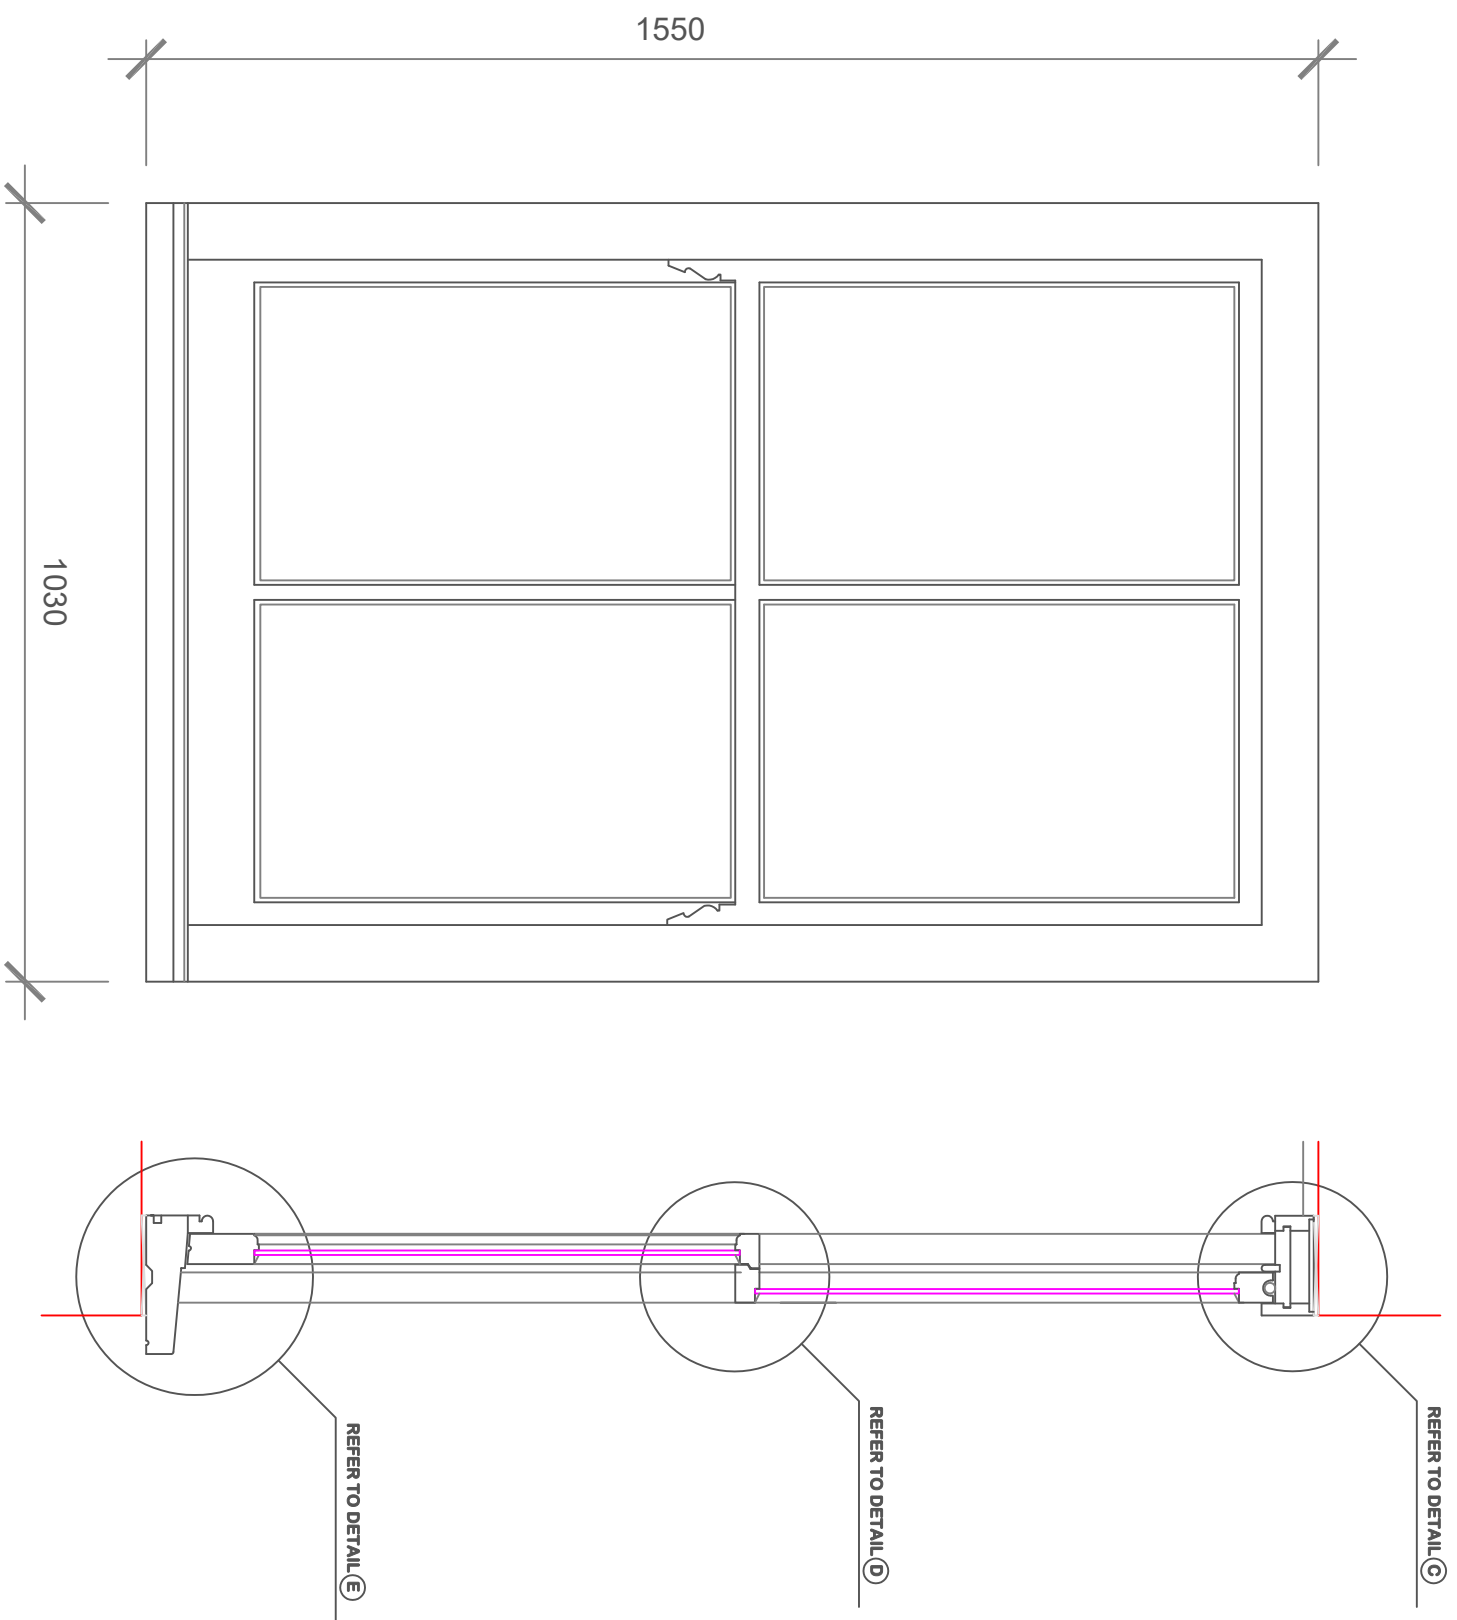

# W1 - GF LIVING ROOM FRONT & W2 - FF BEDROOM - DOUBLE HUNG SASH WINDOW DETAILS


SCALE BAR 1:10



1m

## REVISIONS:

## PLANNING ISSUE

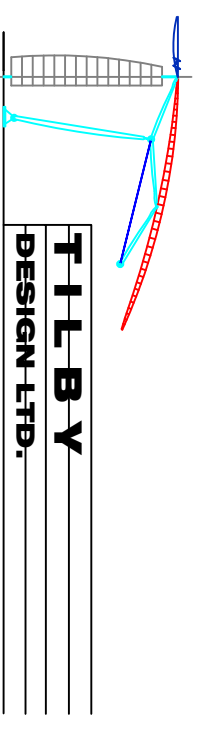

52 KINGSDOWN ROAD, WALMER, DEAL, KENT. CT14 7LH.  
TEL : 01304 373806 MOBILE : 07810 396968  
E-MAIL: tilbydesignltd@yahoo.co.uk WEBSITE: tilby-design-ltd.com

Client  
**TREVOR PEARCE**

Project  
**PROPOSED ALTERATIONS  
124 MIDDLE STREET, DEAL, KENT. CT14 6JX**

Drawing Title  
**AS PROPOSED - WINDOW DETAILS 1**

Date	Scale	Drawn by
MARCH 2024	1:10 @A3	DCT

Project No.	Drawing No.	Revision
2024(10)	05	