


SCALE BAR 1:100

0m



10m

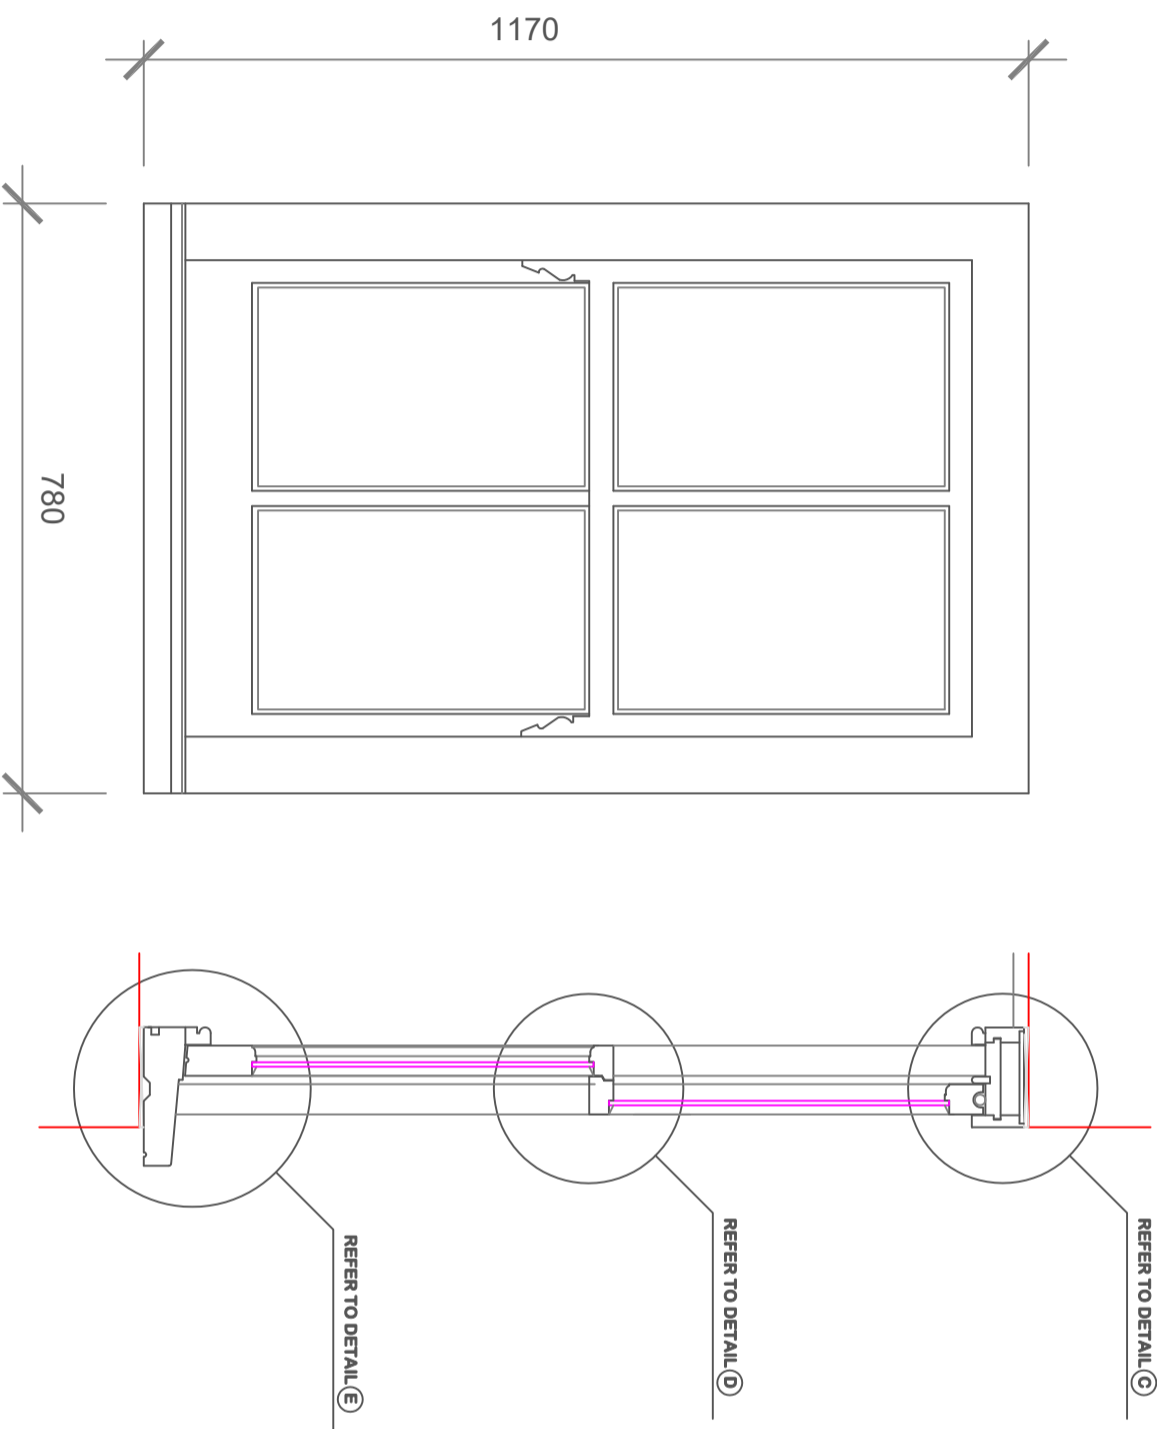

W3 - SF BEDROOM -

DOUBLE HUNG SASH WINDOW DETAILS

SCALE BAR 1:10


0m



1m

REVISIONS:

PLANNING ISSUE

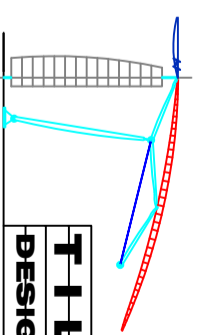

TILBY
DESIGN LTD.

Architectural + Design Services

52 KINGSDOWN ROAD, WALMER, DEAL, KENT. CT14 7LH.
TEL : 01304 373806 MOBILE : 07810 395968
E-MAIL: tilbydesignltd@yahoo.co.uk WEBSITE: tilby-design-ltd.com

Client

TREVOR PEARCE

Project

**PROPOSED ALTERATIONS
124 MIDDLE STREET, DEAL, KENT. CT14 6JX**

Drawing Title

AS PROPOSED - WINDOW DETAILS 2

Date	Scale	Drawn by
MARCH 2024	1:10 @A3	DCT

Project No.	Drawing No.	Revision
2024(10)	06	