


SCALE BAR 1:100

0m


10m

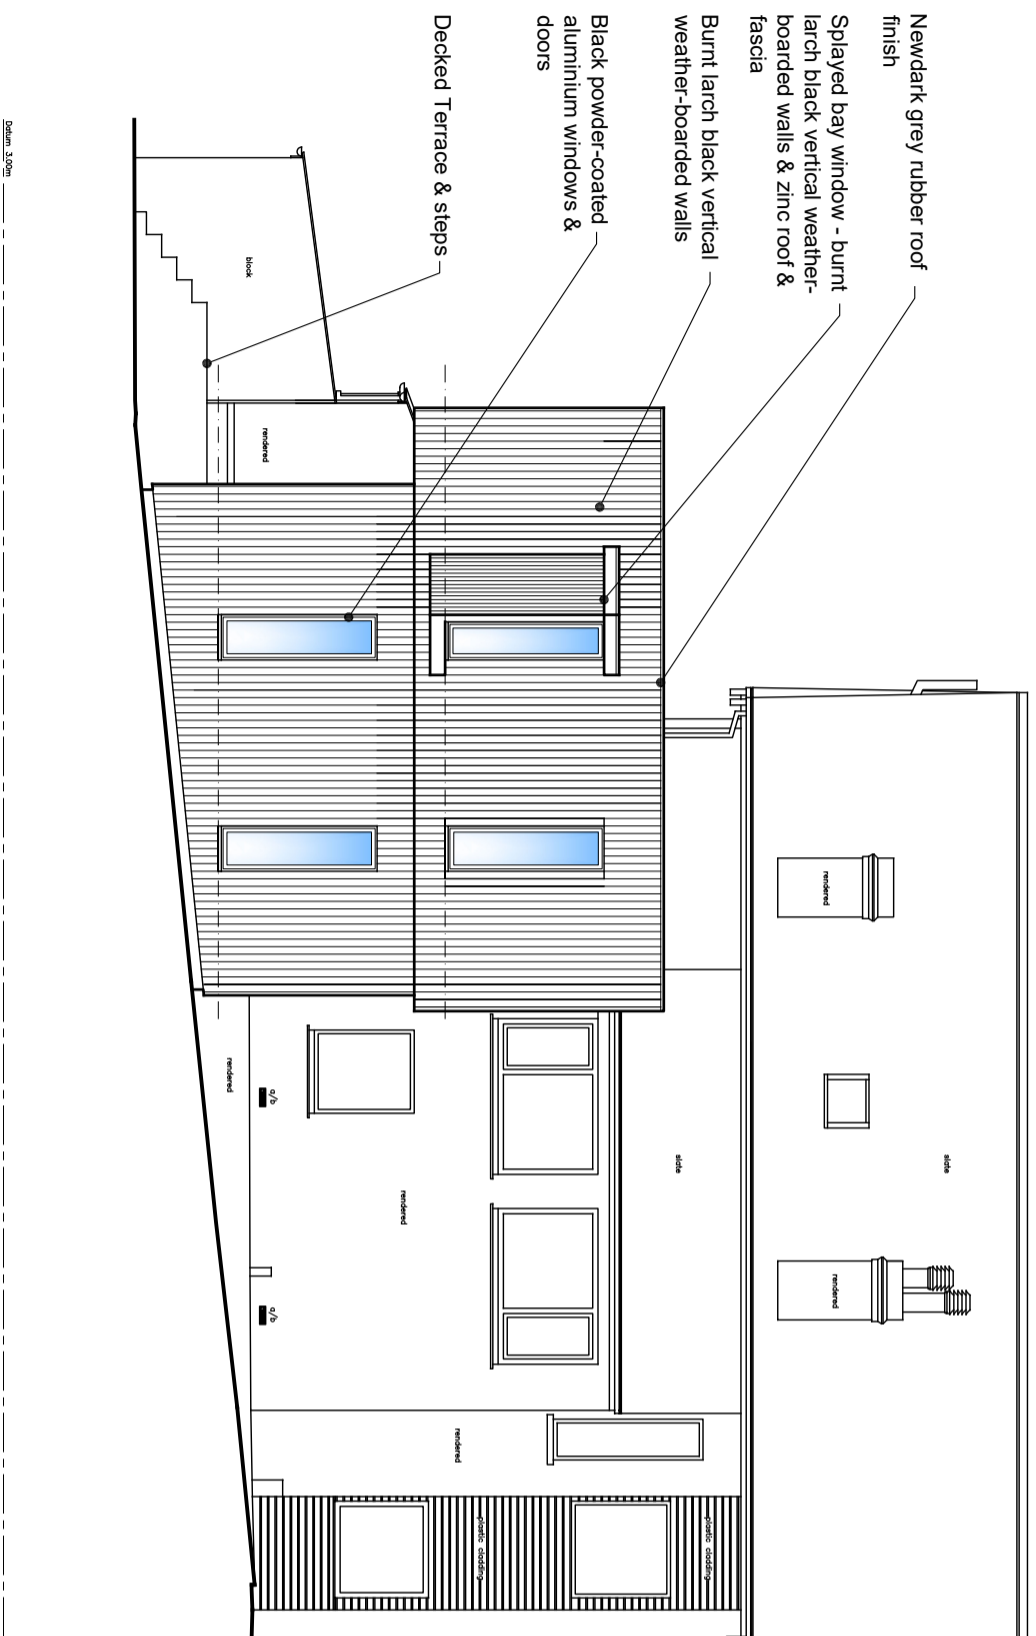

SIDE ELEVATION SOUTH-EAST (From the side drive) - AS PROPOSED

PLANNING ISSUE

REVISIONS:

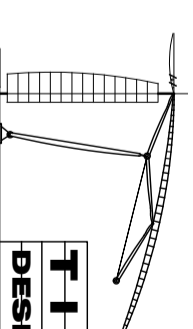

TILBY
DESIGN LTD.

Architectural + Design Services

KINGS COTTAGE, UPPER STREET, KINGSDOWN, DEAL, KENT, CT14 8BJ.

TEL : 01304 373806 MOBILE : 07810 395968

E-MAIL: tilbydesignltd@yahoo.co.uk WEBSITE: tilby-design-ltd.com

Client

MR & MRS TAYLOR-JONES

Project

**PROPOSED REAR ANNEXE EXTENSION ASSOCIATED WITH HOUSE -
47 THE MARINA, DEAL, KENT, CT14 6NP.**

Drawing Title

AS PROPOSED - ELEVATIONS - SHEET 4 OF 4

Date	Scale	Drawn by
OCT. 2020	1:100 @ A3	DCT

Project No.	Drawing No.	Revision
2020(21)	18	