


SCALE BAR 1:100

0m

10m

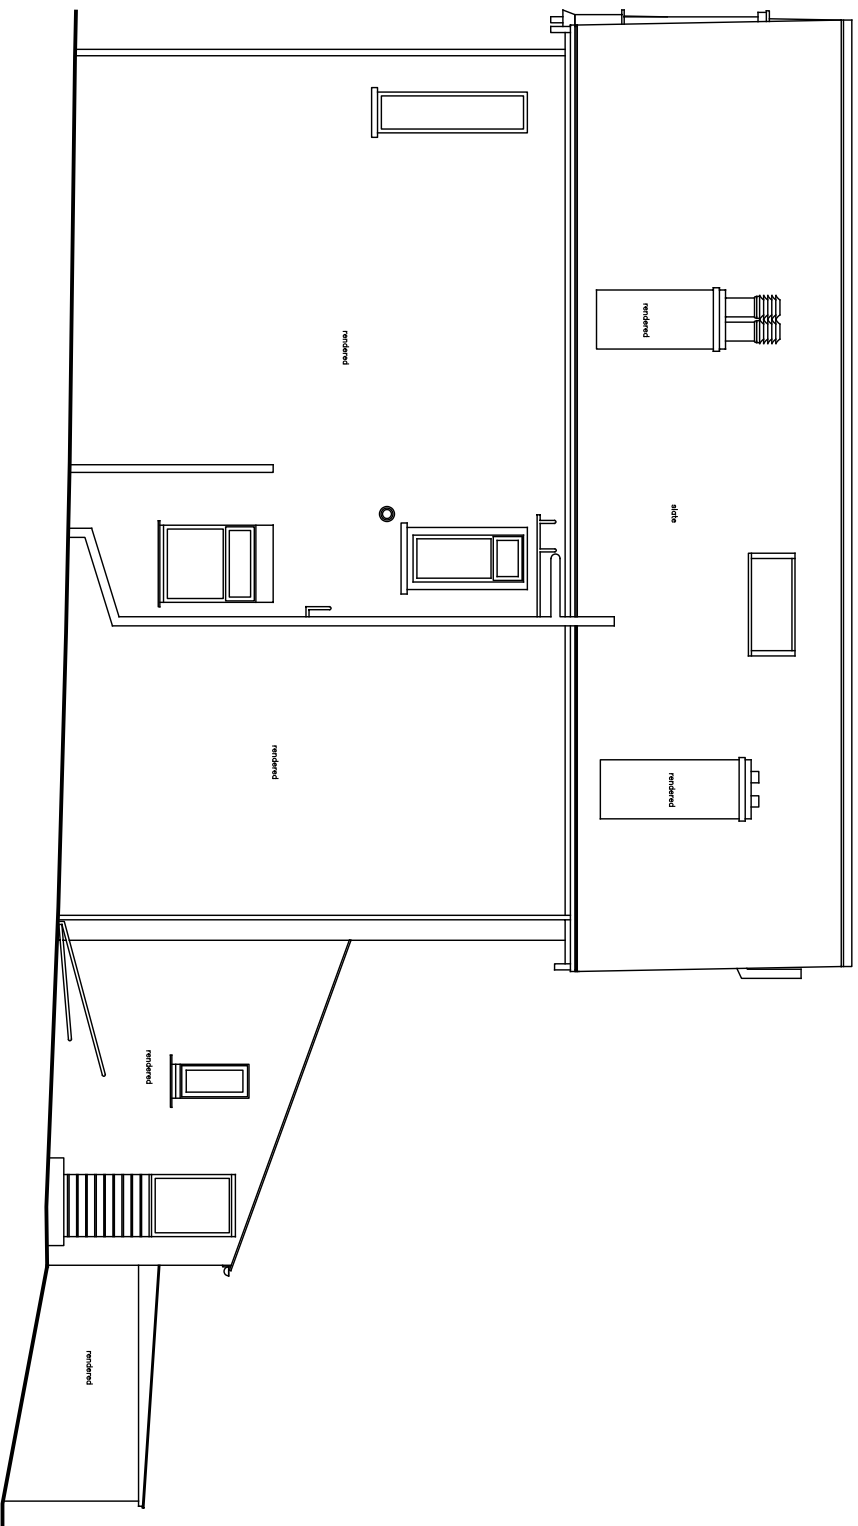


0mm 300m

SIDE ELEVATION NORTH-WEST (From the side path) - AS EXISTING

PLANNING ISSUE

REVISIONS:

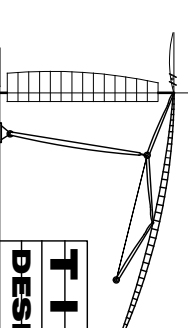

**TILBY
DESIGN LTD.**

Architectural + Design Services

KINGS COTTAGE, UPPER STREET, KINGSDOWN, DEAL, KENT, CT14 8BJ.

TEL : 01304 373806 MOBILE : 07810 395968

E-MAIL: tilbydesignltd@yahoo.co.uk WEBSITE: tilby-design-ltd.com

Client

MR & MRS TAYLOR-JONES

Project

**PROPOSED REAR ANNEXE EXTENSION ASSOCIATED WITH HOUSE -
47 THE MARINA, DEAL, KENT, CT14 6NP.**

Drawing Title

AS EXISTING - ELEVATIONS - SHEET 4 OF 4

Date	Scale	Drawn by
OCT. 2020	1:100 @ A3	DCT

Project No.	Drawing No.	Revision
2020(21)	09	