


26 LARGIE ROAD
EXISTING
 Site Area: 716.7m²

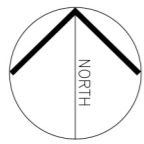


 Area of interest/gate

 Dropped kerb


 Site Boundary




scale
1:500

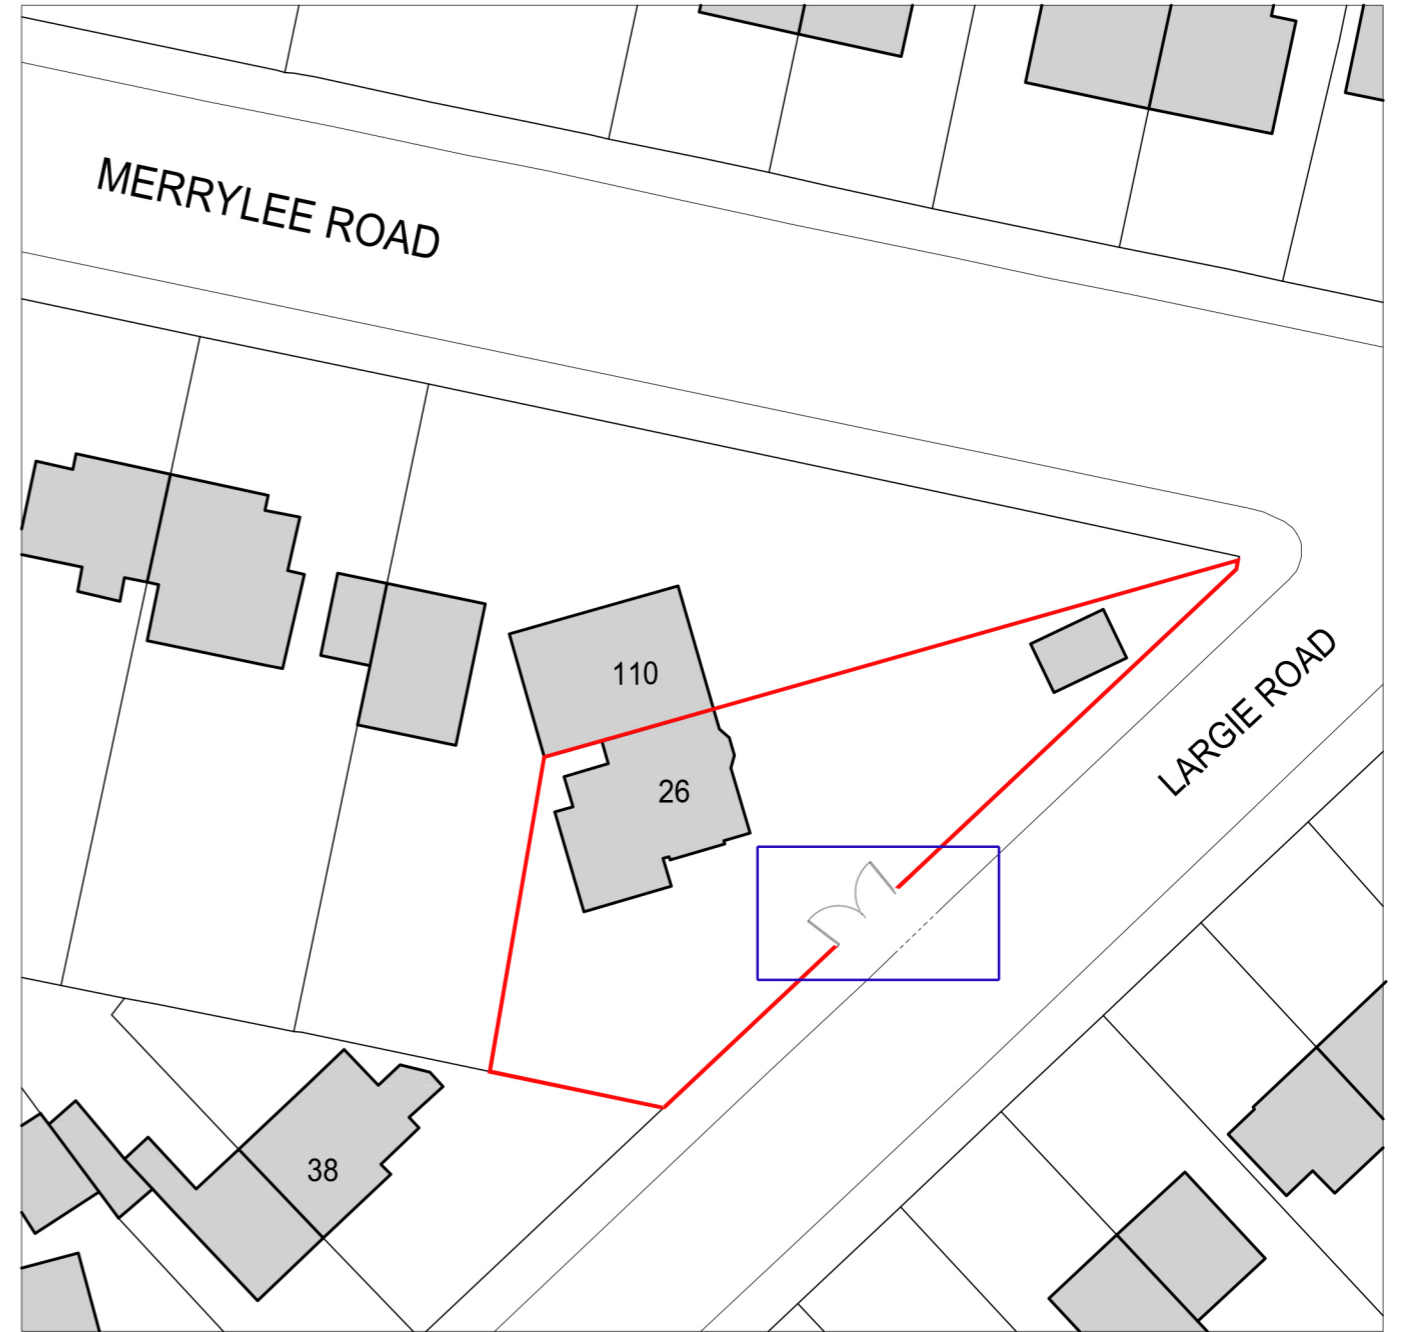

26 LARGIE ROAD
PROPOSED
 Site Area: 716.7m²

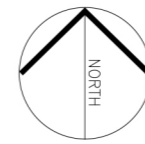

 Area of interest/gate

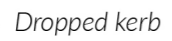 Dropped kerb

 Site Boundary



scale
1:500