


Please do not scale from this drawing.
 All dimensions should be checked on site prior to commencing construction work.
 If in doubt please ask.

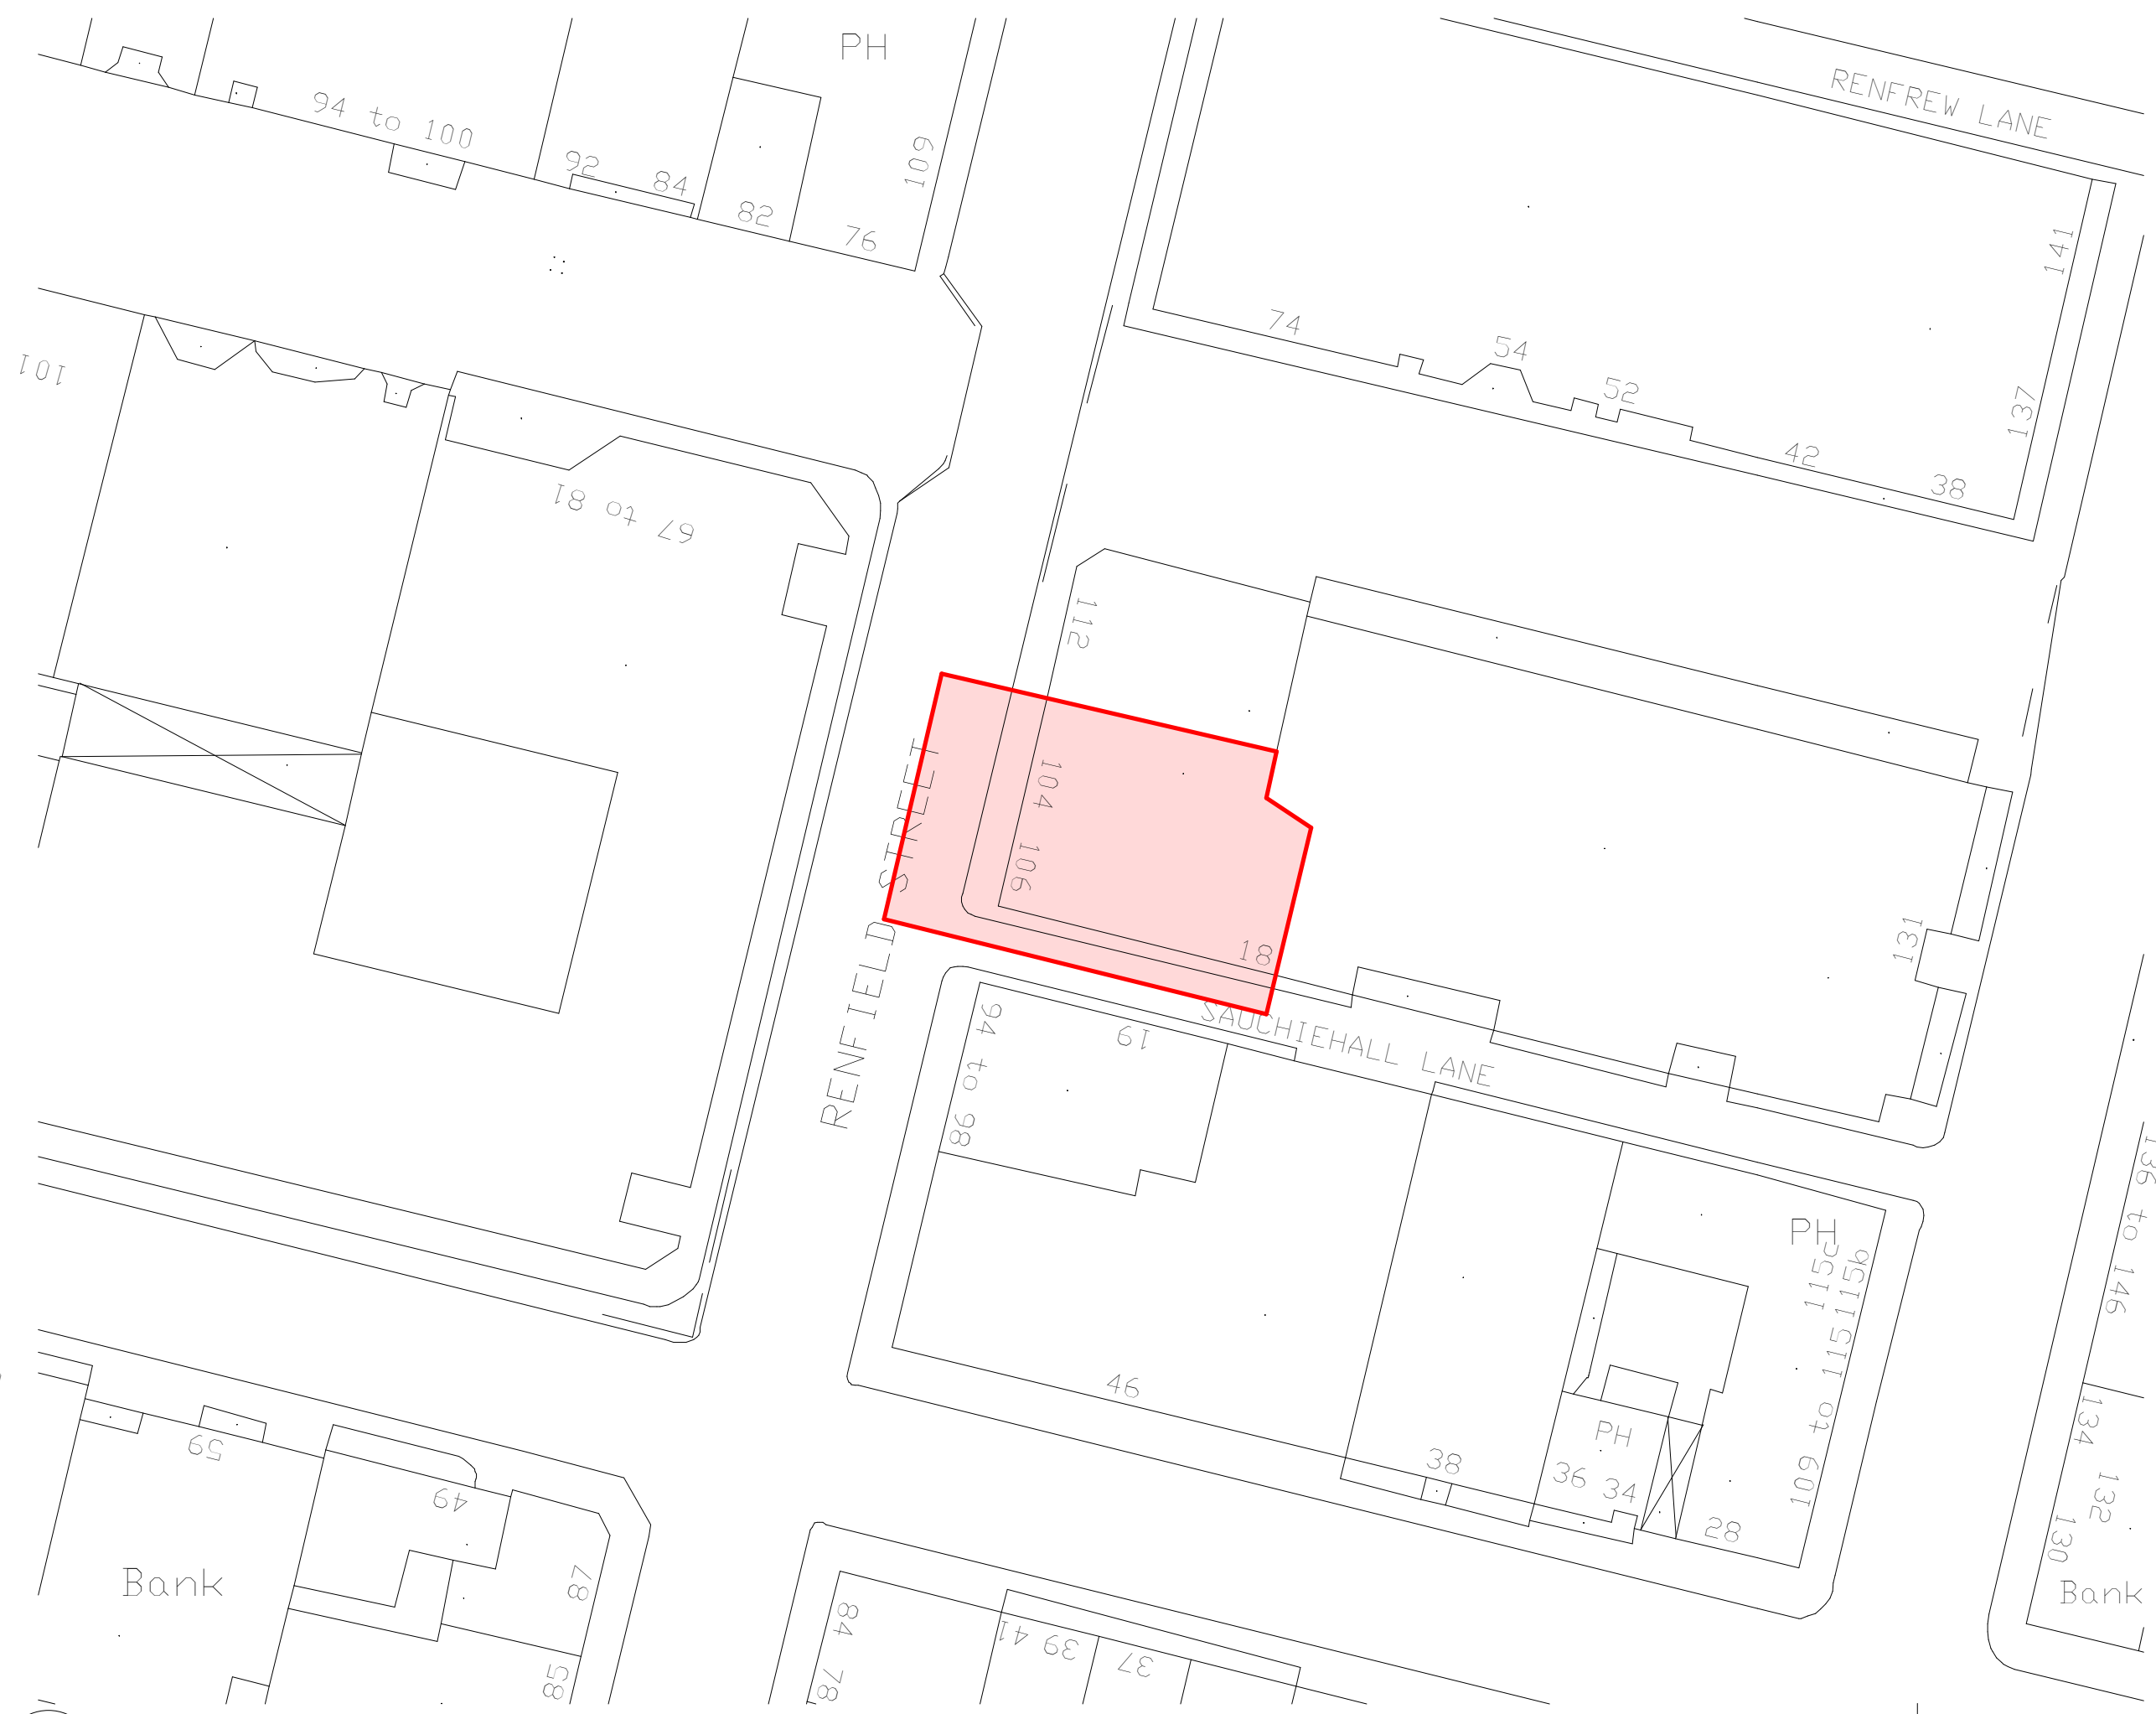

Rev No	Description	Date
A	Red line ownership confirmed	25-03-2020

Rev No	Description	Date
A	Red line ownership confirmed	25-03-2020

REVISIONS



3rd Floor
 226 West George Street
 Glasgow
 G2 2PQ

t: 0141 554 6977
 e: office@mosaic-ad.com
 w: www.mosaic-ad.com

Client
 Erindale SC Limited

Job Title
 Proposed New Flats
 104-106 Renfield Street,

Drawing Title
 Block Plan

Scale @ A3	Date	Drawn By
1 : 500	22-11-2019	AJH
Status	Checked	
PLANNING	SM	

19046-MOS-ZZ-XX-DR-A-0001

Block Plan
 1 : 500

