


Please do not scale from this drawing.
All dimensions should be checked on site prior to commencing construction work.
If in doubt please ask.

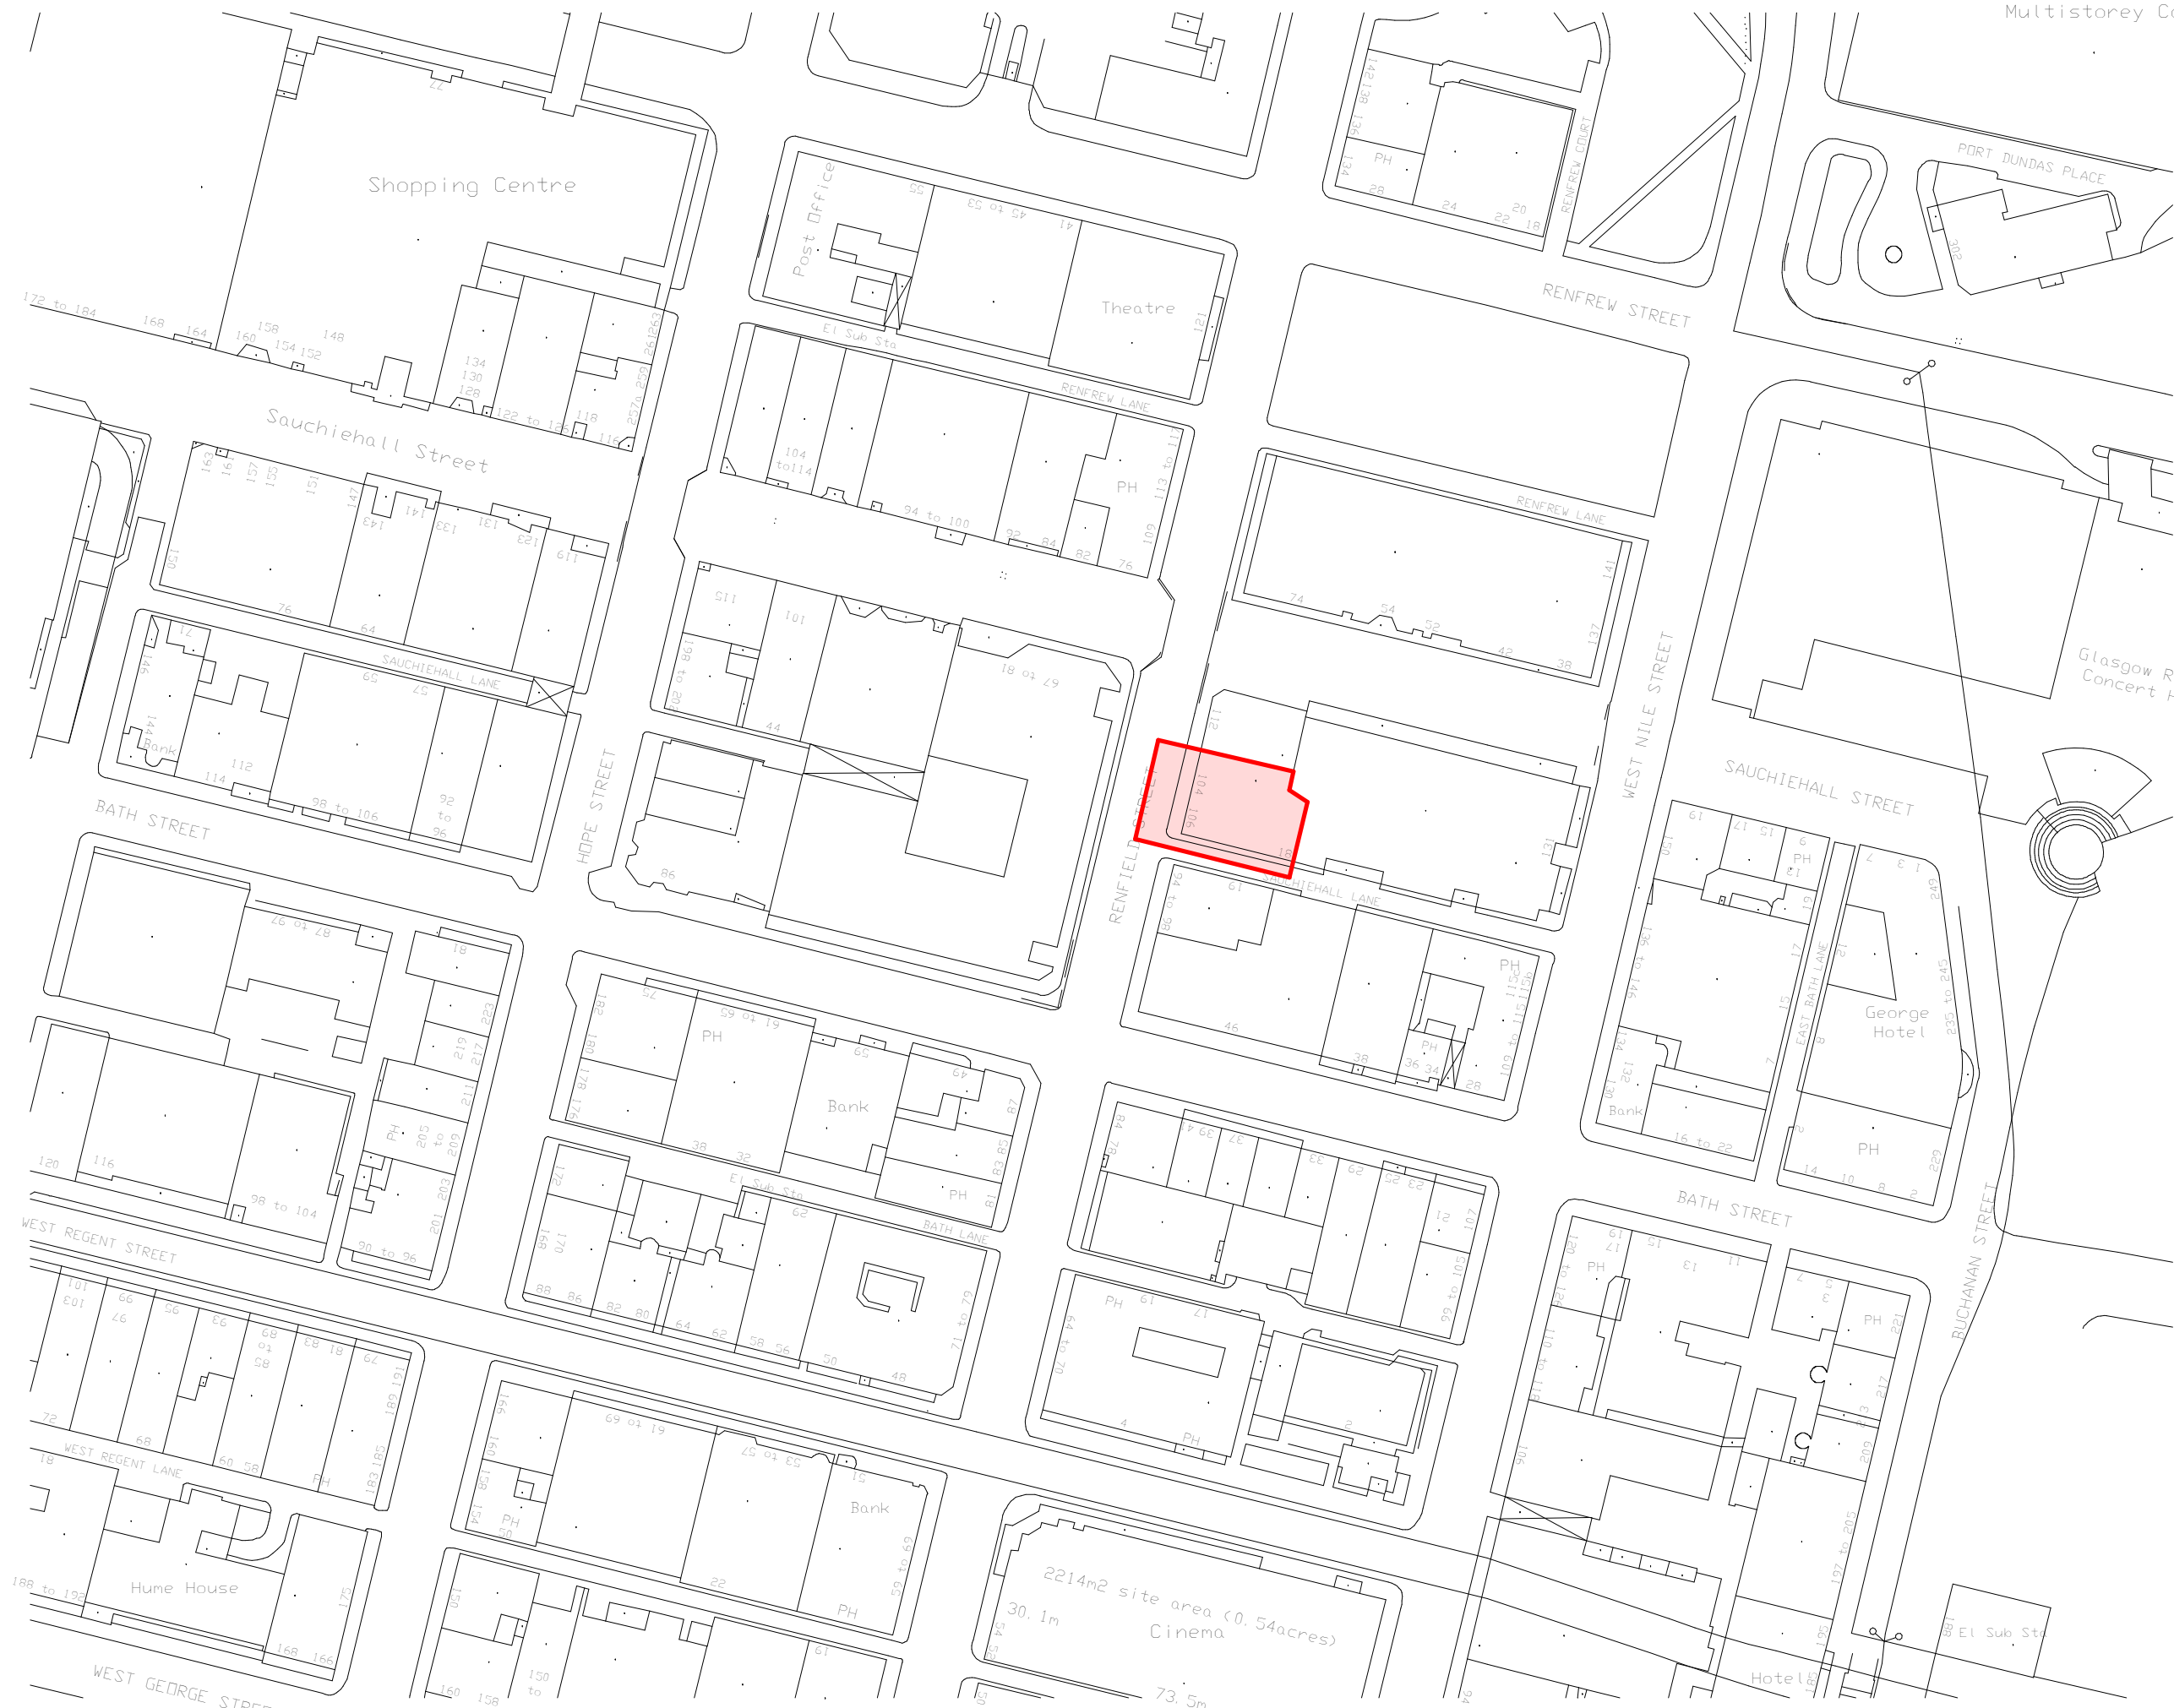

Rev No	Description	Date
REVISIONS		



3rd Floor
226 West George Street
Glasgow
G2 2PQ

t: 0141 554 6977
e: office@mosaic-ad.com
w: www.mosaic-ad.com



Client
Erindale SC Limited

Job Title
Proposed New Flats
104-106 Renfield Street,

Drawing Title
Location Plan

Scale @ A3	Date	Drawn By
1 : 1250	03/17/20	Author
Status		Checked
		Checker

Location Plan
1 : 1250

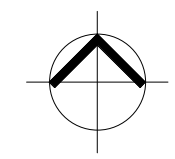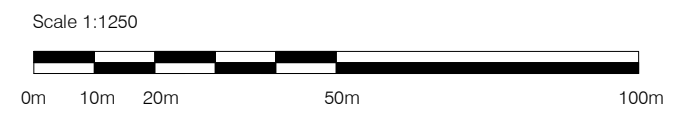

19046-MOS-ZZ-XX-DR-A-0002