

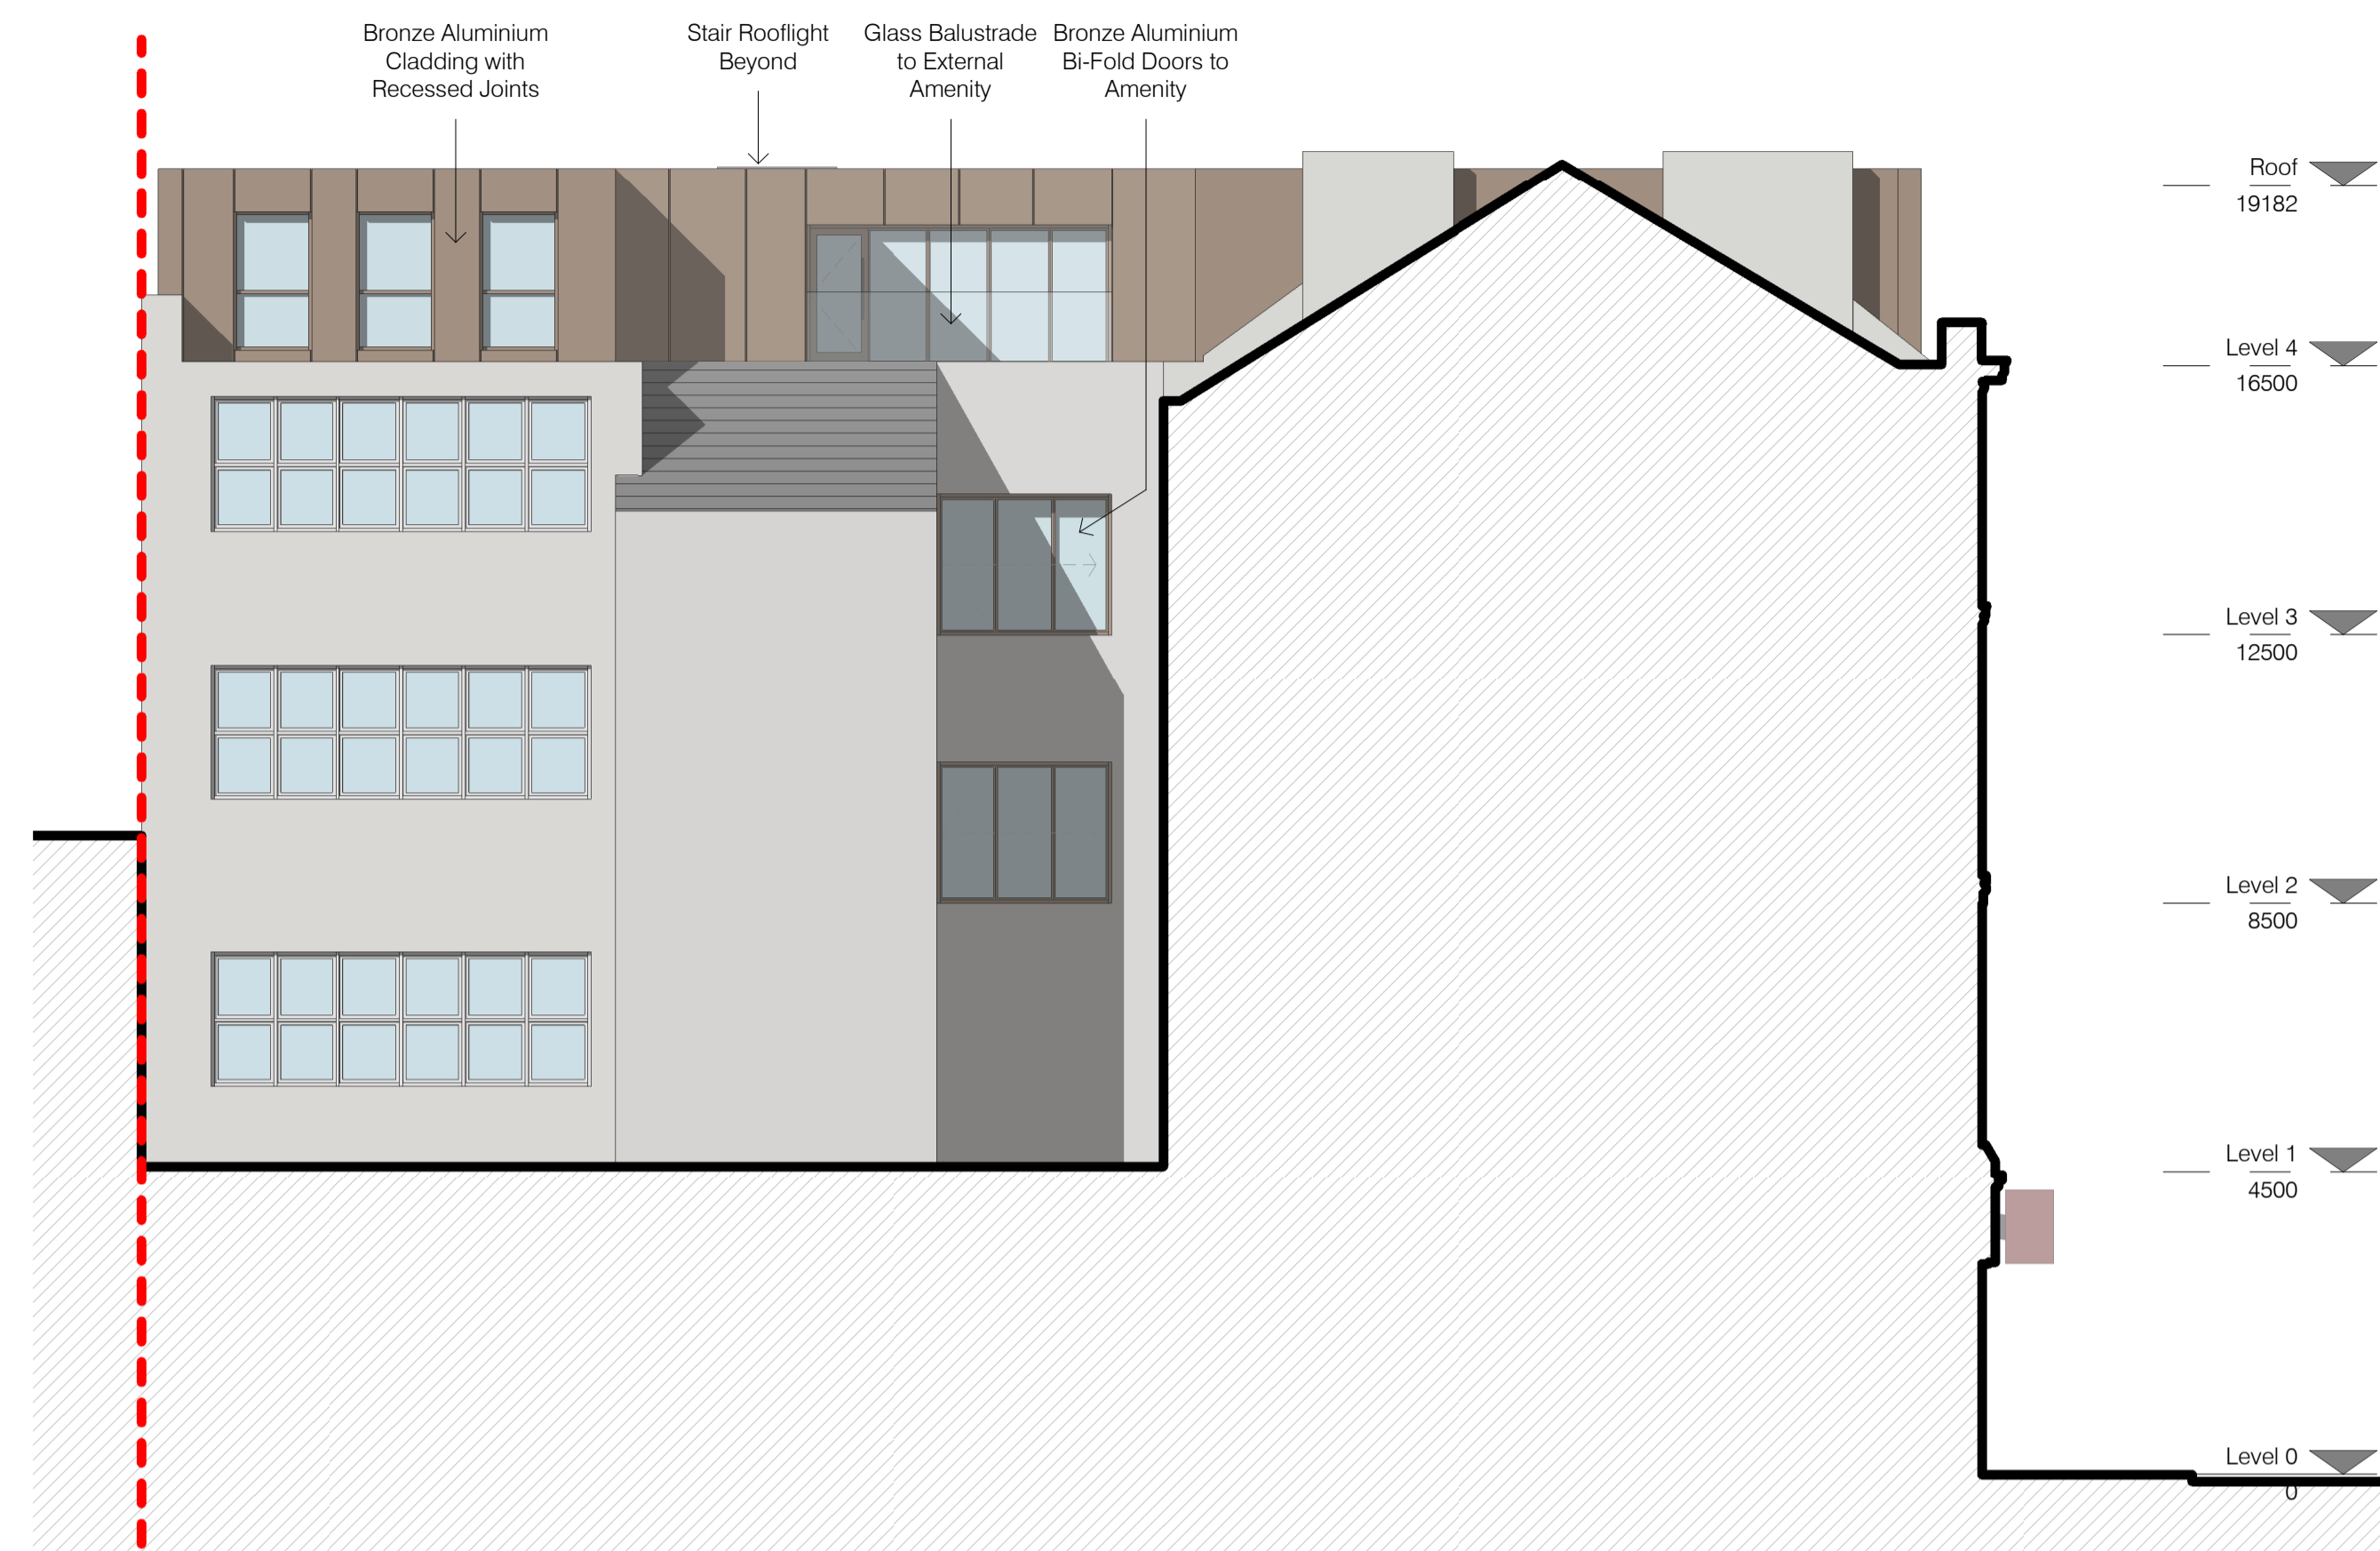
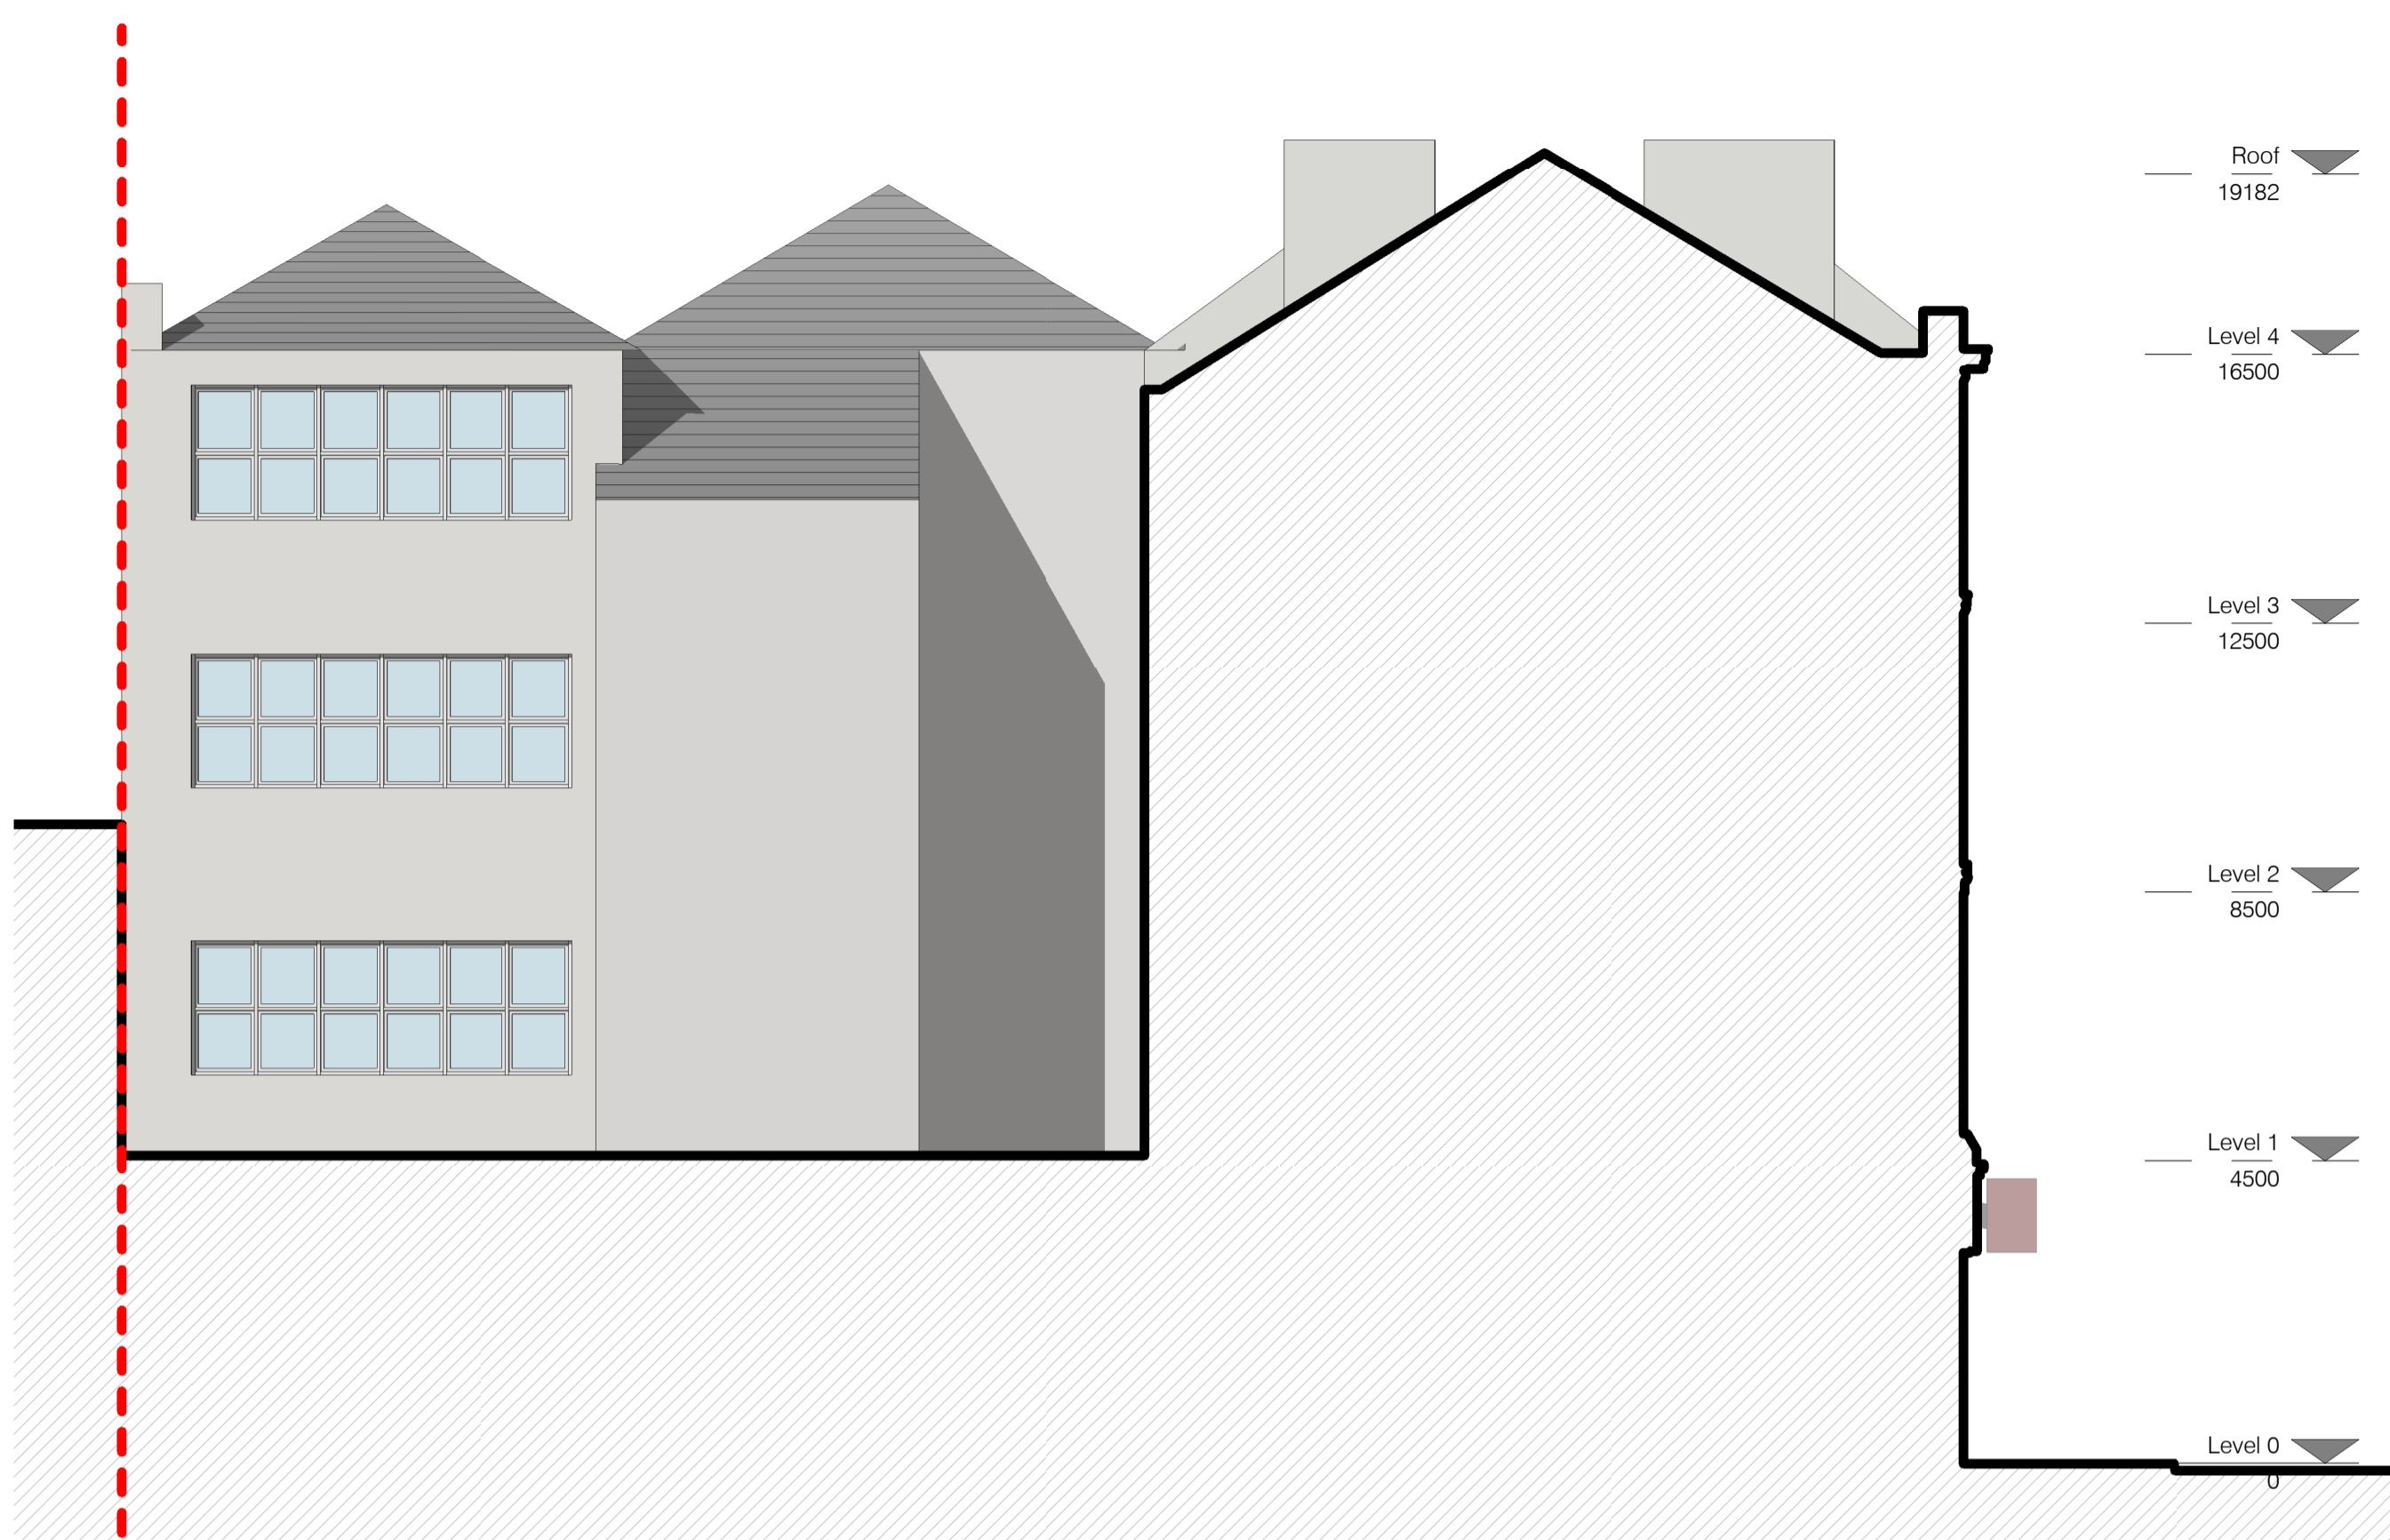


Please do not scale from this drawing.
All dimensions should be checked on site prior to commencing construction work.
If in doubt please ask.

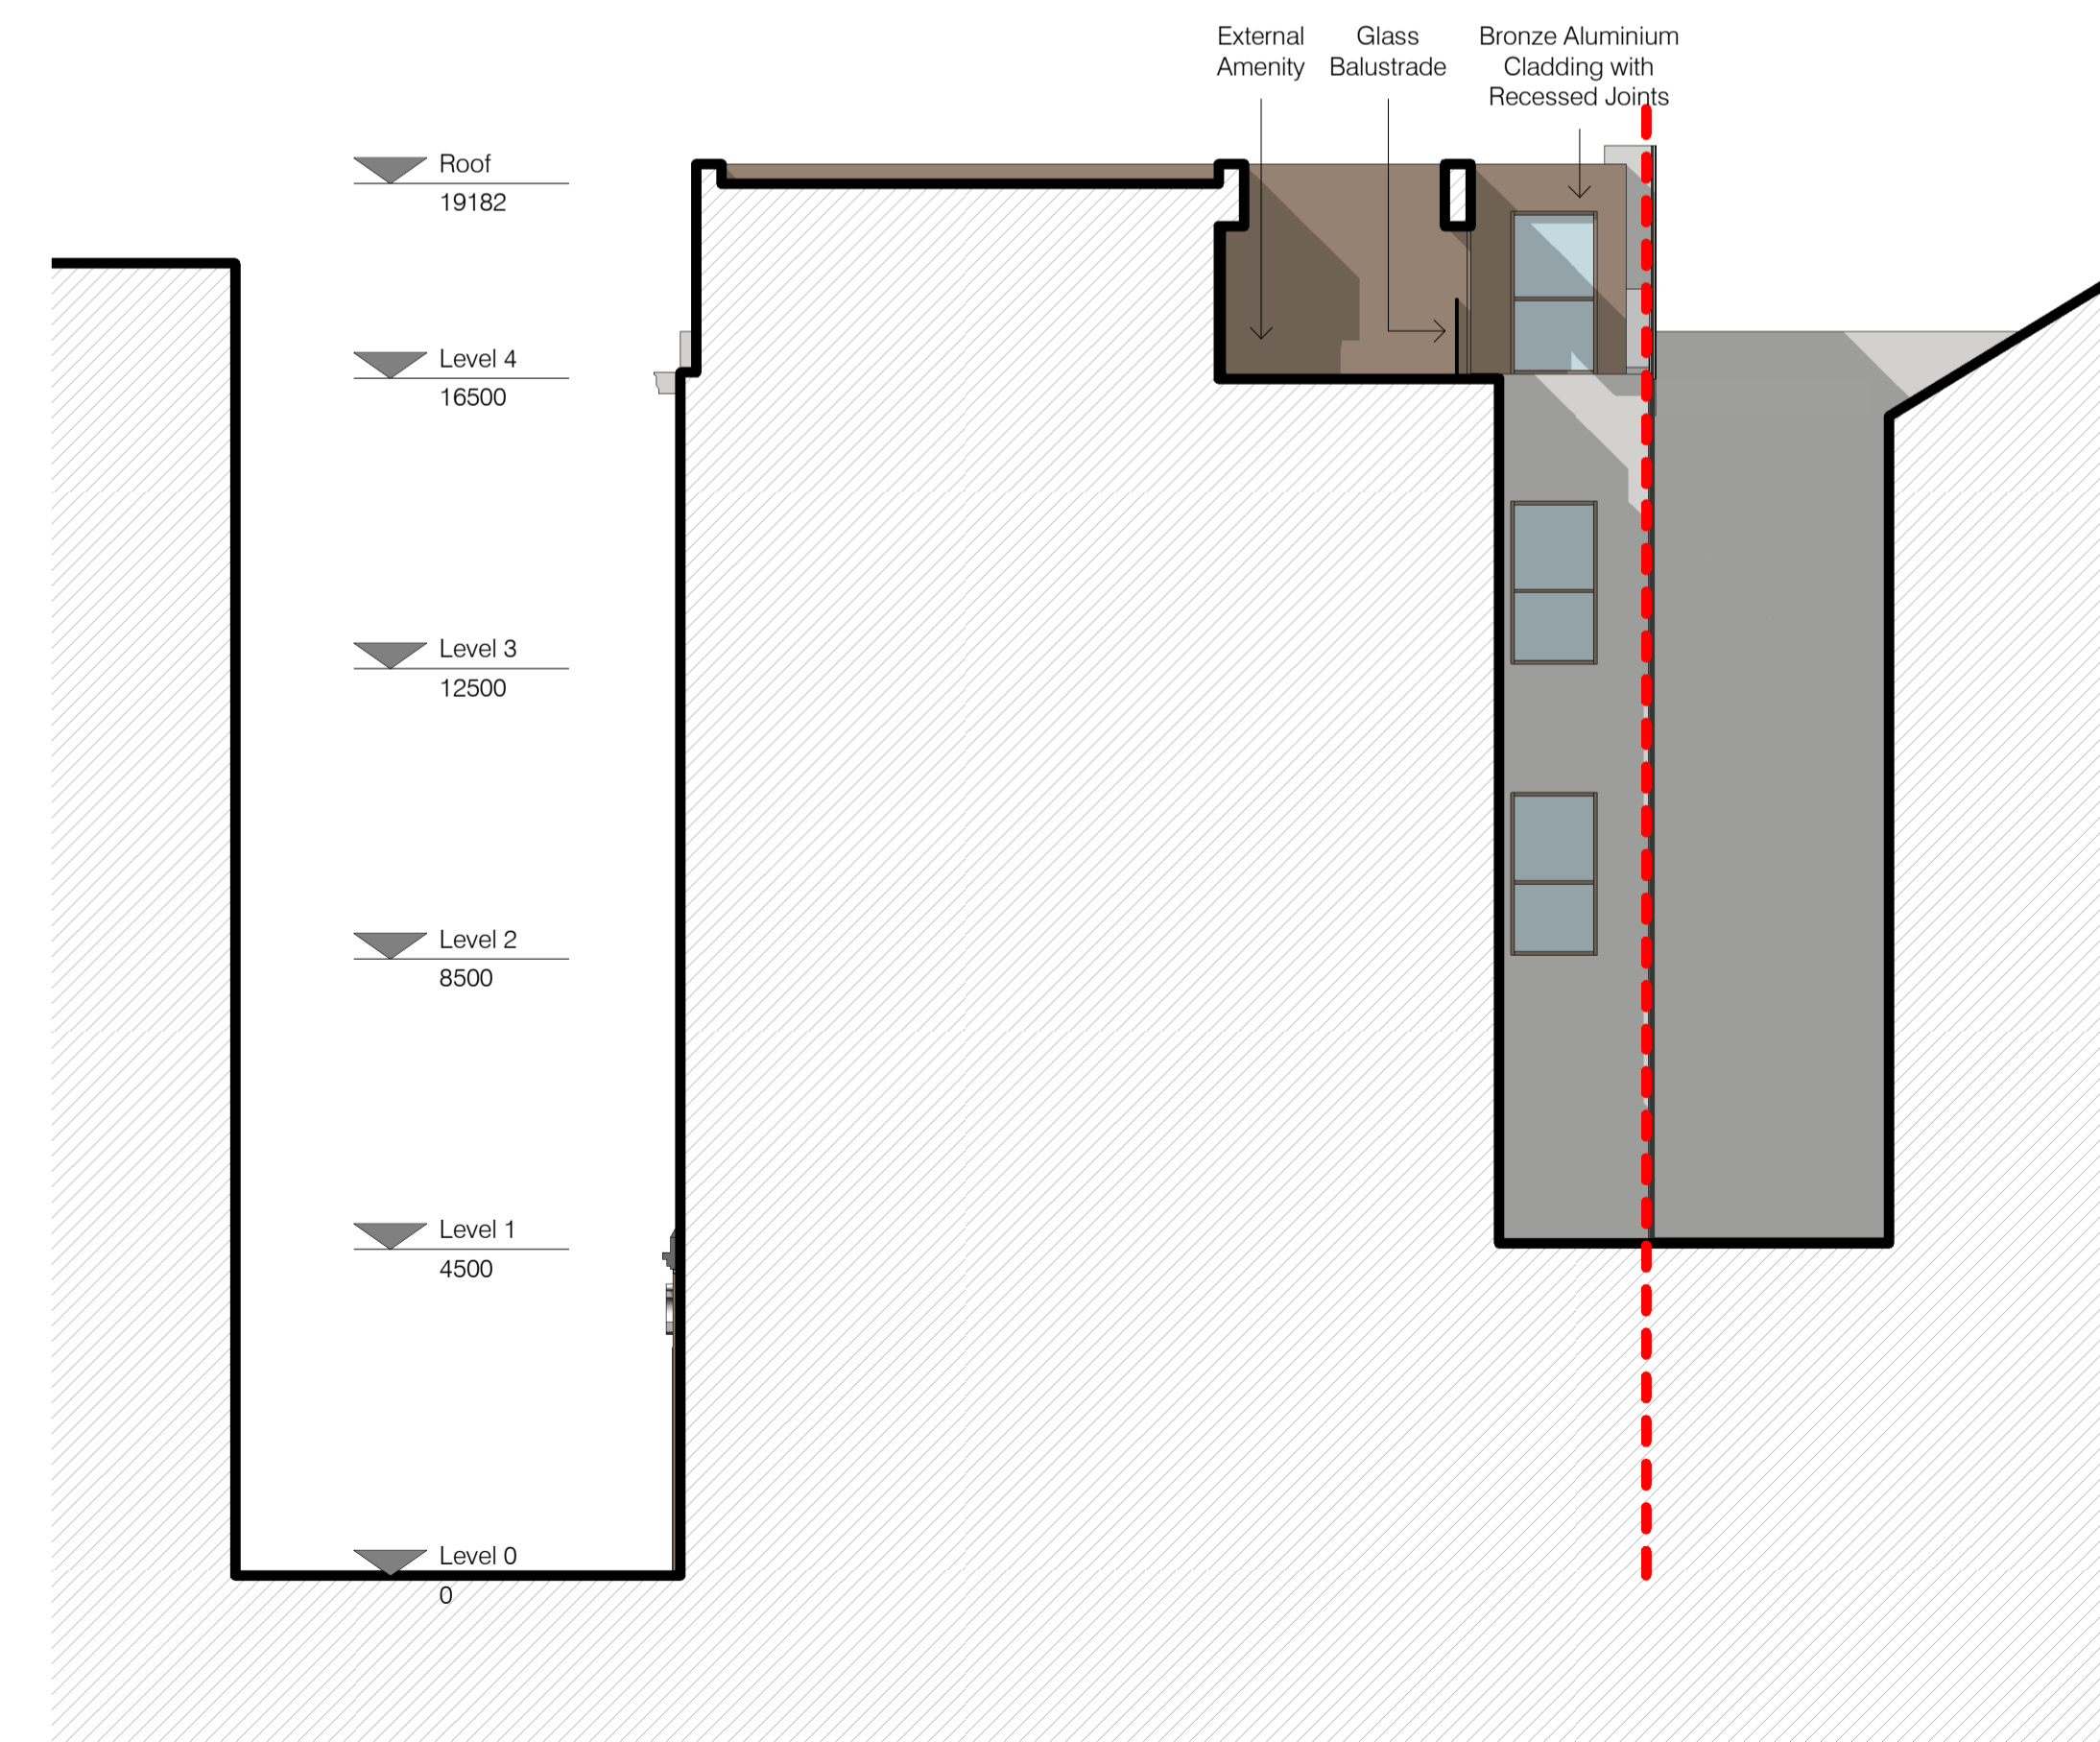


North East (Internal) Existing
1 : 100

North East (Internal) Proposed
1 : 100

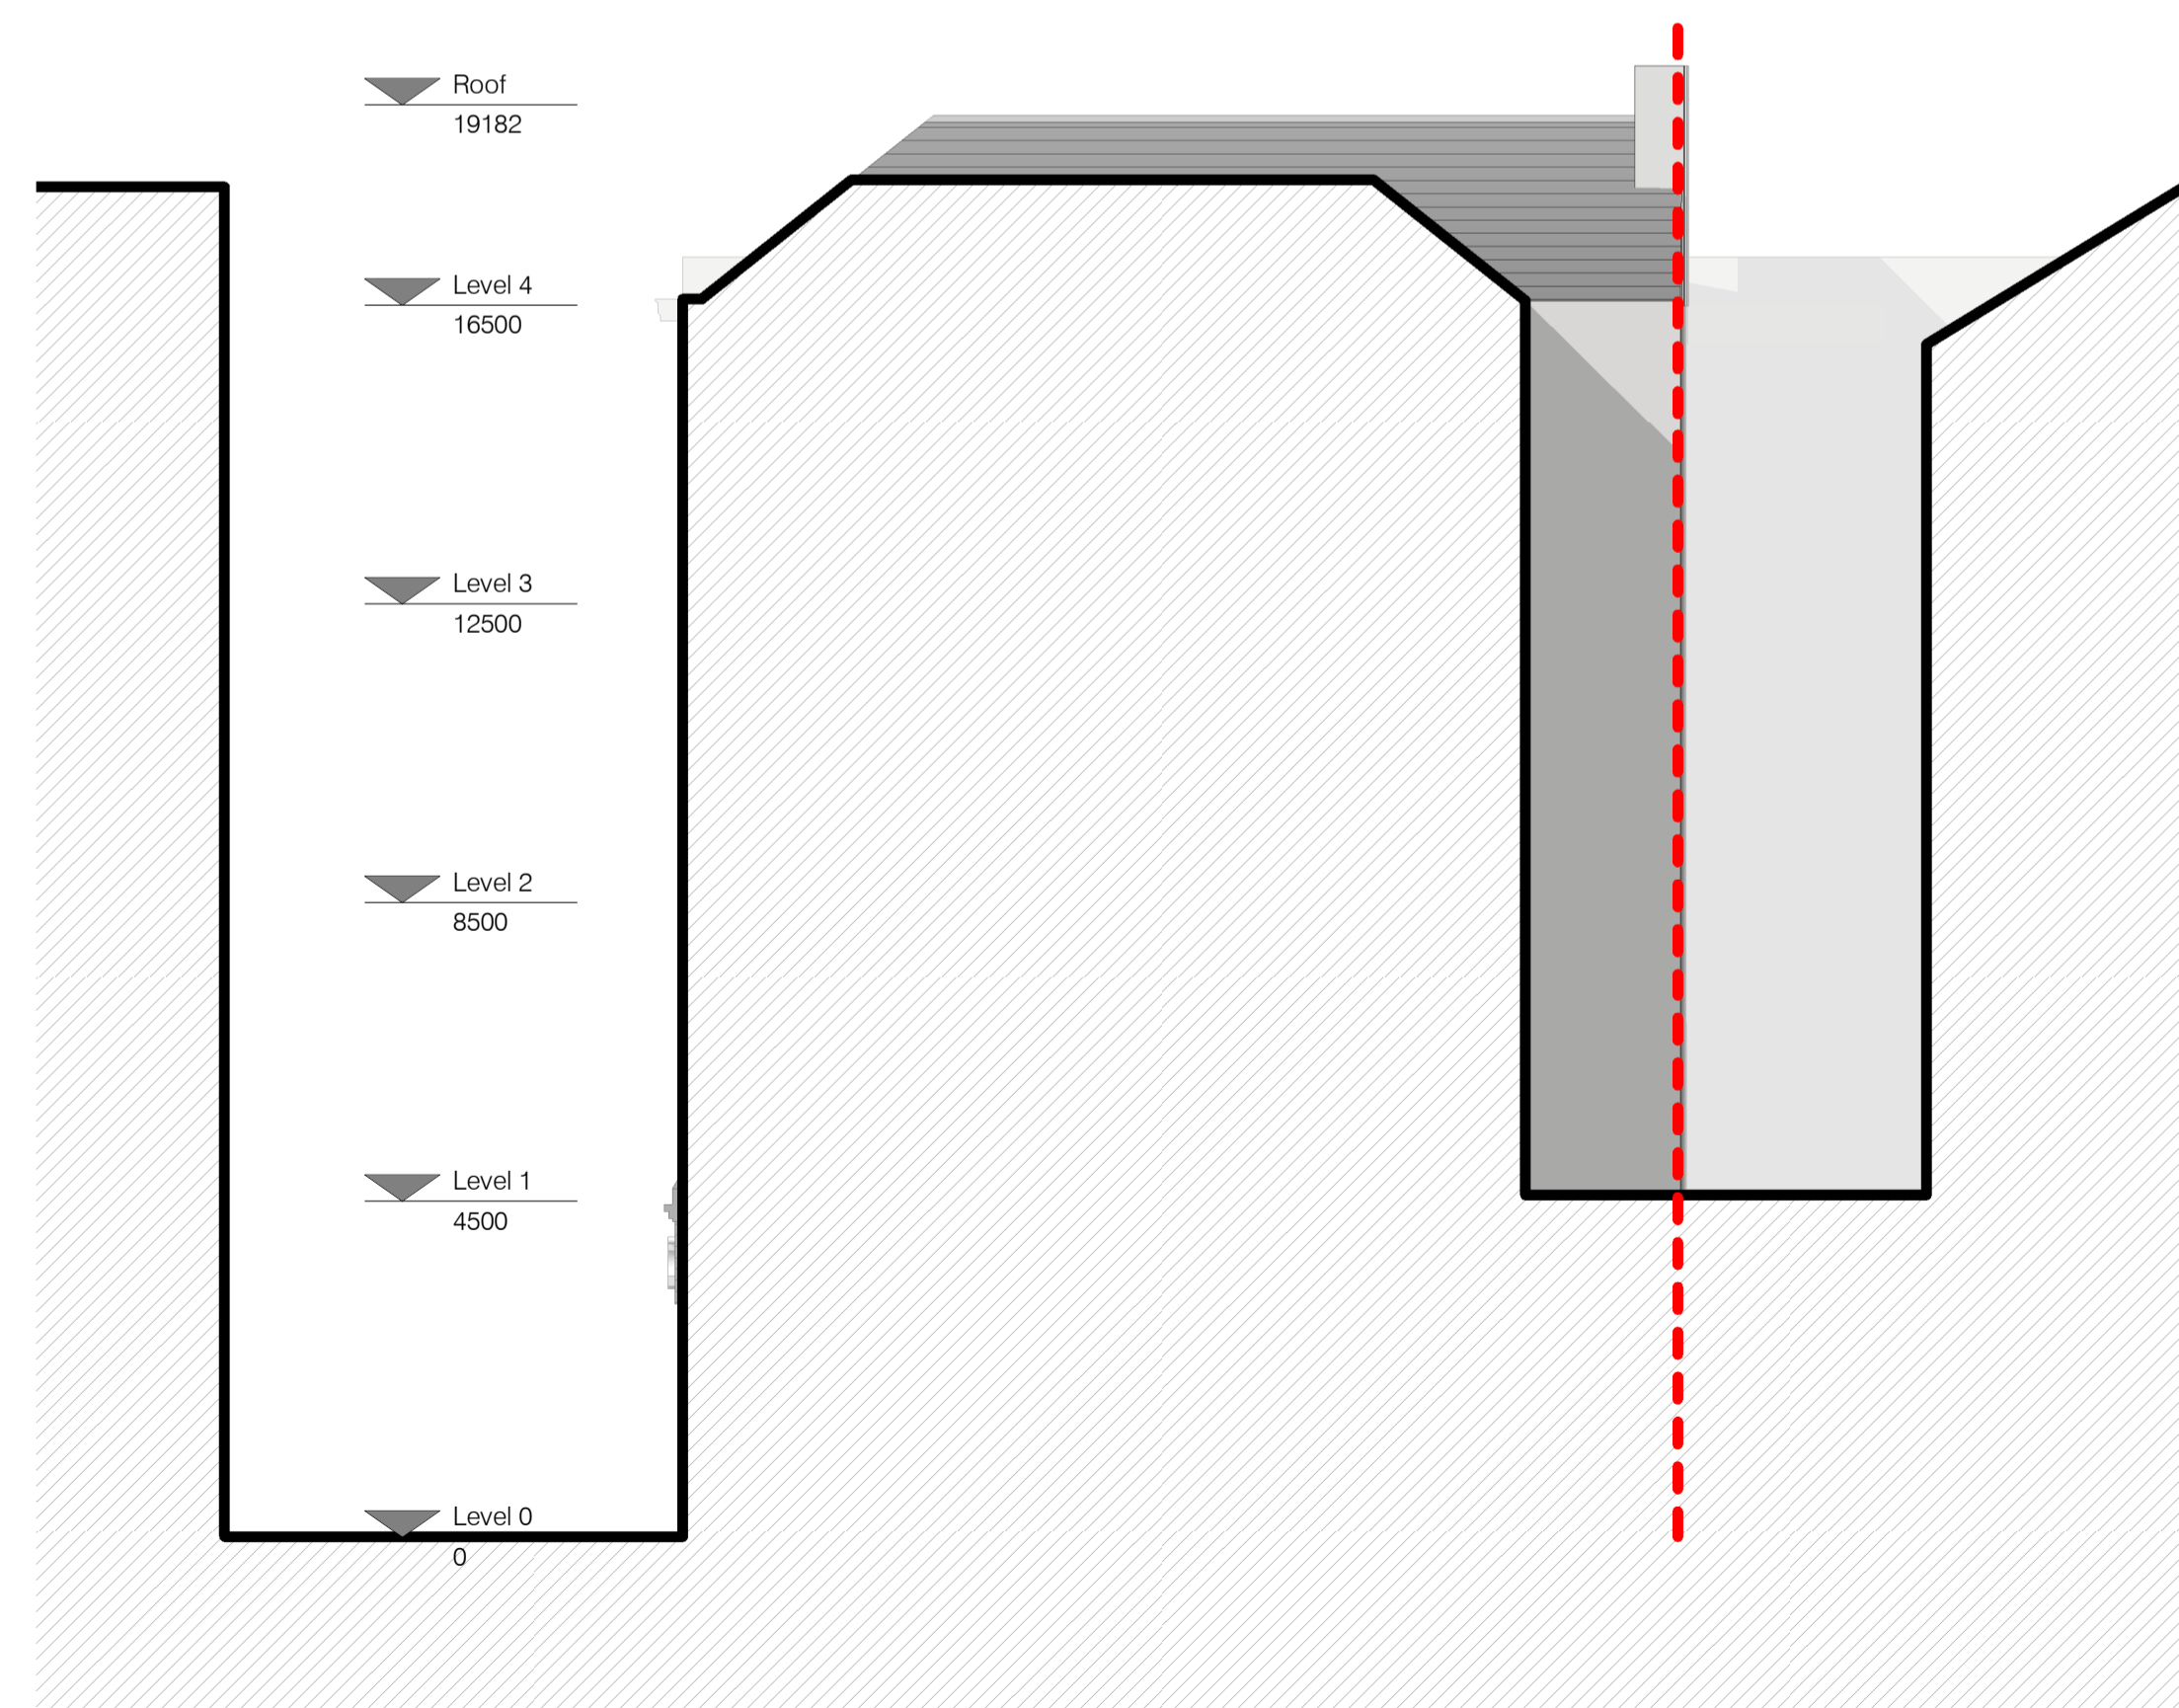

South East (Internal) Existing
1 : 100

South East (Internal) Proposed
1 : 100

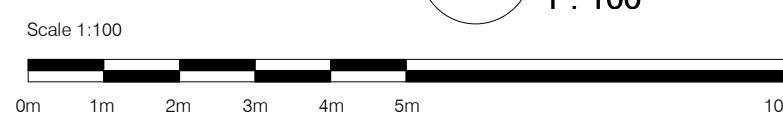

A Arrangement & material of roof extension revised 11-12-2020

Rev No	Description	Date
REVISIONS		

mosaic
architecture + design

3rd Floor
226 West George Street
Glasgow
G2 2PQ

t: 0141 554 6977
e: office@mosaic-ad.com
w: www.mosaic-ad.com

Client
Erindale SC Limited

Job Title
Proposed New Flats,
104-106 Renfield Street,

Drawing Title
Elevations Sheet 2

Scale @ A1	Date	Drawn By
1 : 100	24-02-2020	AJH

Status	Checked
PLANNING	SM

Drawing/Document Number

19046-MOS-ZZ-XX-DR-A-0301