
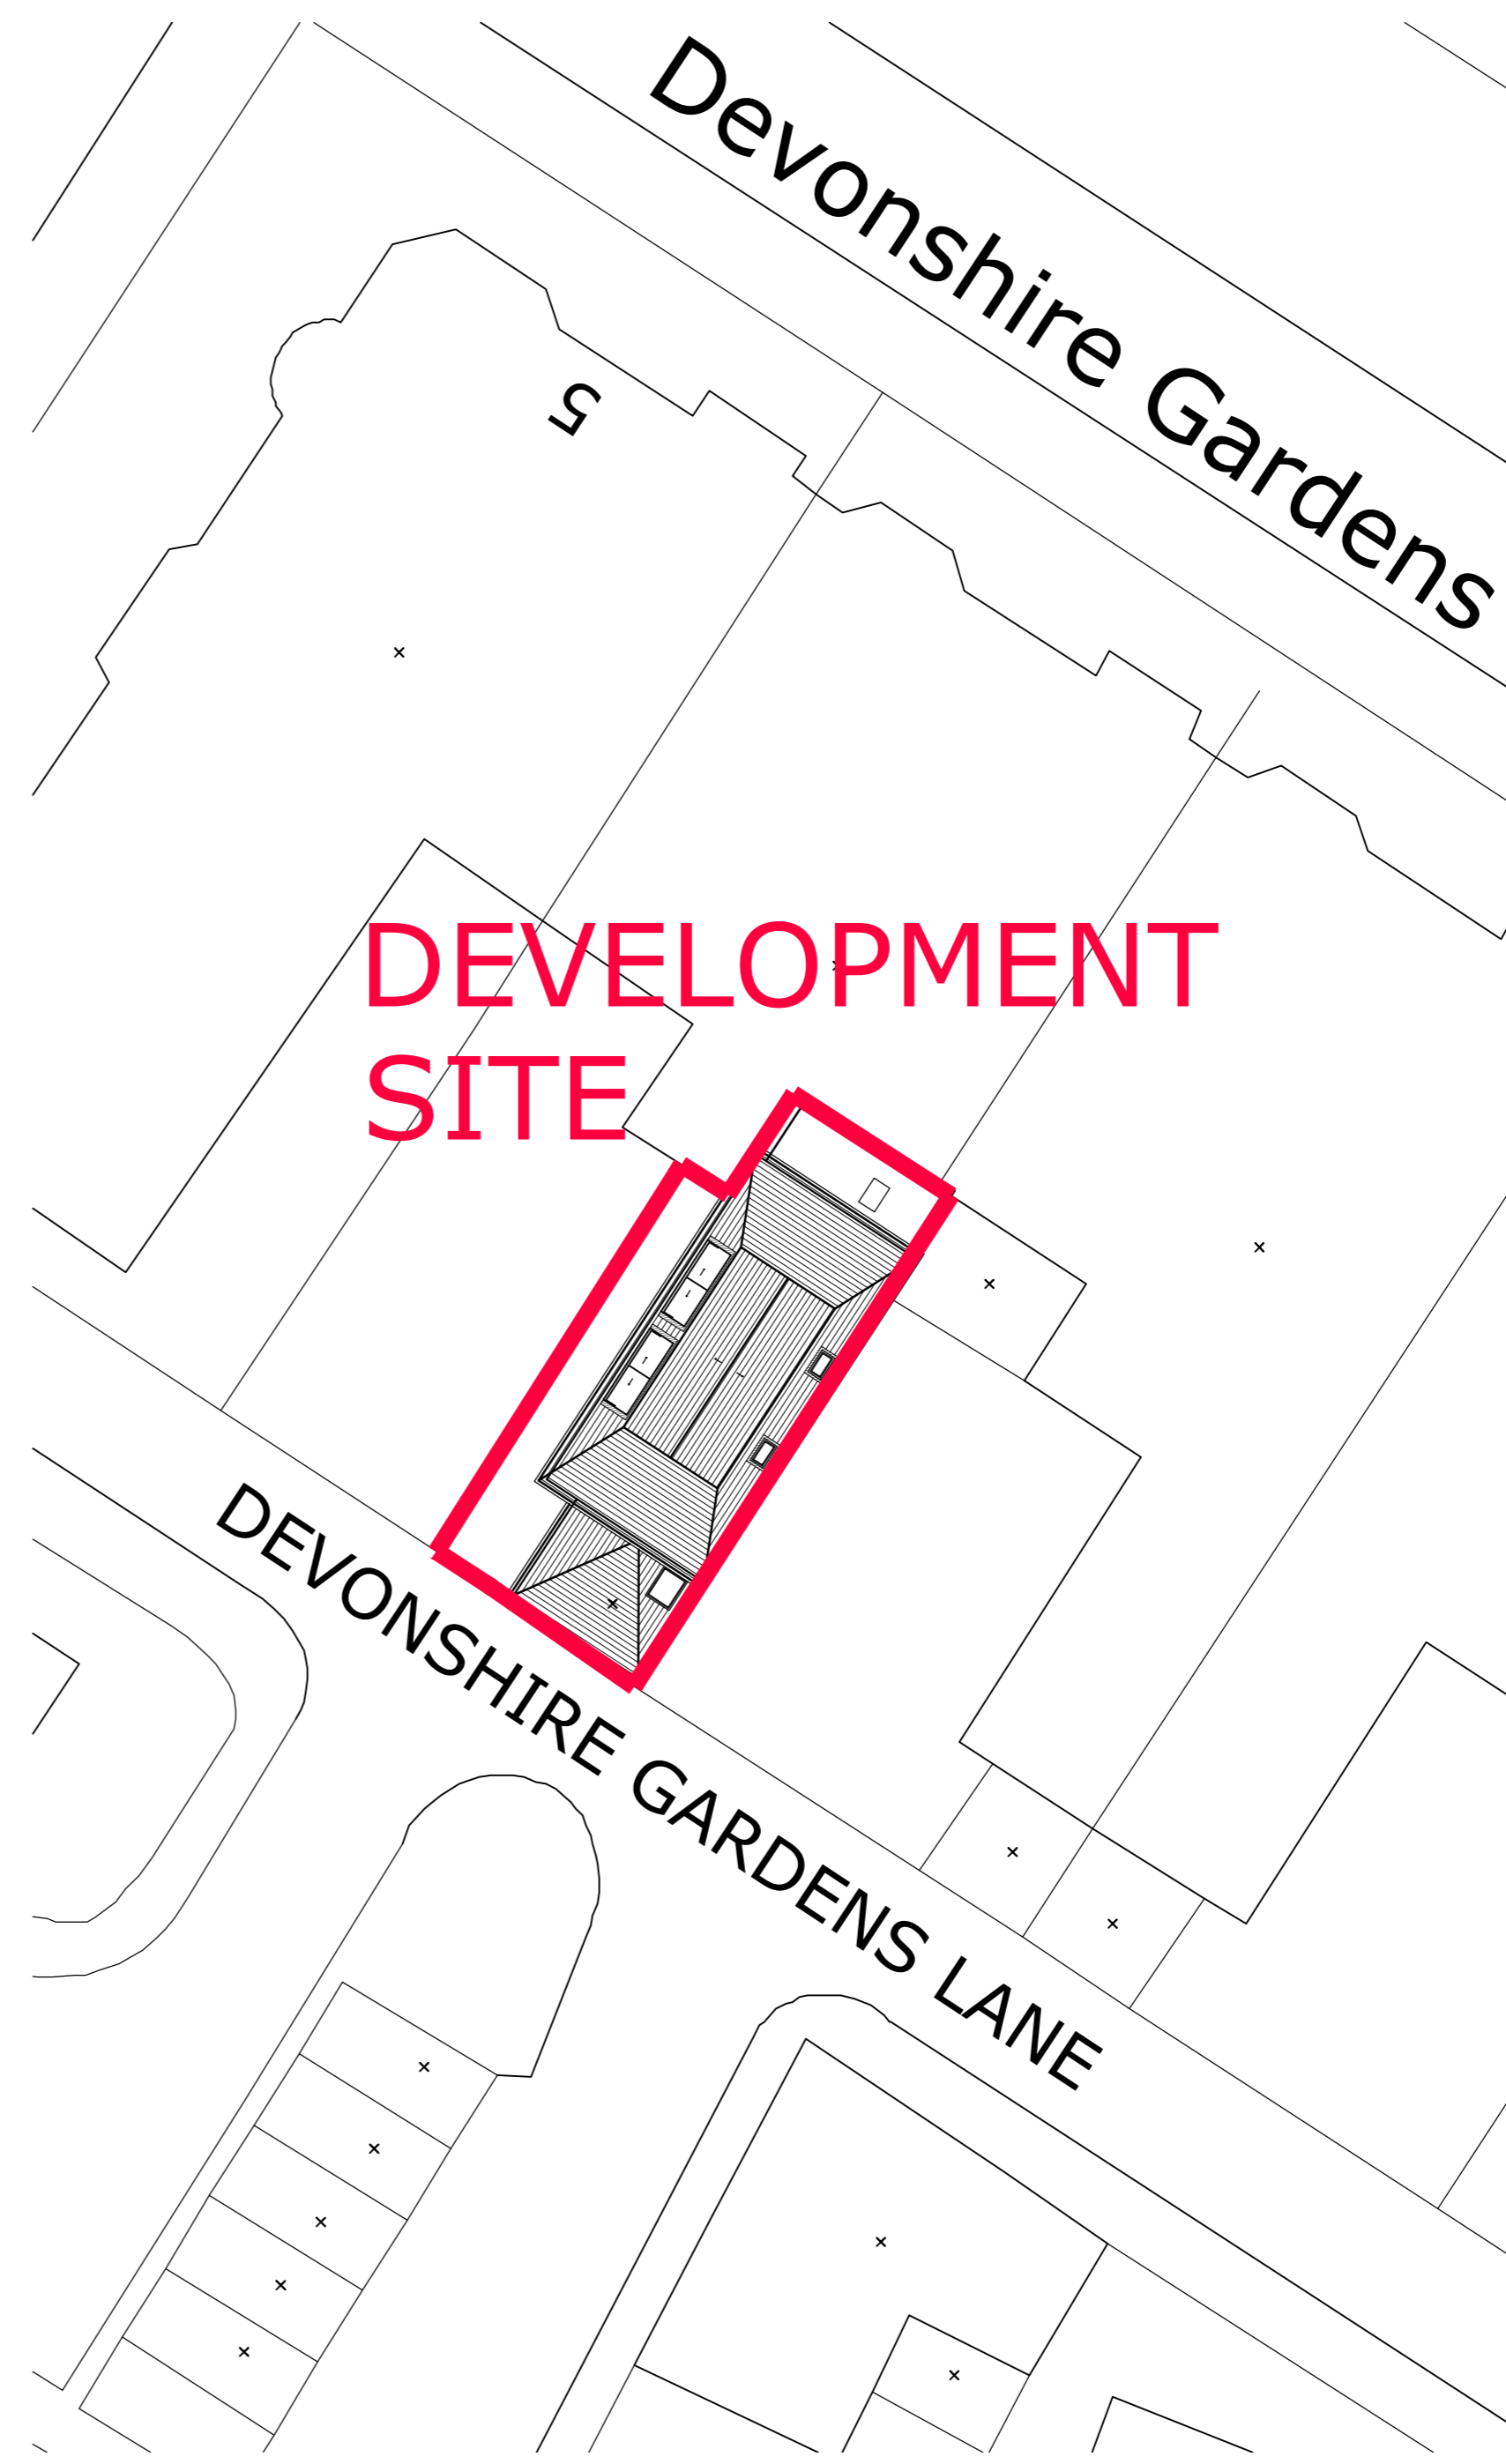


Notes
 Do not scale from this drawing. All dimensions to be checked on site prior to construction and any discrepancies reported to the Architect.
 Copyright reserved.

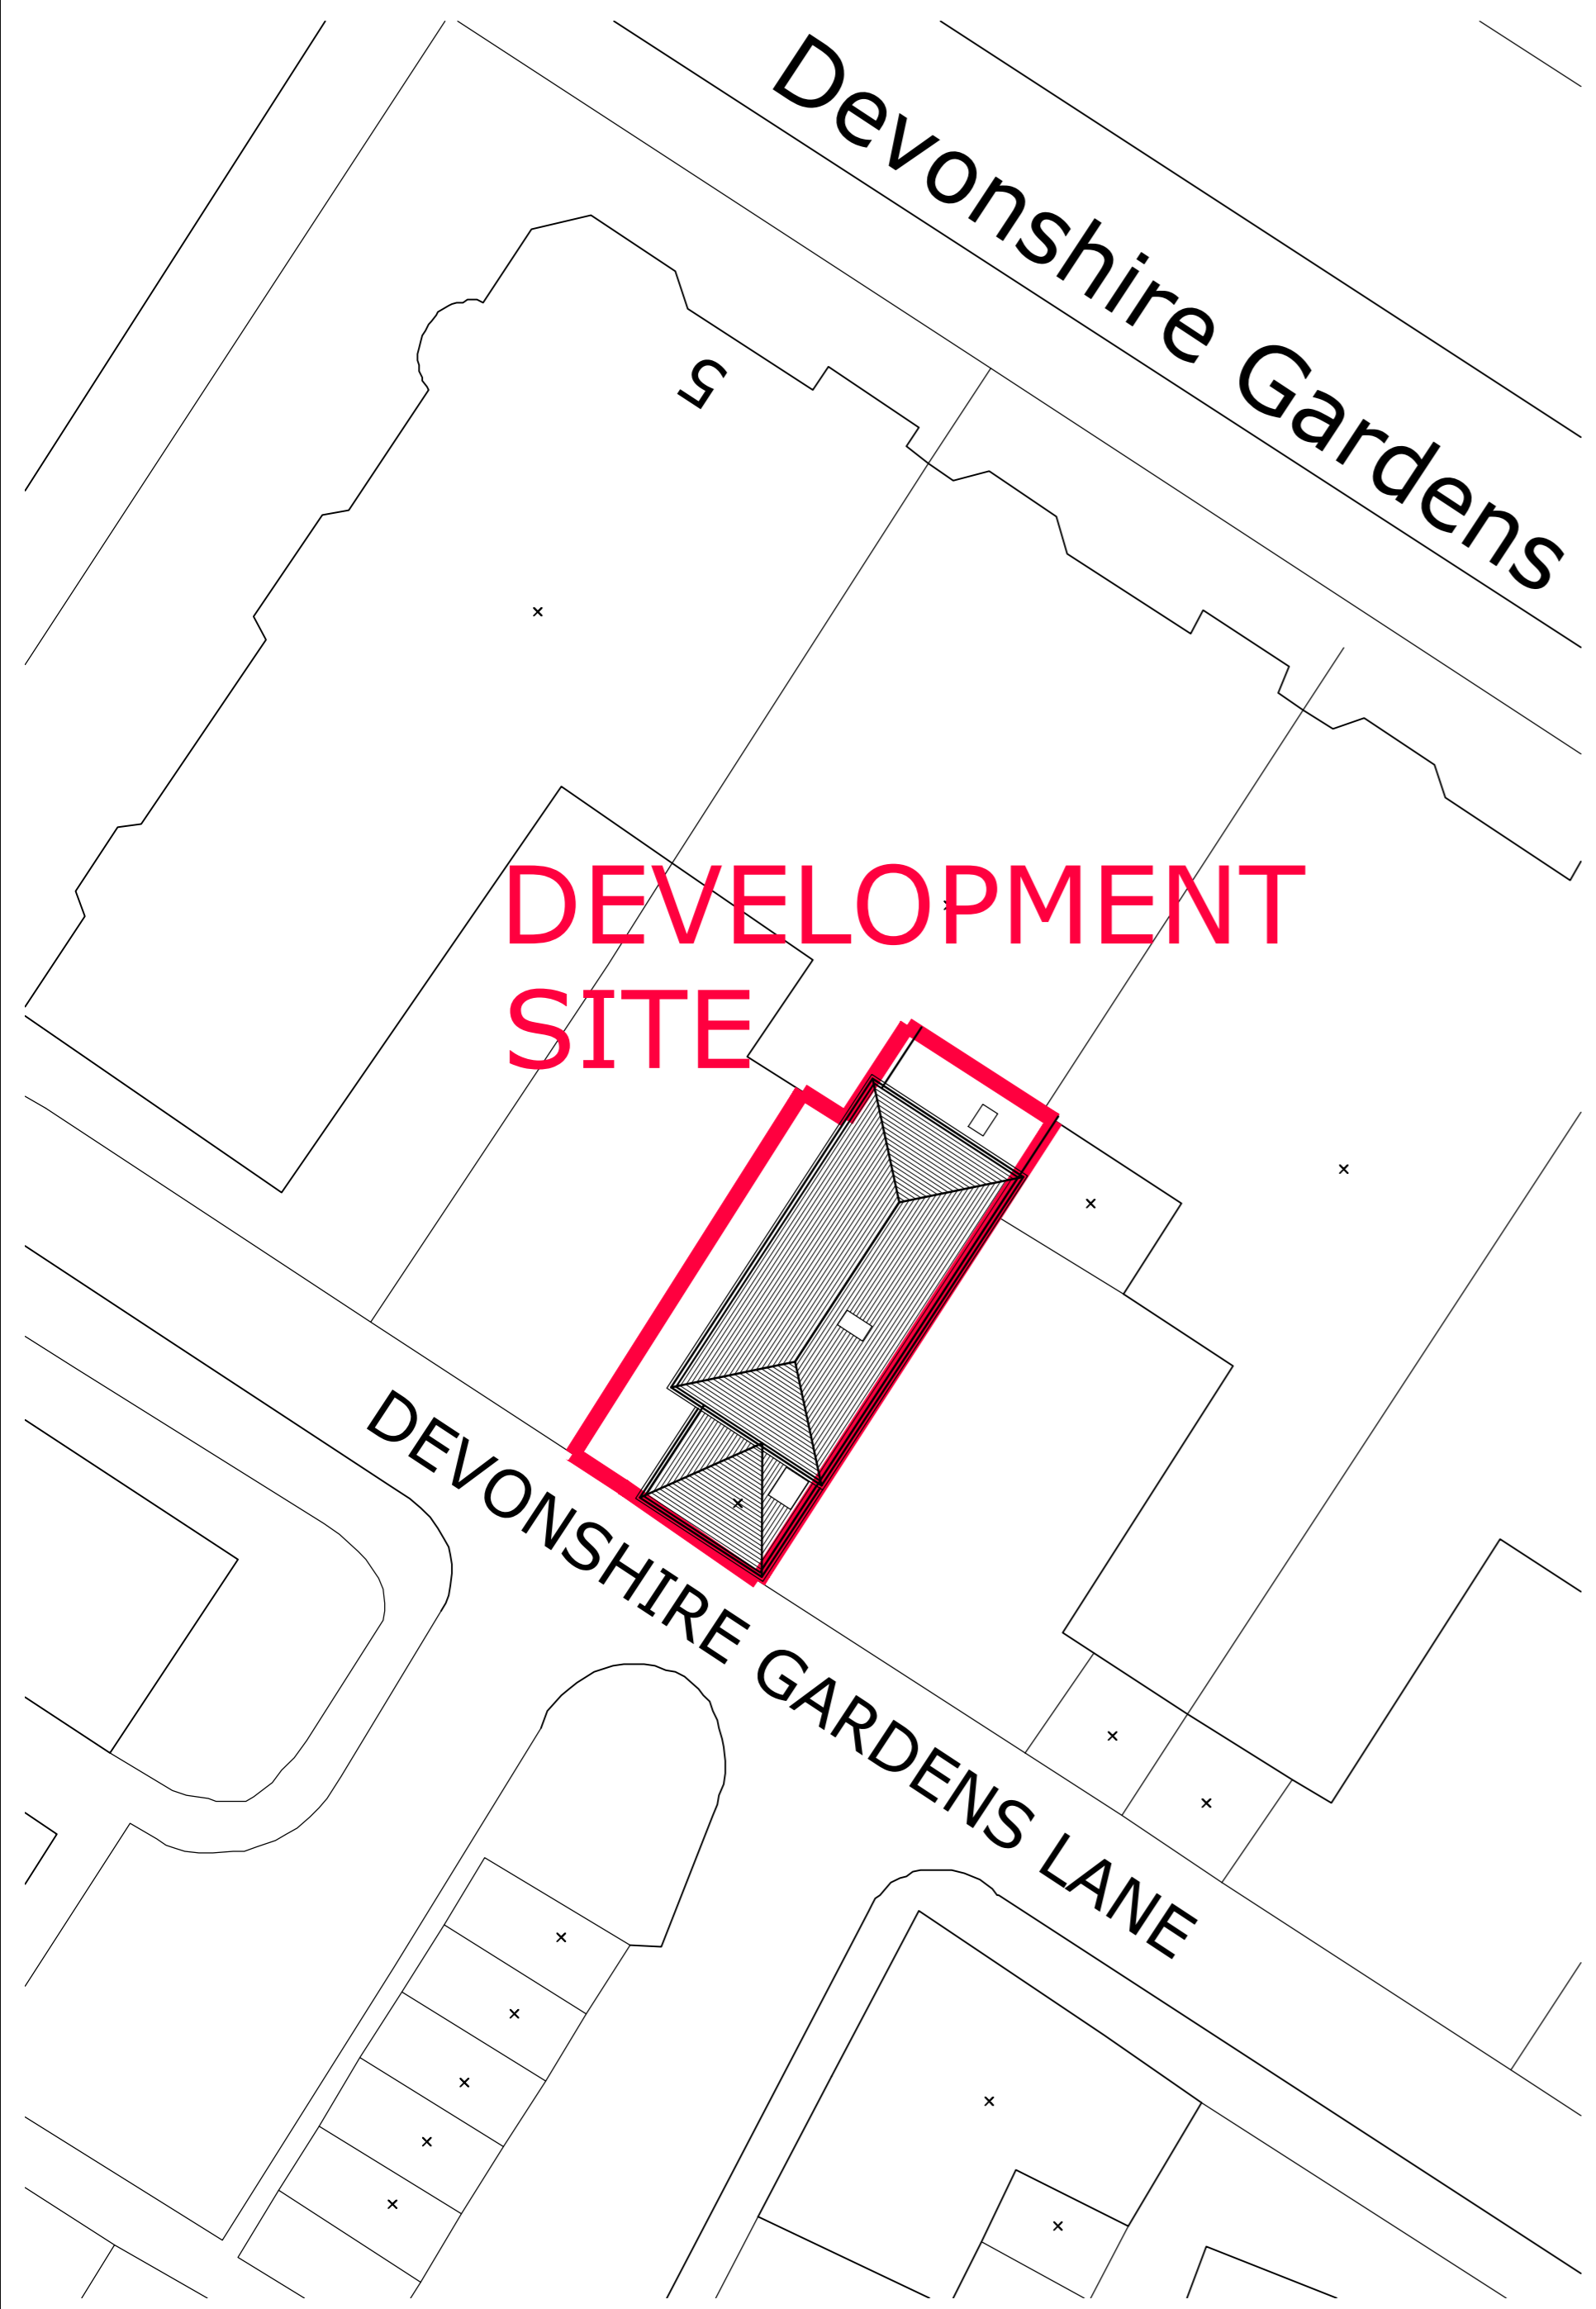

N
 Block plan as existing
 1:200 @ A3

Block plan as proposed
 1:200 @ A3

Revisions				
Status	PLANNING			
Client	Mr Paul Maginnis			
Project	4 Devonshire Gardens Lane Glasgow G12 9XH			
Title	Block Plan as Existing & Proposed			
Scale	Size	Date	Drawn	Checked
1:200	A2	FEB 24	FH	SA



Allison Architecture
 13 Royal Crescent
 Glasgow G3 7SL
 t: +44 (0)141 353 1082
 e: hello@allisonarchitecture.co.uk
 www.allisonarchitecture.co.uk

Project No.	Drawing No.	Rev.
23054	00-002	-