


Notes
 Do not scale from this drawing. All dimensions to be checked on site prior to construction and any discrepancies reported to the Architect. Copyright reserved.

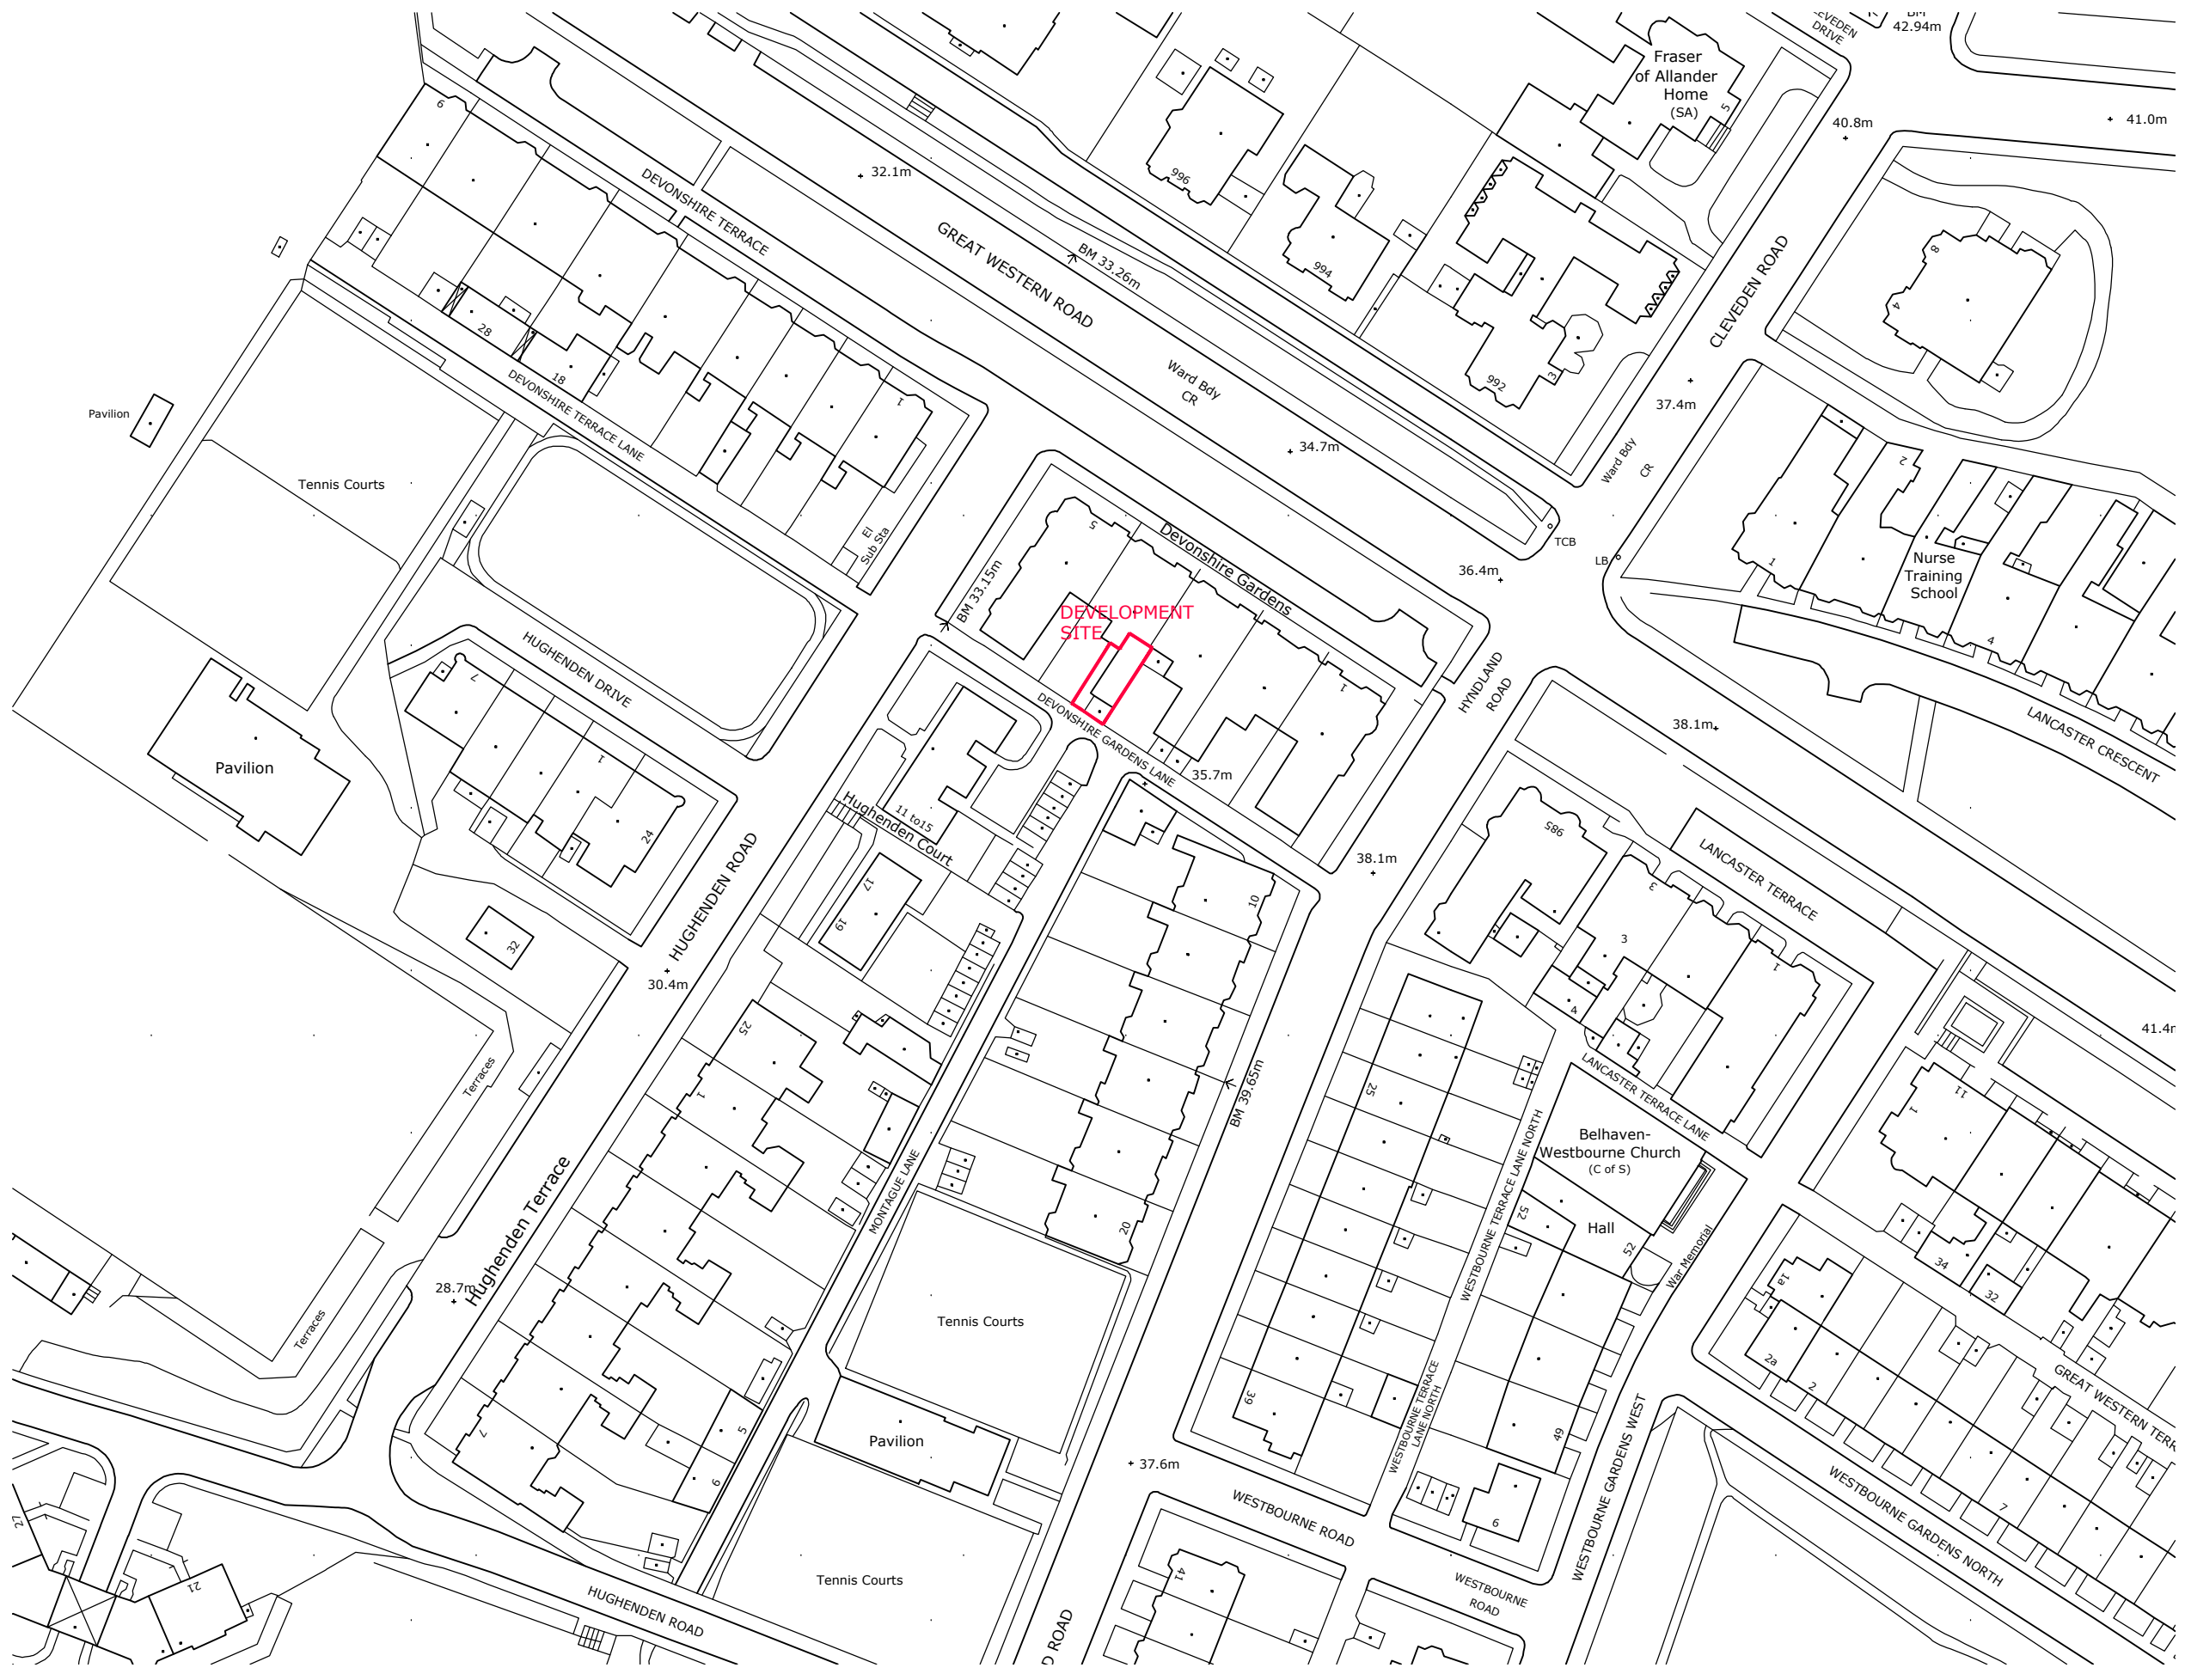

Revisions

Status
PLANNING

Client
Mr Paul Maginnis

Project
**4 Devonshire Gardens
 Glasgow
 G12 9XH**

Title
**Location Plan
 as Existing**

Scale	Size	Date	Drawn	Checked
1:2500	A3	FEB 24	FH	SA



Allison Architecture
 13 Royal Crescent
 Glasgow G3 7SL
 t: +44 (0)141 353 1082
 e: hello@allisonarchitecture.co.uk
 www.allisonarchitecture.co.uk

Project No.	Drawing No.	Rev.
23054	00-001	-

N
Location plan
 1:12500 @ A3

