



Notes  
 Do not scale from this drawing. All dimensions to be checked on site prior to construction and any discrepancies reported to the Architect.  
 Copyright reserved.

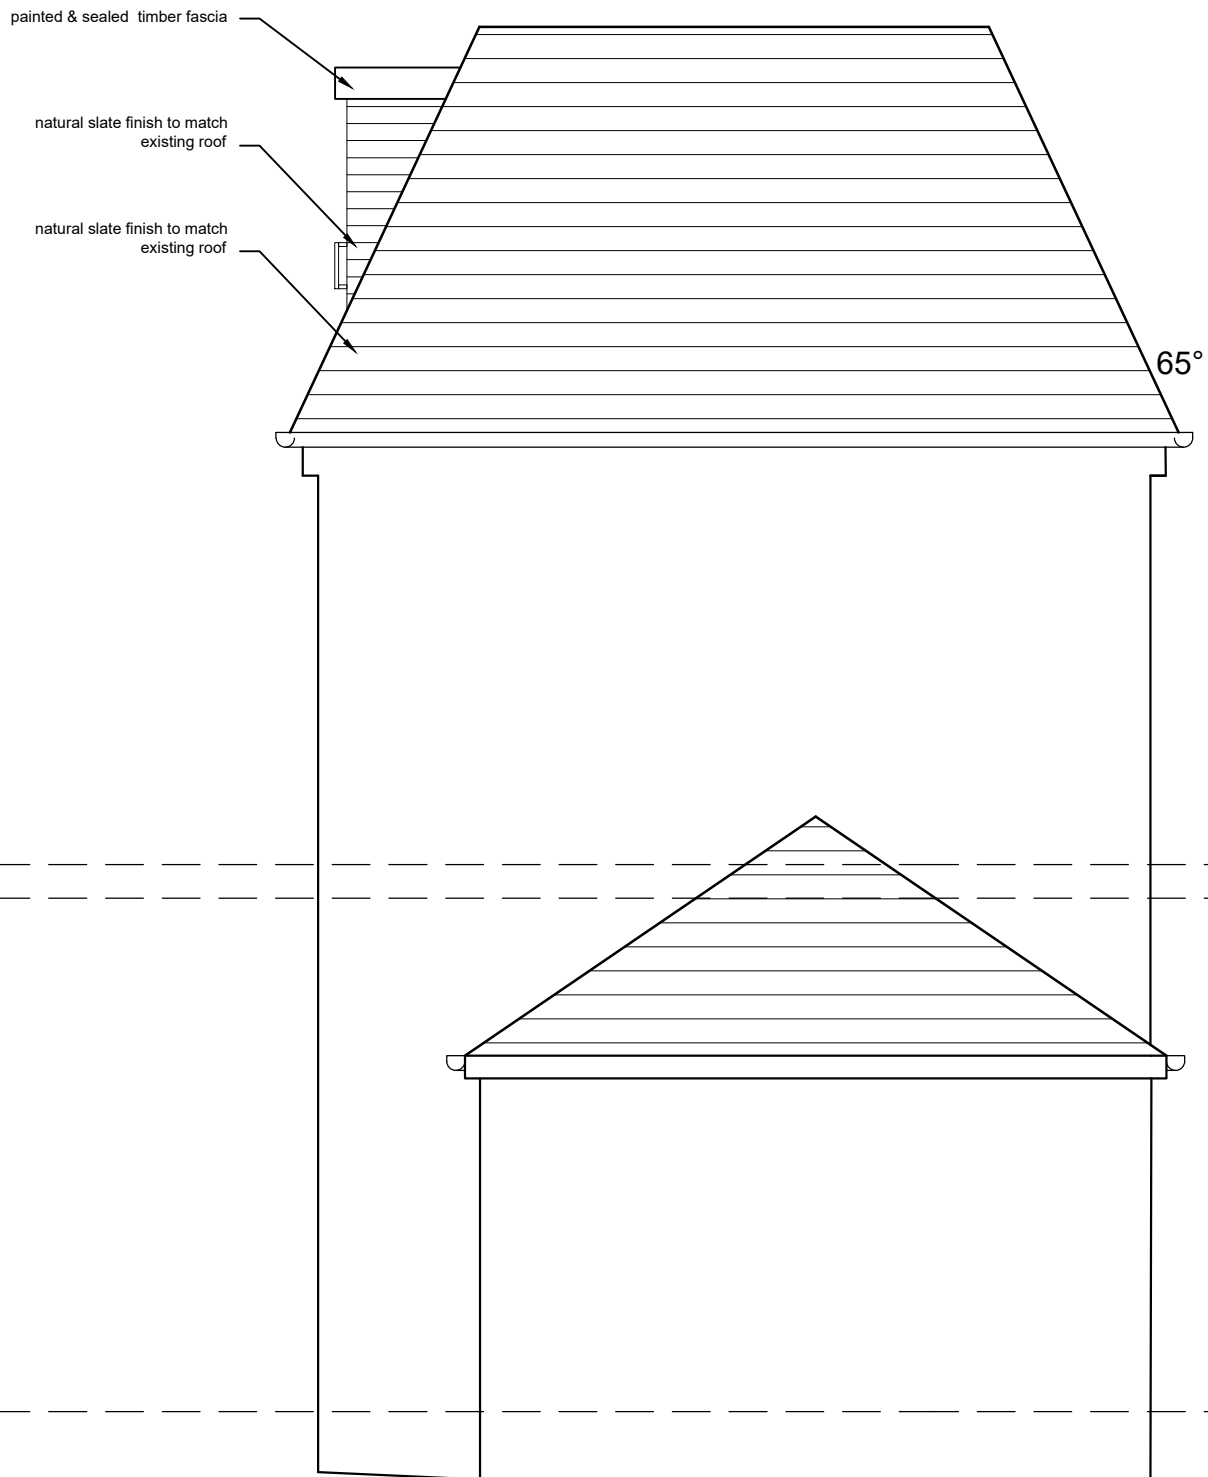

**Side Elevation as Proposed**

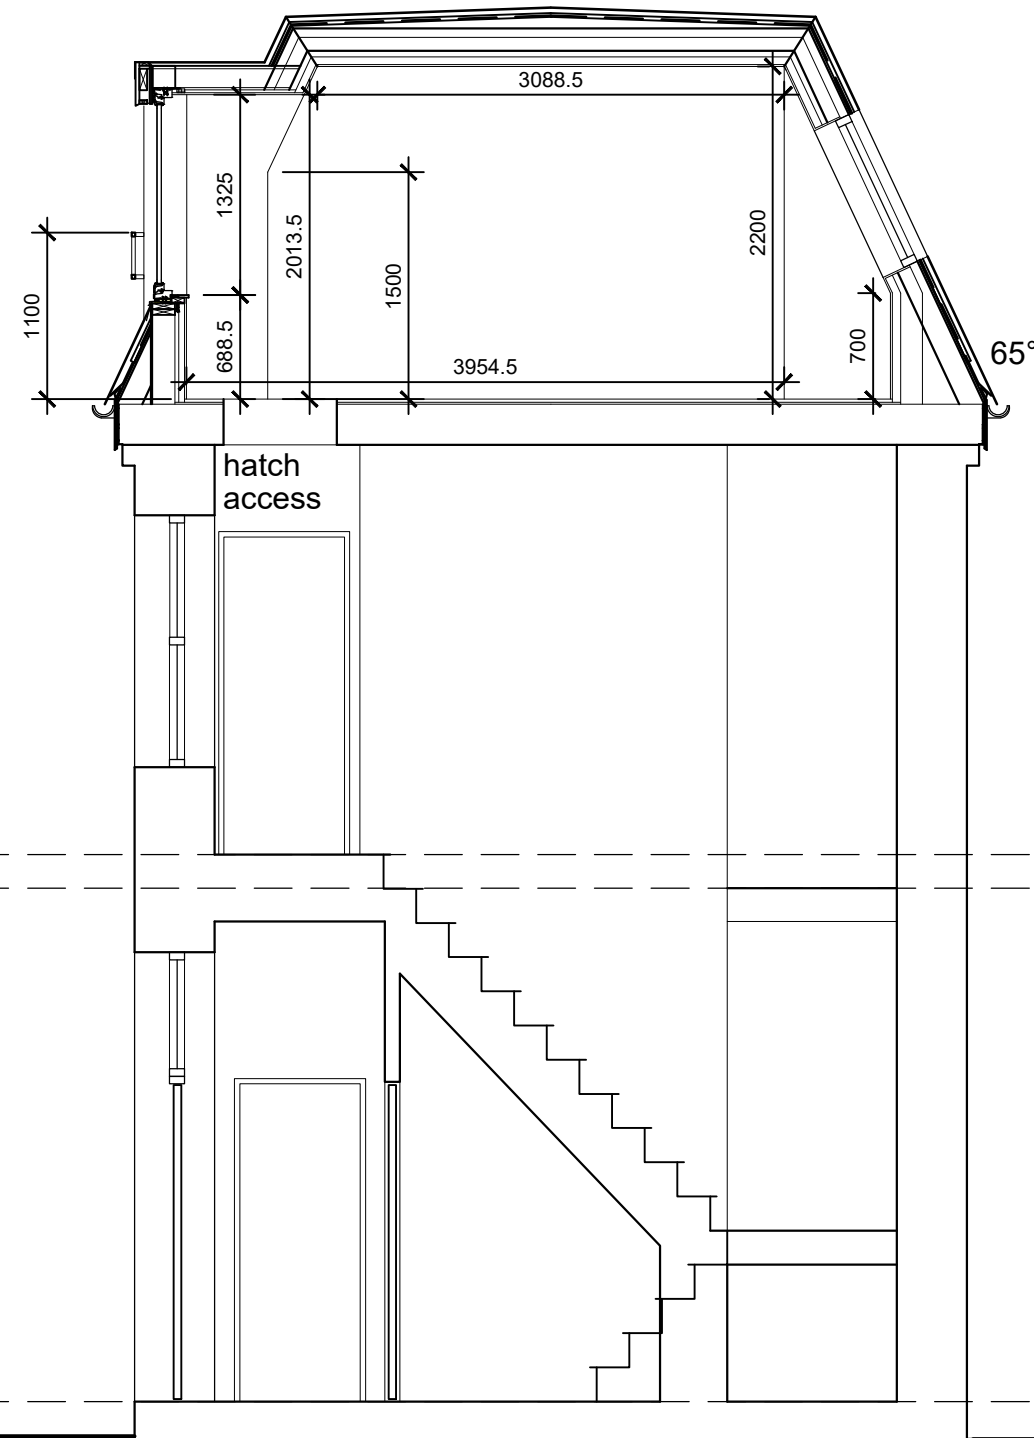

**Section A-A as Proposed**



Revisions				
Status	PLANNING			
Client	Paul Maginnis			
Project	4 Devonshire Gardens Lane Glasgow G12 9XH			
Title	Side Elevation & Section A-A As Proposed			
Scale	Size	Date	Drawn	Checked
1:50	A3	FEB 24	FH	SA



Allison Architecture  
 13 Royal Crescent  
 Glasgow G3 7SL  
 t: +44 (0)141 353 1082  
 e: hello@allisonarchitecture.co.uk  
 www.allisonarchitecture.co.uk

Project No.	Drawing No.	Rev.
23054	02-004	-