


Notes  
Do not scale from this drawing. All dimensions to be checked on site prior to construction and any discrepancies reported to the Architect.  
Copyright reserved.

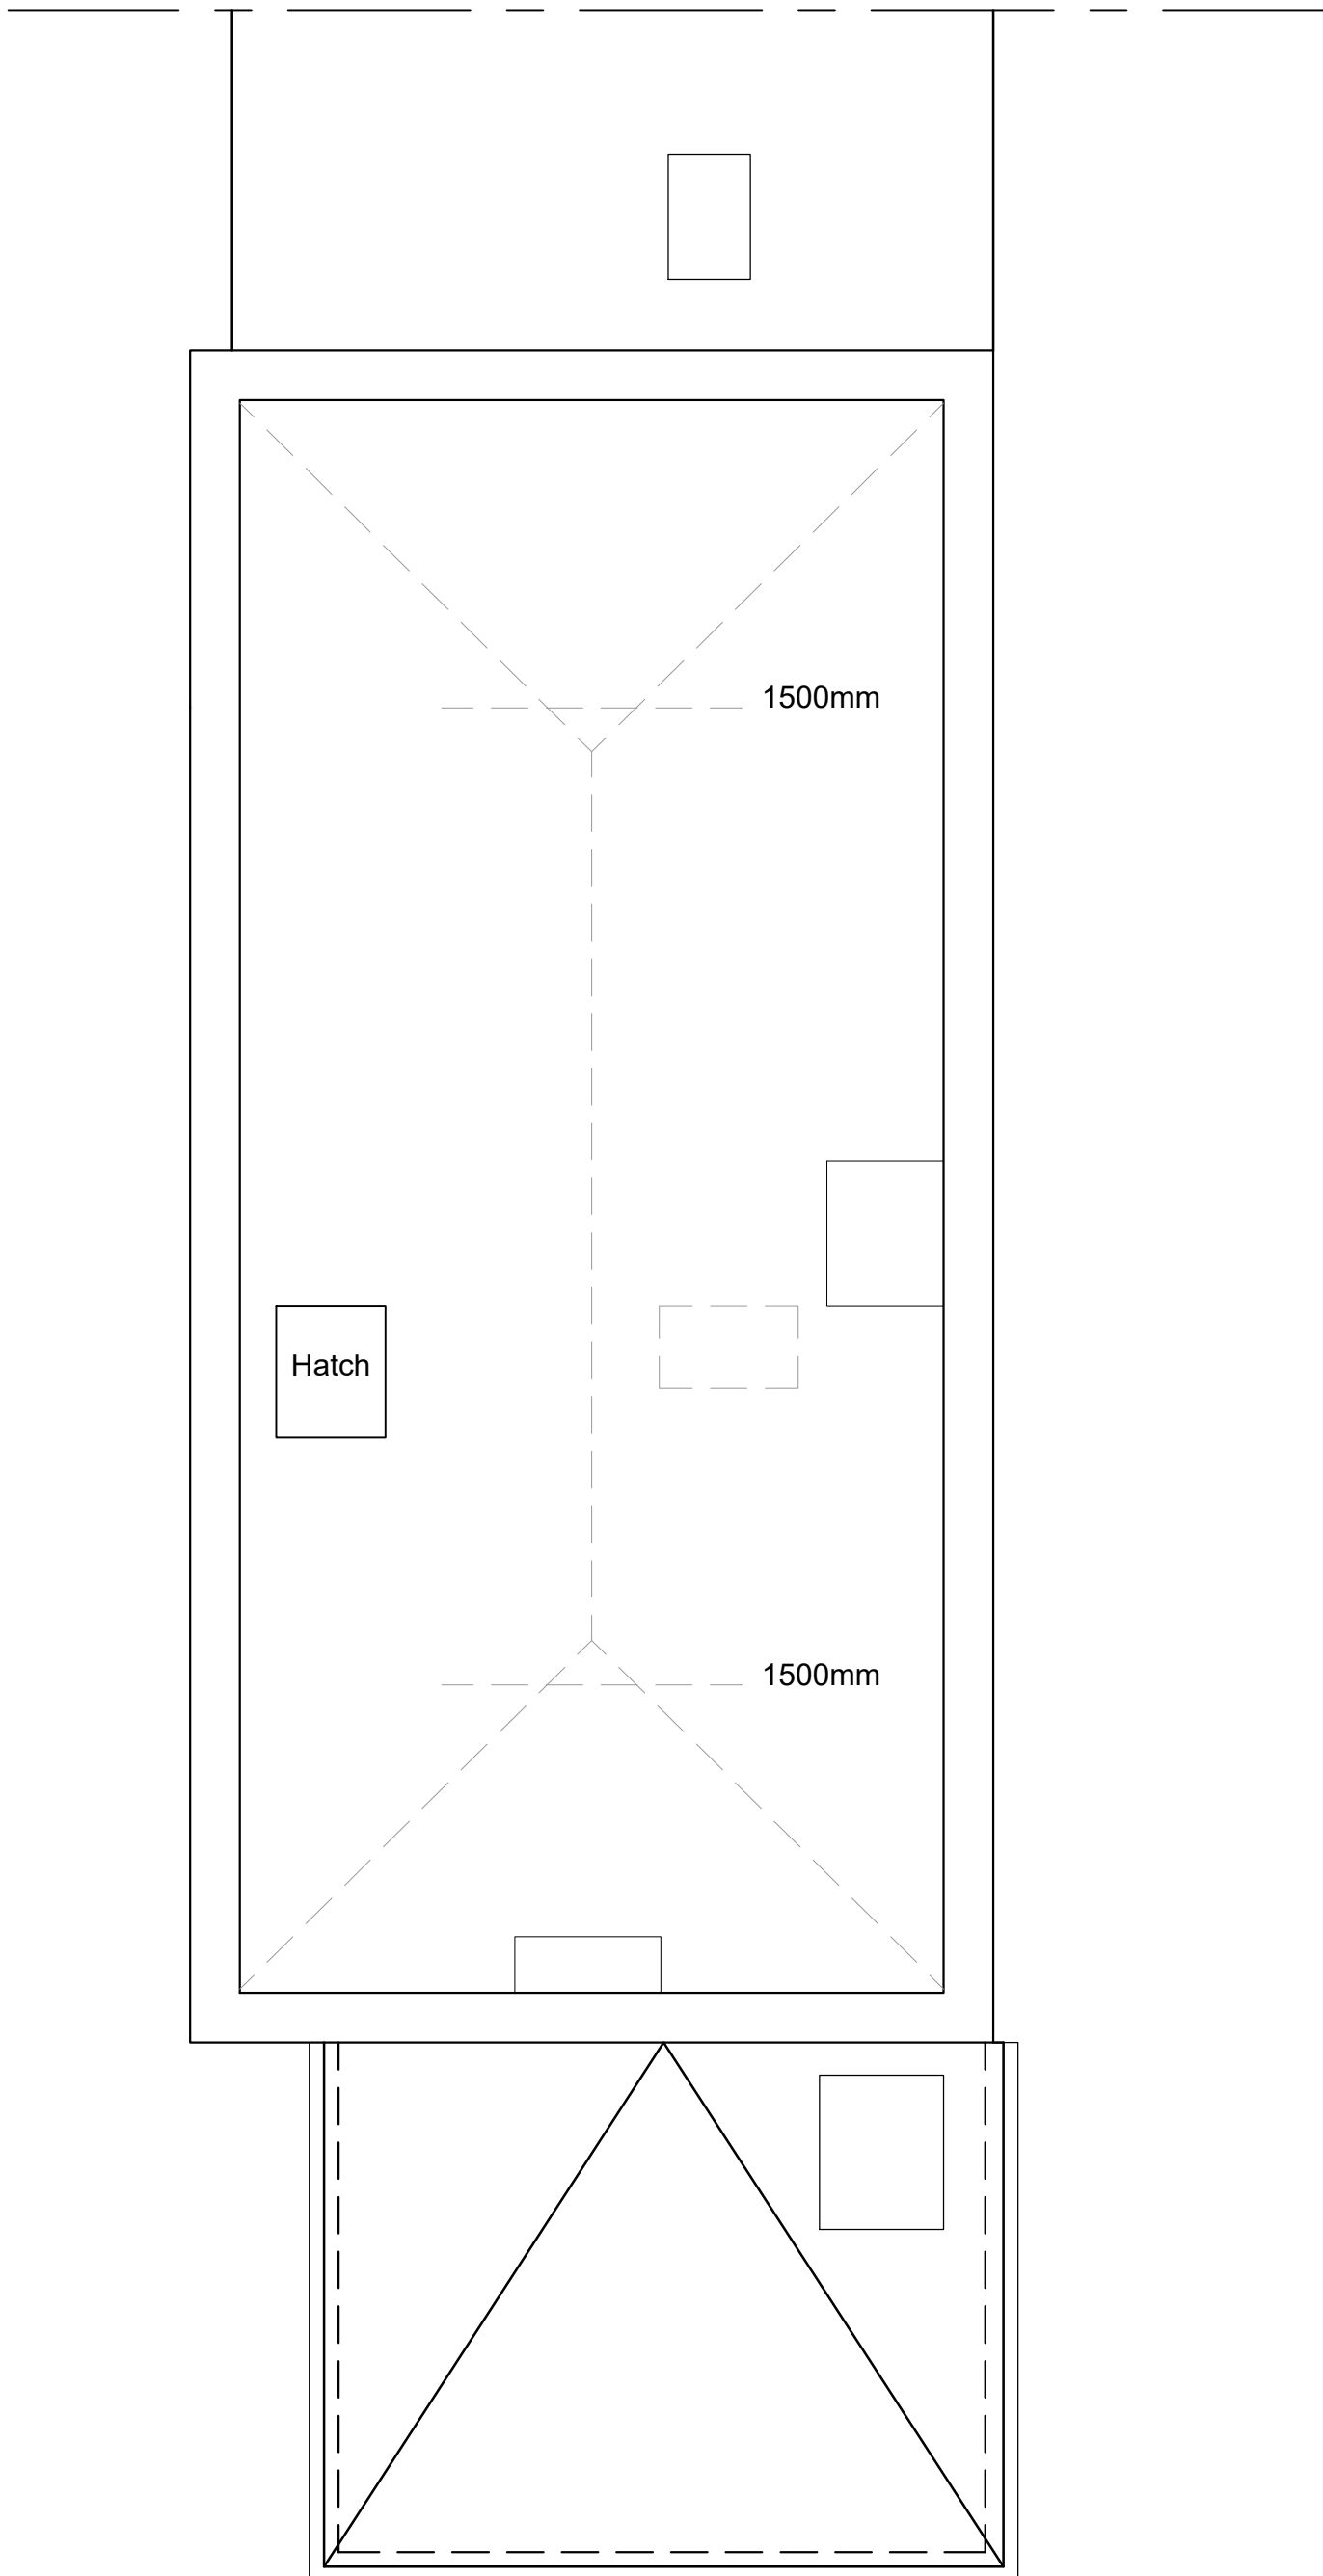

**Loft Plan as Existing**



Revisions				
Status	PLANNING			
Client	Paul Maginnis			
Project	4 Devenshire Gardens Lane Glasgow G12 9XH			
Title	Loft Plan as Existing			
Scale	Size	Date	Drawn	Checked
1:50	A3	FEB 24	FH	SA



Allison Architecture  
13 Royal Crescent  
Glasgow G3 7SL  
t: +44 (0)141 353 1082  
e: hello@allisonarchitecture.co.uk  
www.allisonarchitecture.co.uk

Project No.	Drawing No.	Rev.
23054	01-003	-