

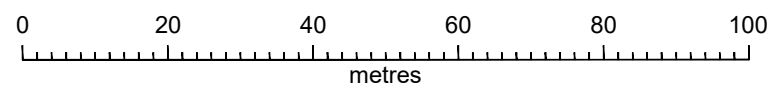


# LOCATION PLAN scale 1;1000

All project and associated works shall comply with the relevant statutory requirements including but not limited to the applicable planning and building control legislation whether or not specifically shown on this plan.

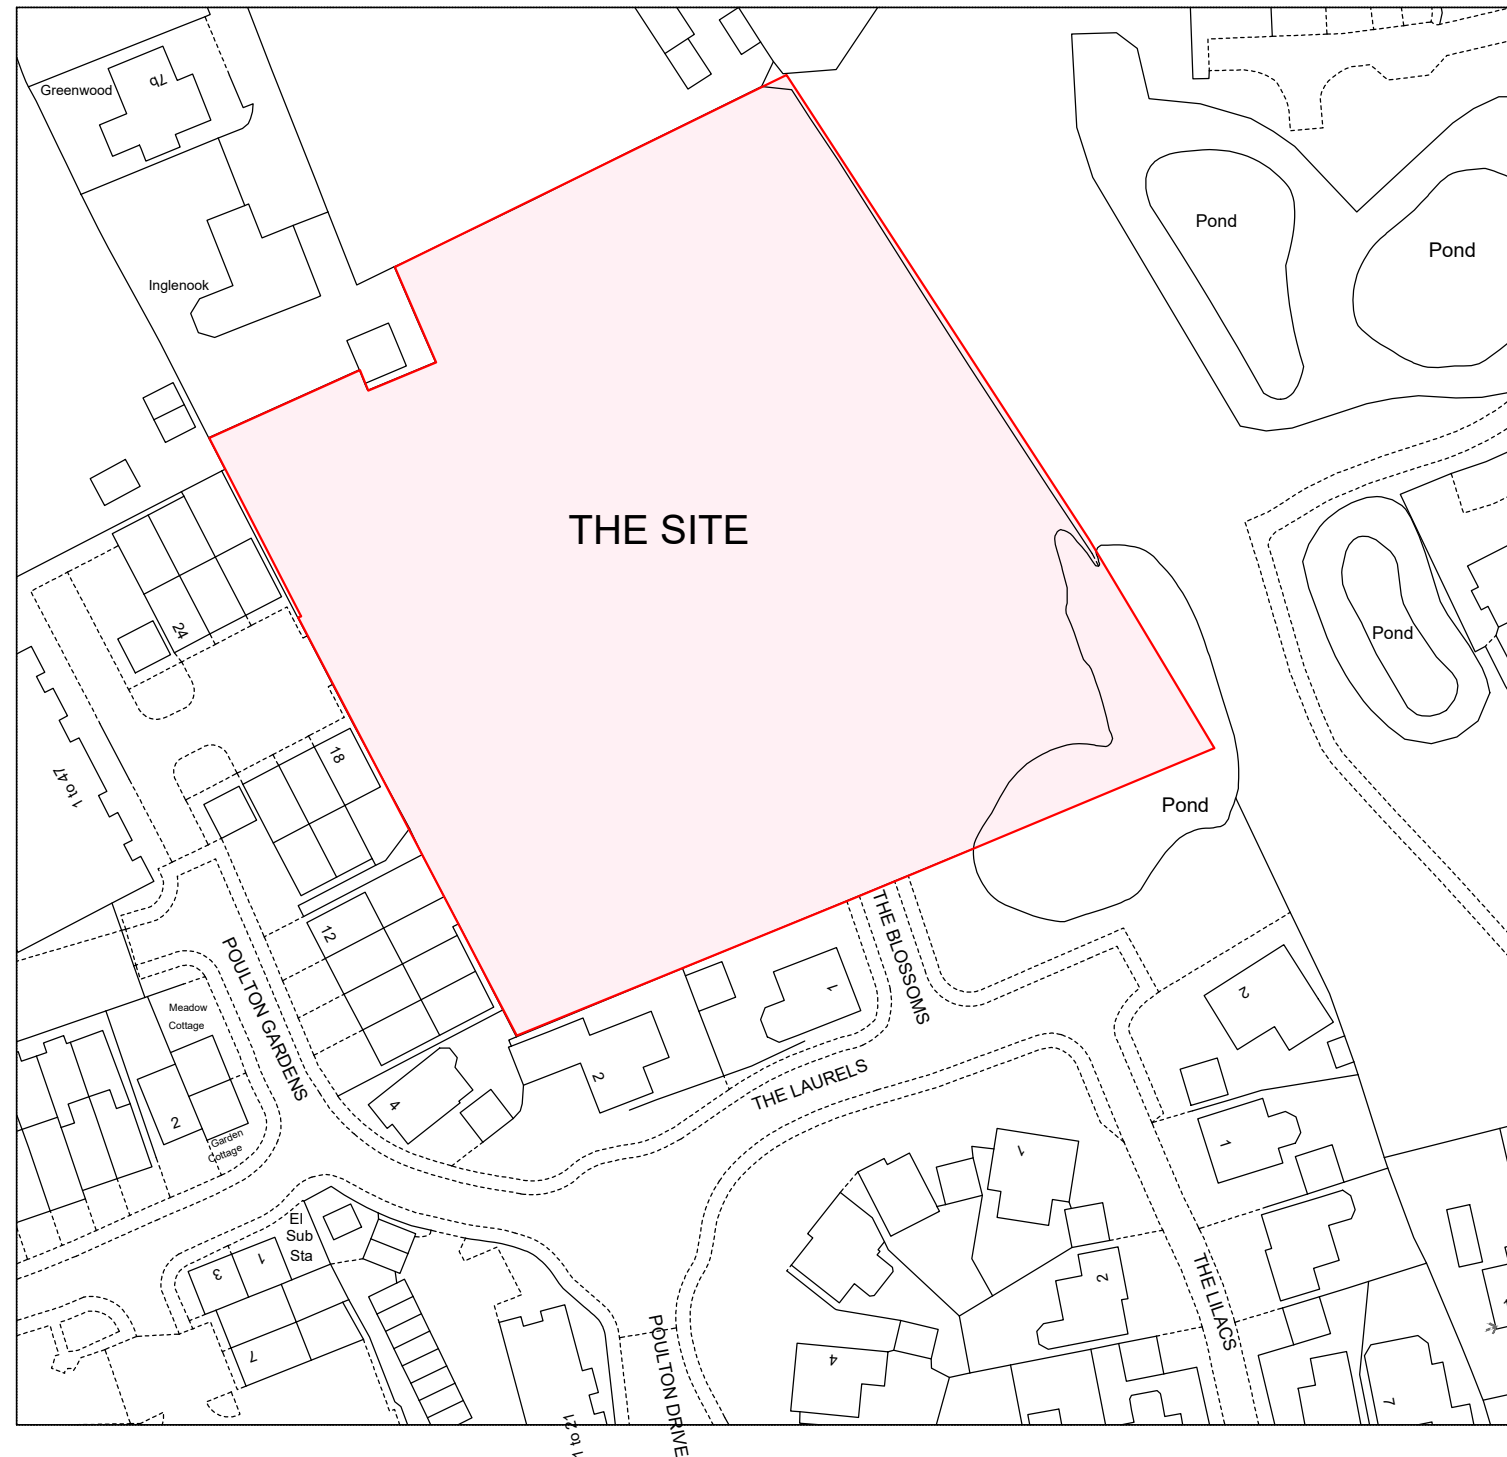

© Crown copyright 2024 Ordnance Survey 100053143

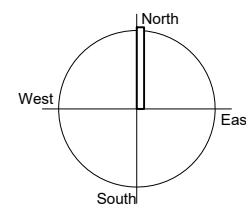

hello@fyldedesign.com  
telephone\_0773 954 2345  
© Fylde Design Associates Ltd

project	LOCATION PLAN Residential Development adjoining Garstang Road, Poulton le Fylde			
client	THE BAXTER GROUP			
date	sheet	scale	drawing no	revision
01.02.2024	A3L	1;1000	FD2406_04	-