



LOCATION PLAN existing (1:1250)  
Ordnance Survey licence number 100012866

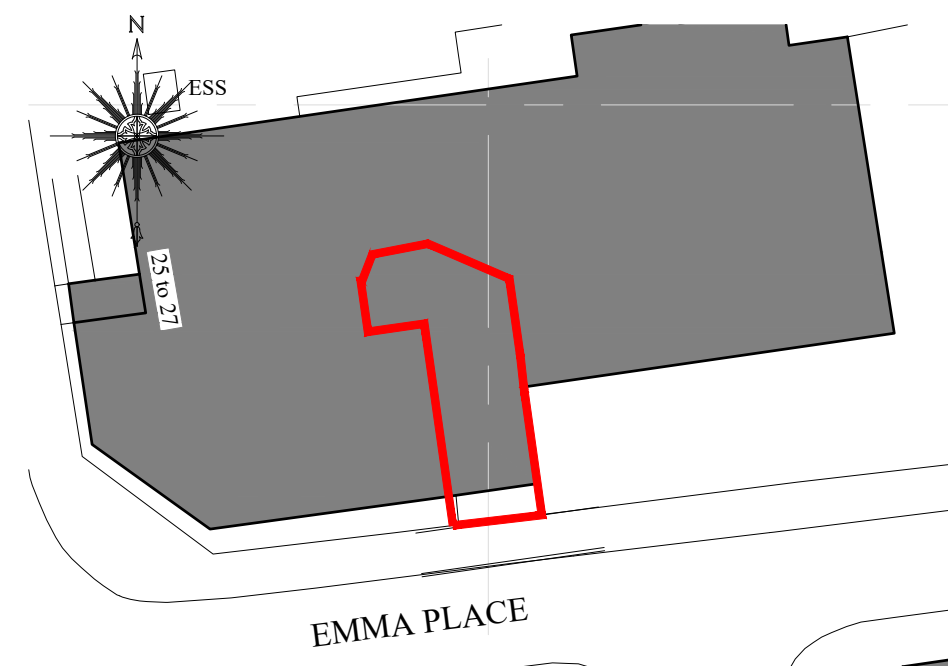


BLOCK PLAN existing (1:500)  
Ordnance Survey licence number 100012866

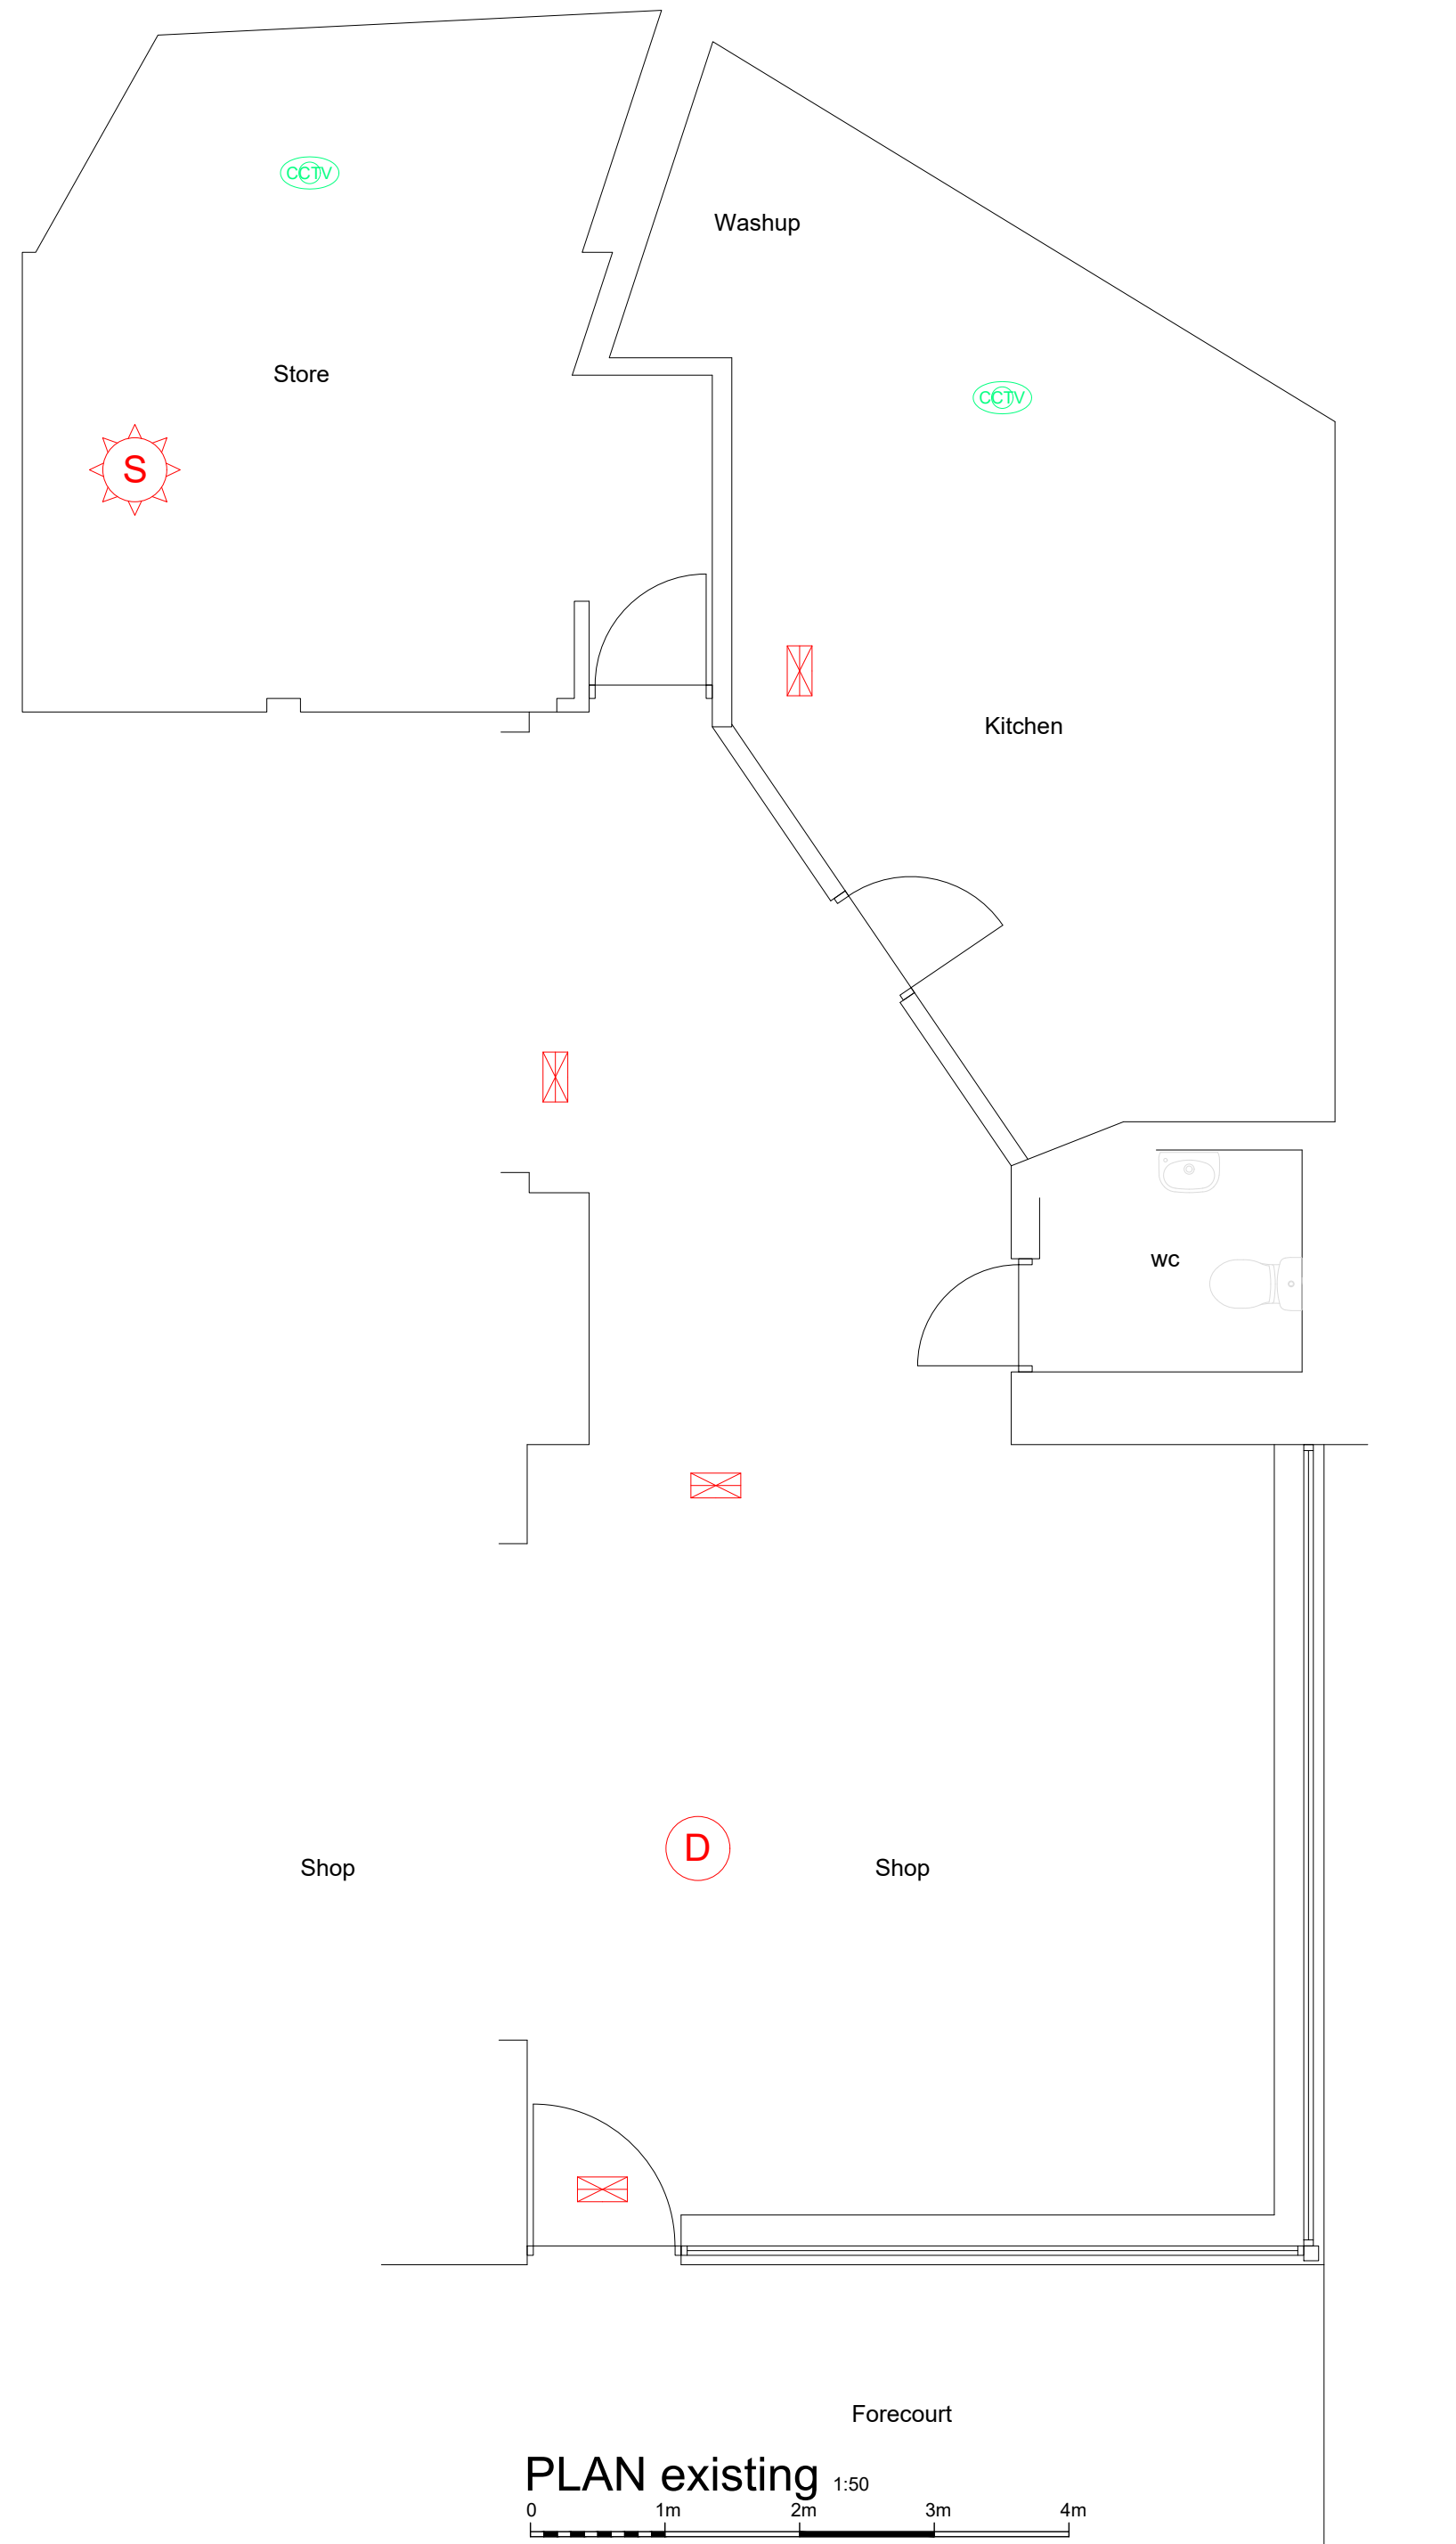


PLAN existing 1:50

Pavement

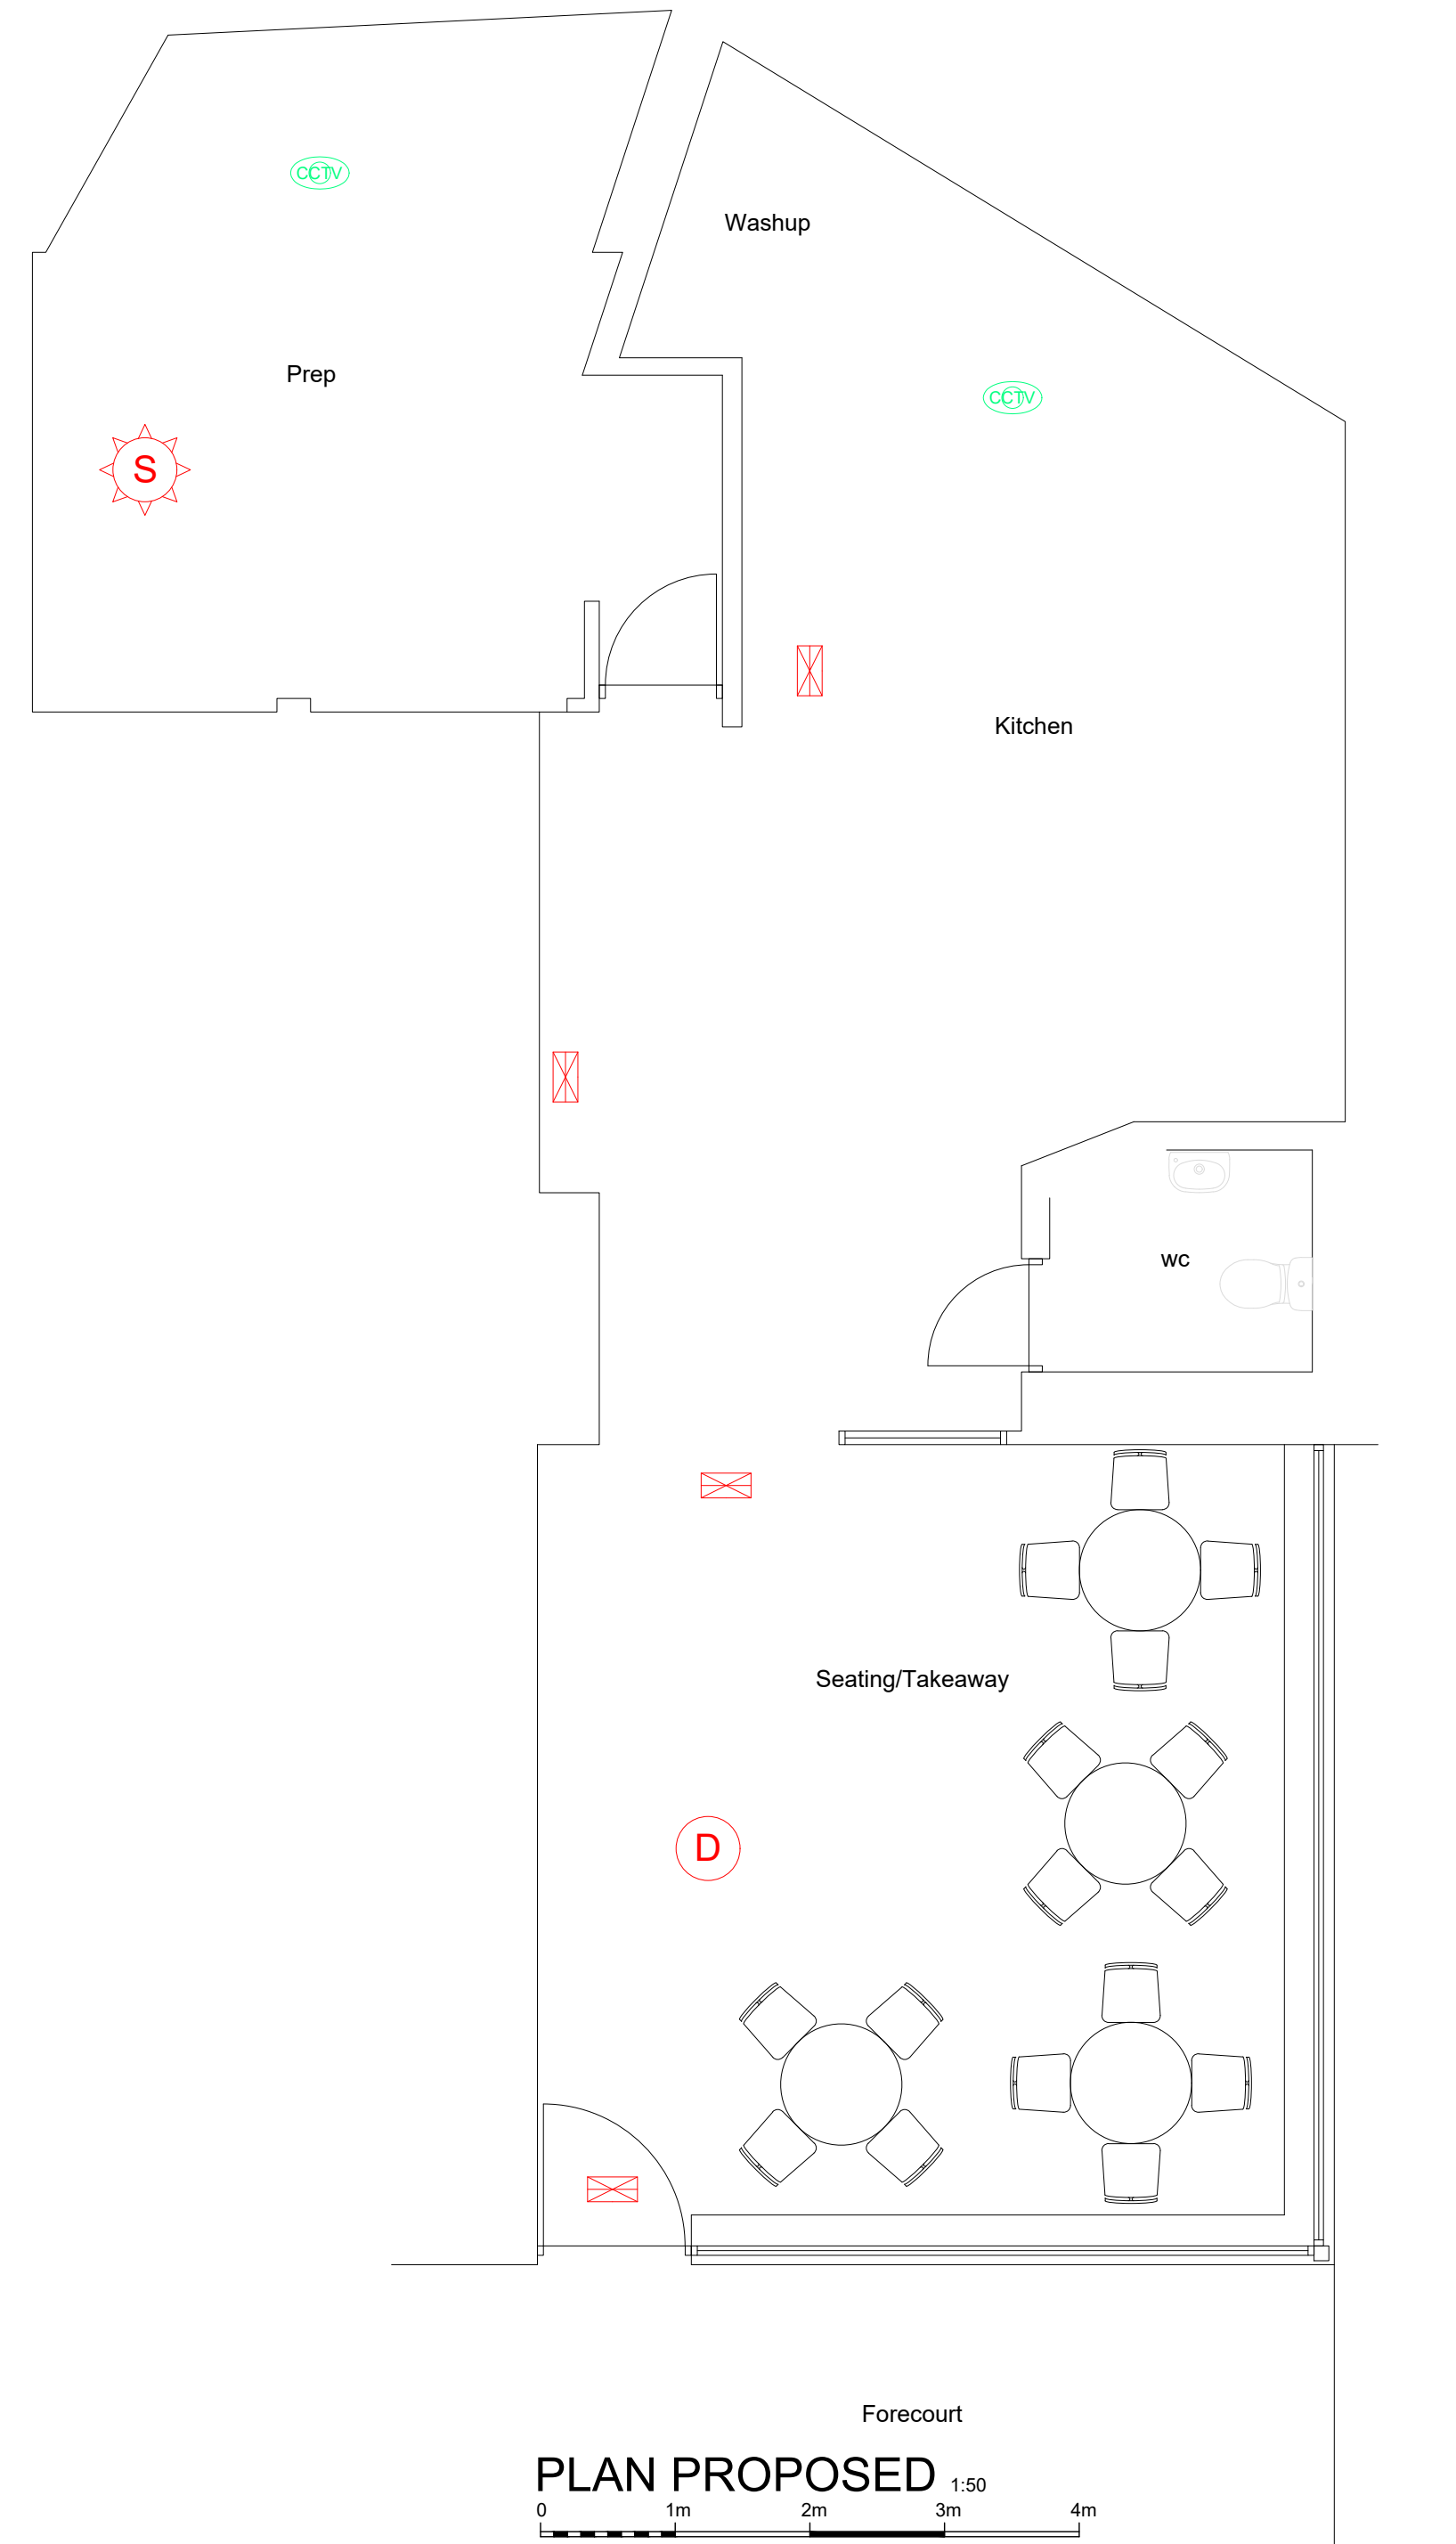


PLAN PROPOSED 1:50

Pavement

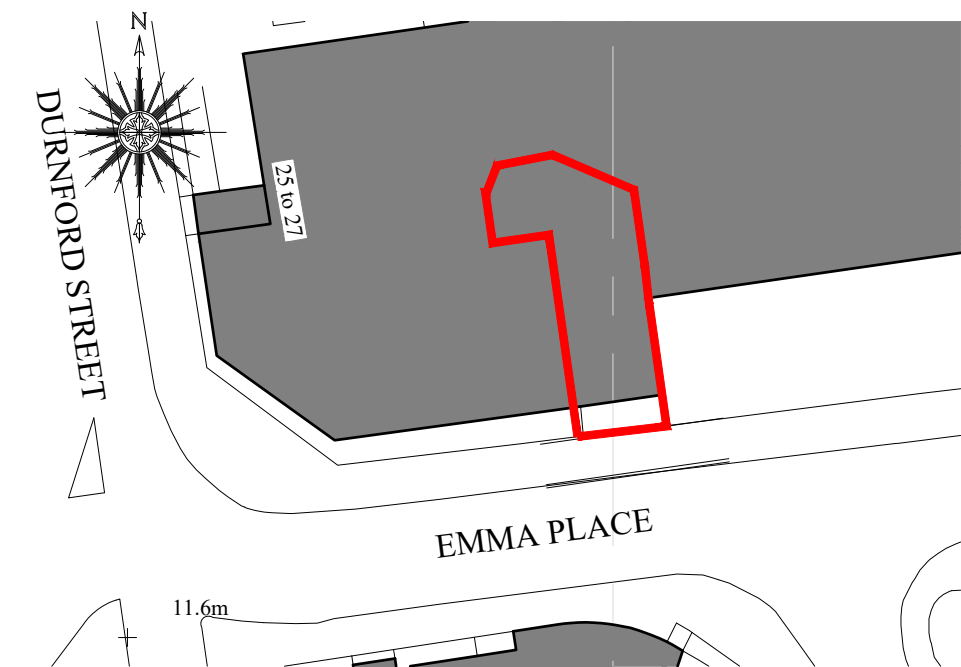

BLOCK PLAN (1:500)  
Ordnance Survey licence number 100012866

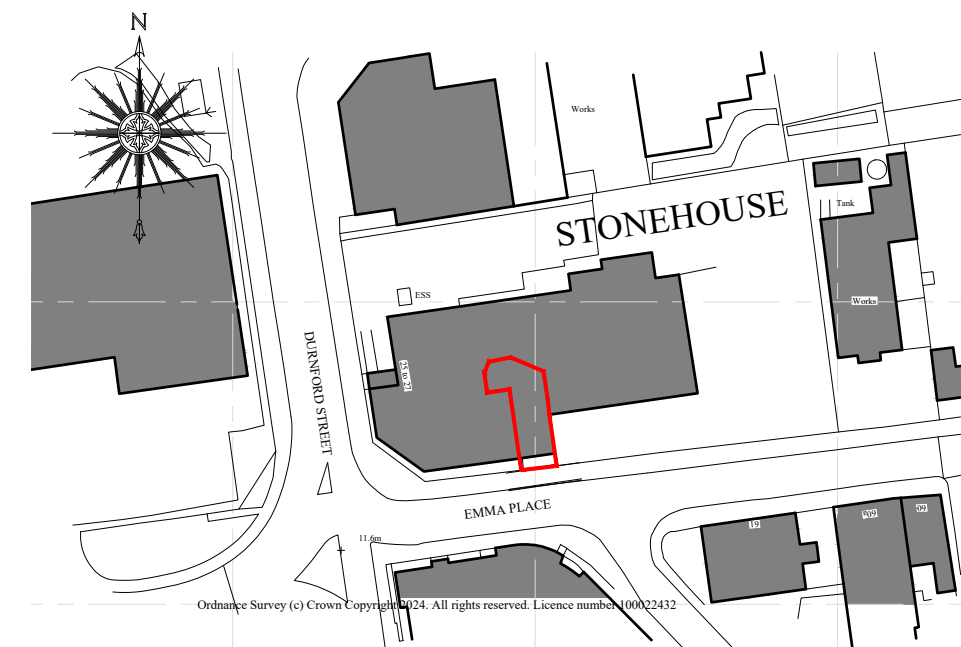


LOCATION PLAN (1:1250)  
Ordnance Survey licence number 100012866

CLIENT **KW BROTHERS**  
25-27 DURNFORD STREET  
PLYMOUTH  
DEVON  
PL1 3QF

JOB **PROPOSED RESTAURANT & TAKEAWAY**


DRG **EXISTING & PROPOSED**

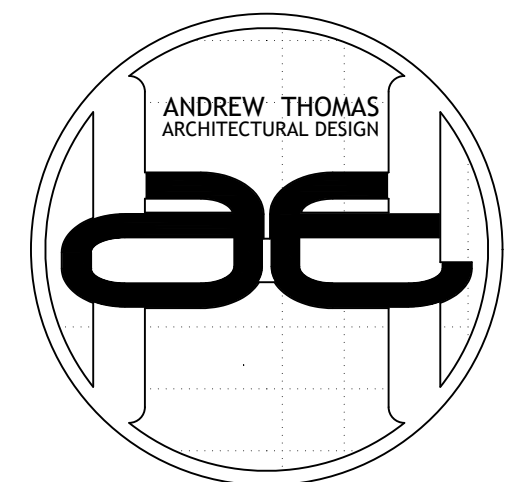

THE OLD CHAPEL  
CHAPEL ROW  
WIDEGATES  
LOOE  
CORNWALL  
PL13 1QB  
TEL: 01503 240748  
FAX: 01503 240939  
E-MAIL: ADMIN@AHTDESIGN.CO.UK  
WWW: AHTDESIGN.CO.UK

SCALES @ A1	<b>1:50</b>	DRG No.	
DATE	<b>FEB 24</b>	DRAWN	J Hunt
		CHECKED	
			<b>4214/1B</b>

Contractors must check all dimensions on site, only figured dimensions are to be worked from. All discrepancies must be reported immediately to the Supervising Officer before proceeding.  
© Copyright AHT Design

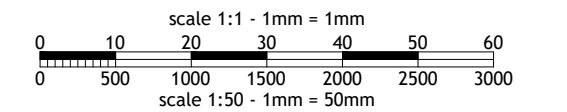

**A1**

1:2500	0	50m	100m
1:1250	0	25m	50m
1:500	0	10m	20m
1:250	0	5m	10m
1:200	0	4m	8m
1:125	0	2.5m	5m
1:100	0	2m	4m
1:50	0	1m	2m
1:25	0	0.5m	1m
1:20	0	0.5m	
1:10	0	200mm	400mm
1:5	0	10mm	20mm
1:2	0	5mm	