


# Location Plan

Site Address: **Holiday Units, Wold House, Wold Road, Nafferton, YO25 4LD**

Date Produced: **11-Dec-2023**

Scale: **1:2500 @A4**

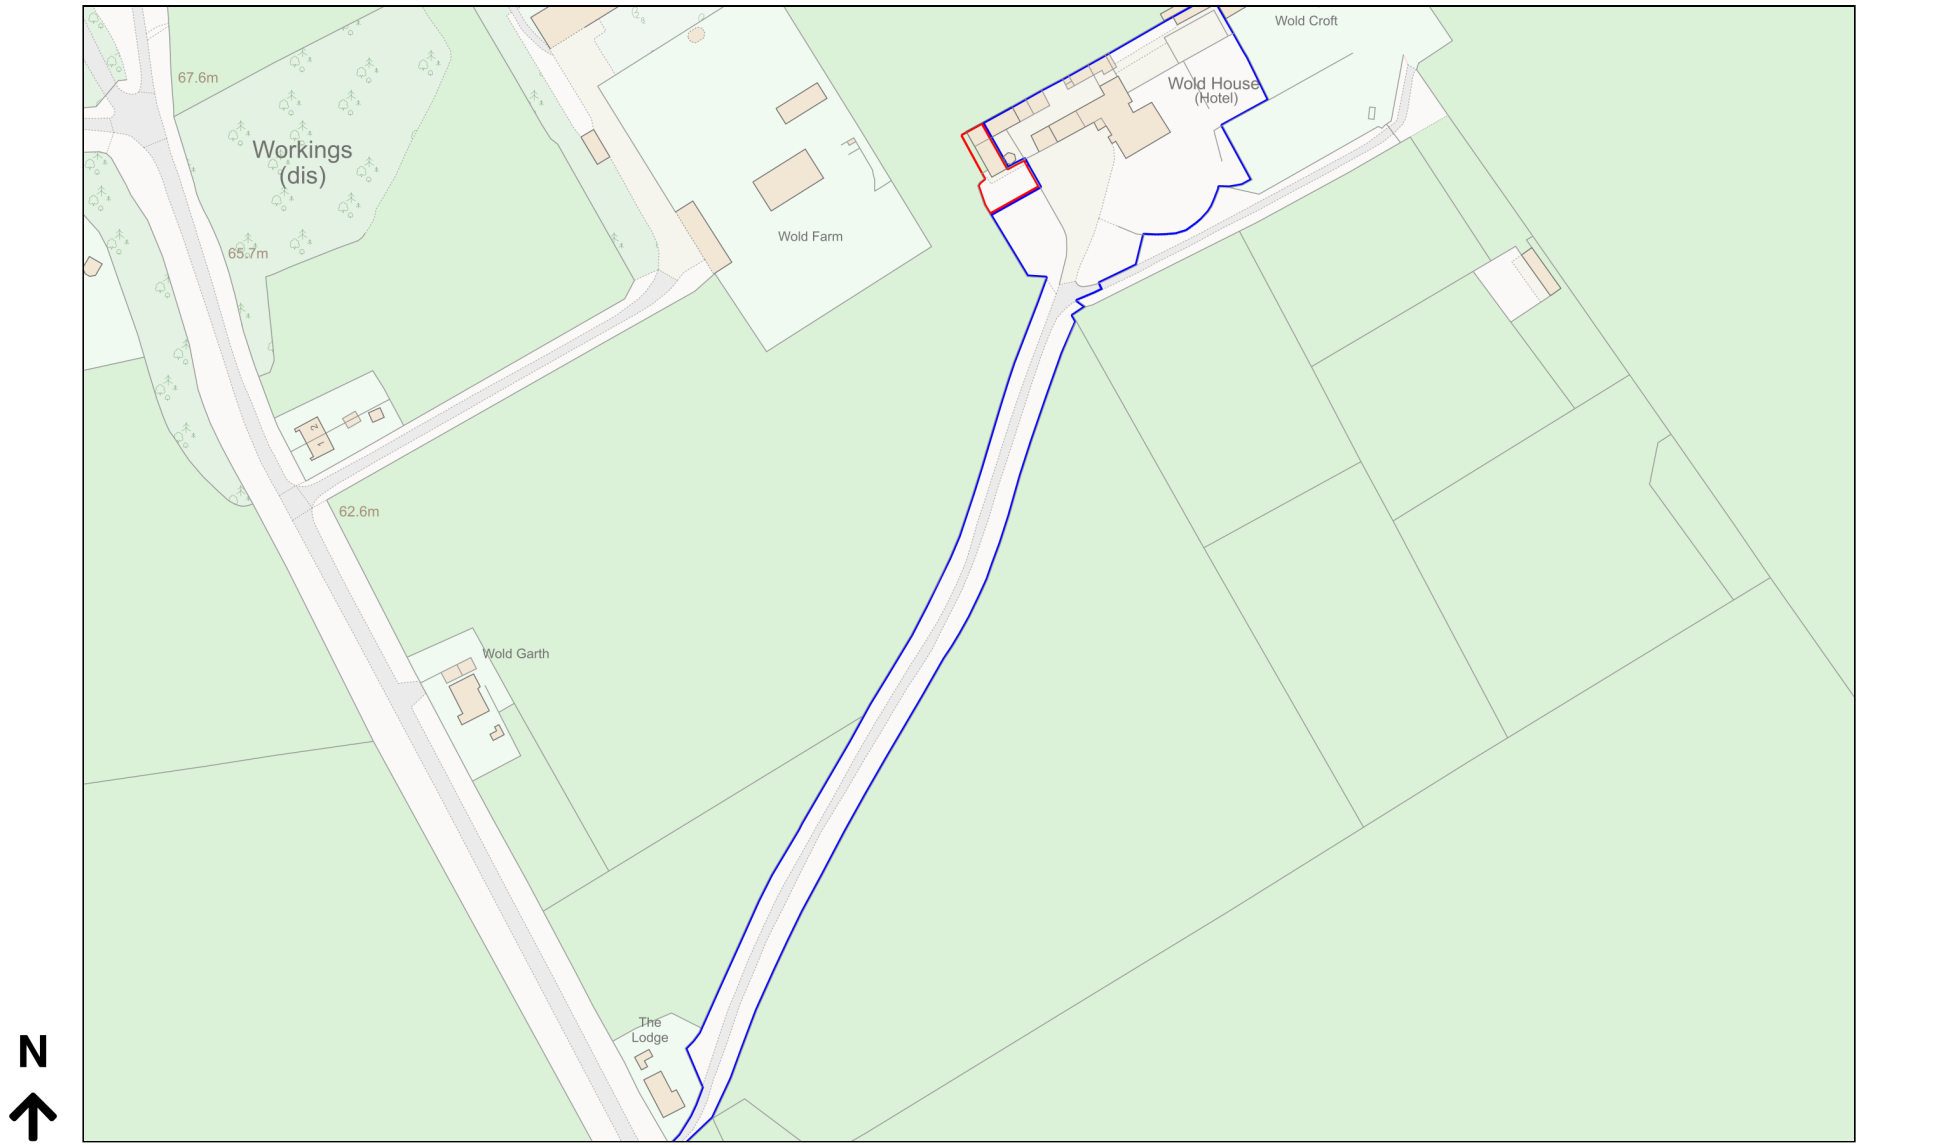

Planning Portal Reference: **PP-12668172v1**

