




All Dimensions Shall be Checked on Site by the Contractor Prior to Commencement of Work on Site. Do Not Scale. If in Doubt Ask.

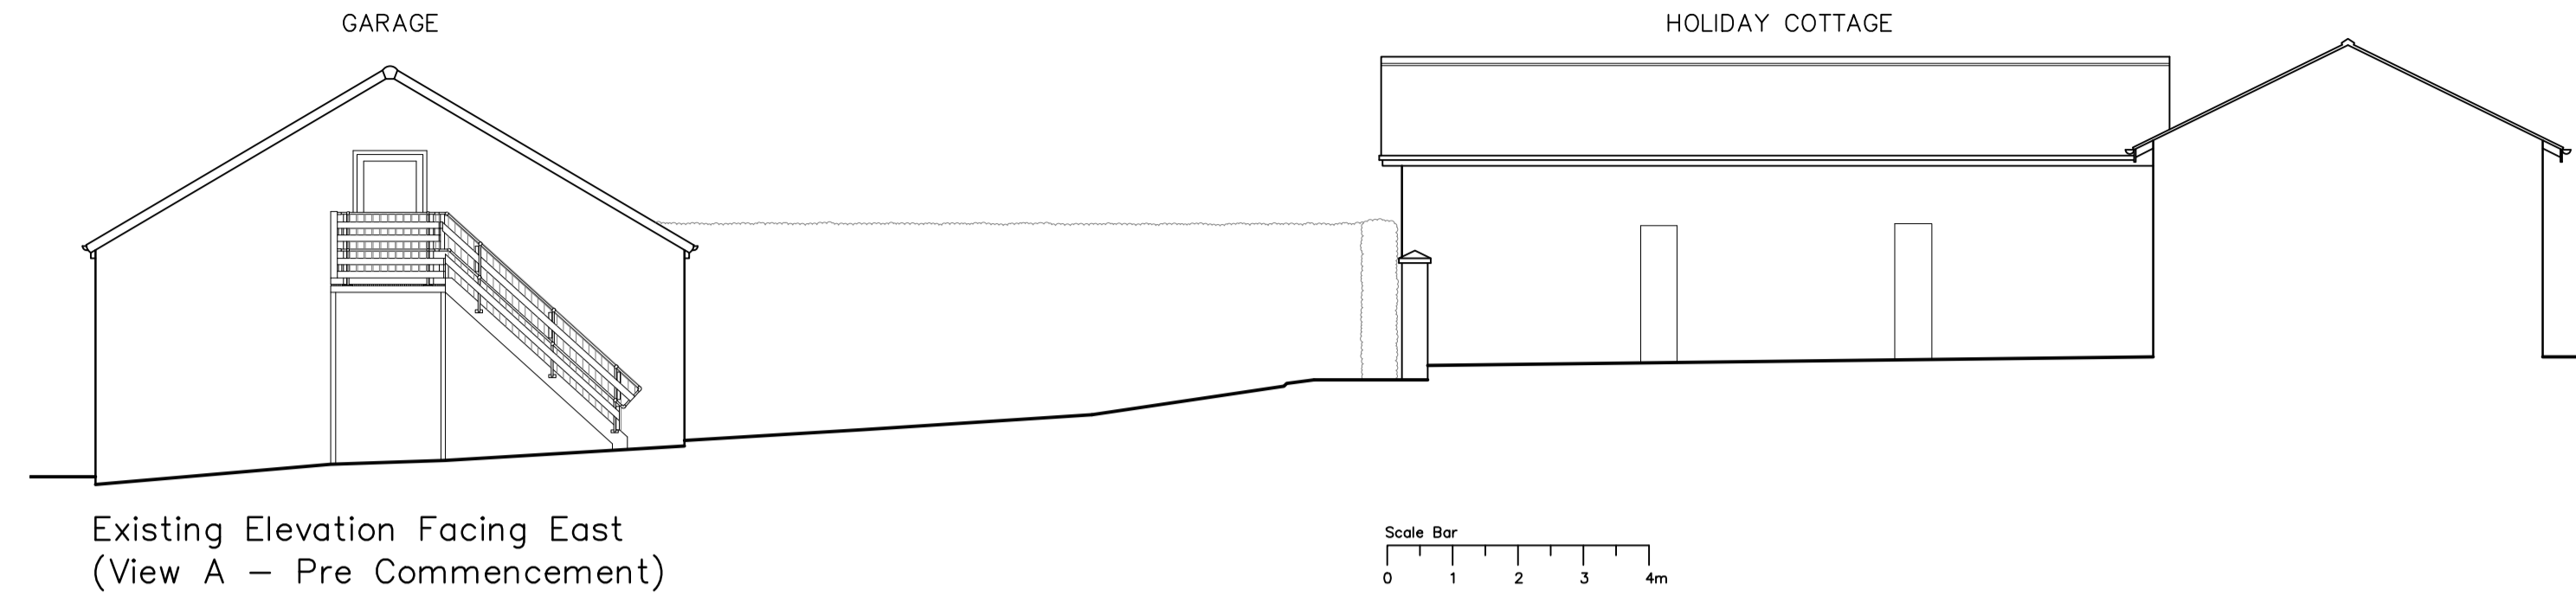


Existing Elevation Facing East
(View A - Pre Commencement)

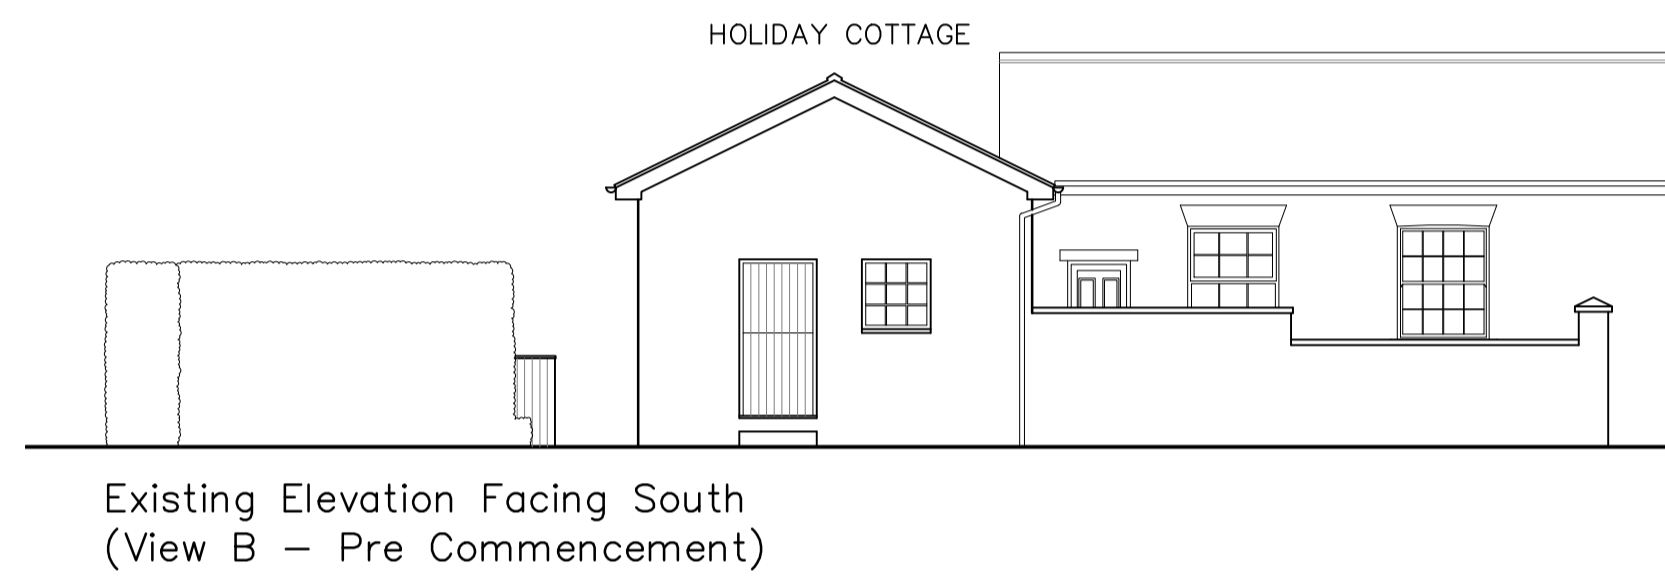


Existing Elevation Facing South
(View B - Pre Commencement)

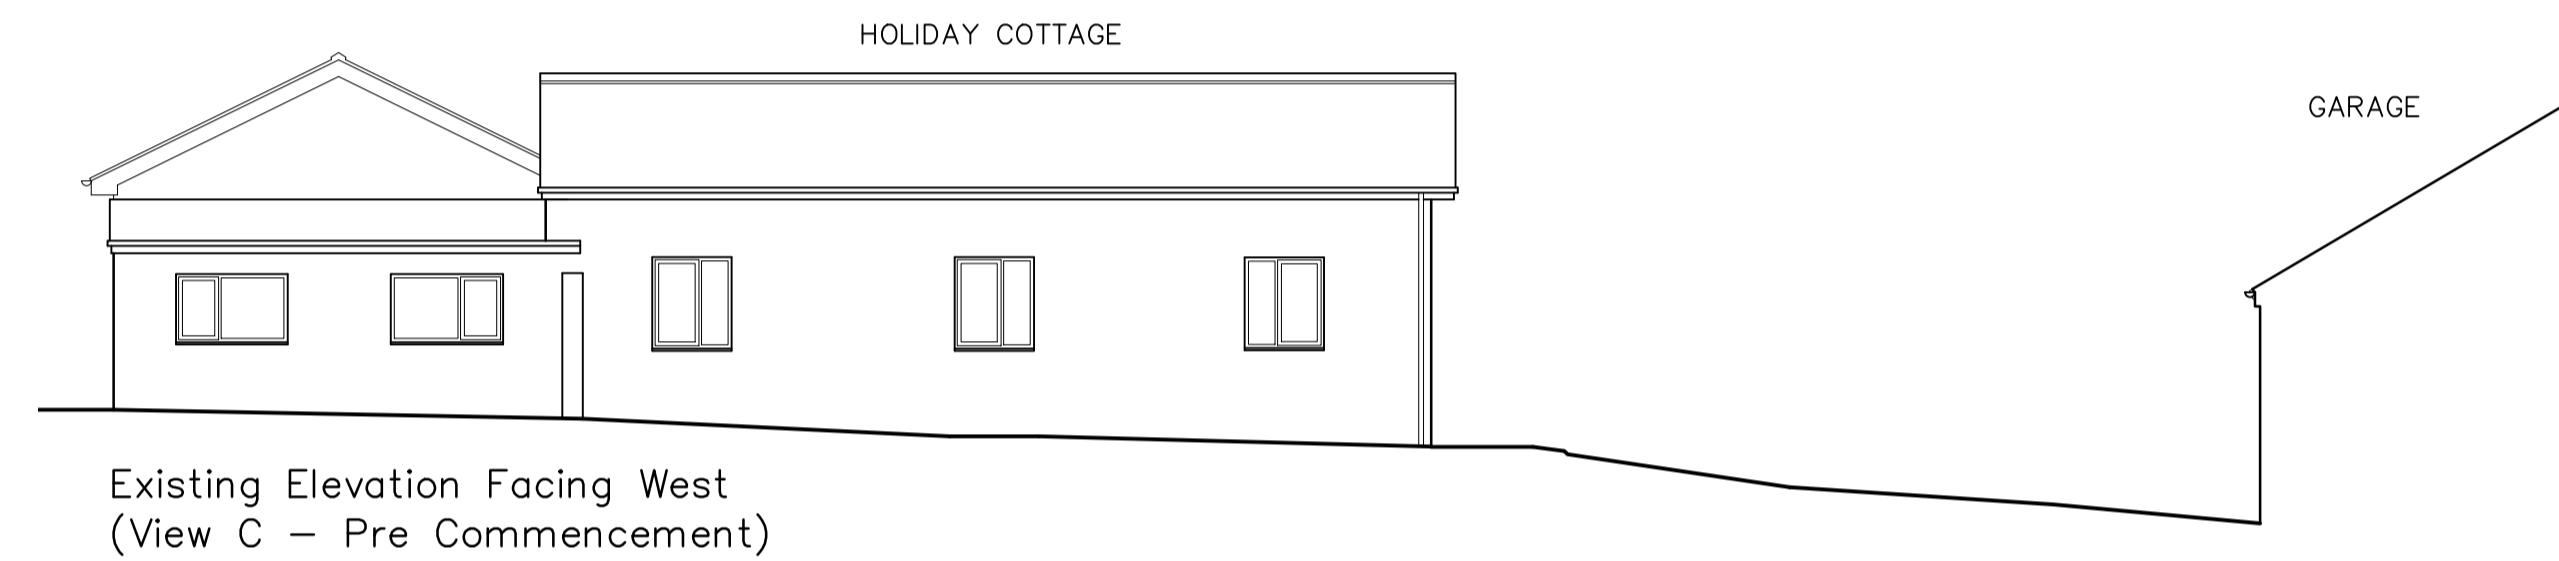

Existing Elevation Facing West
(View C - Pre Commencement)

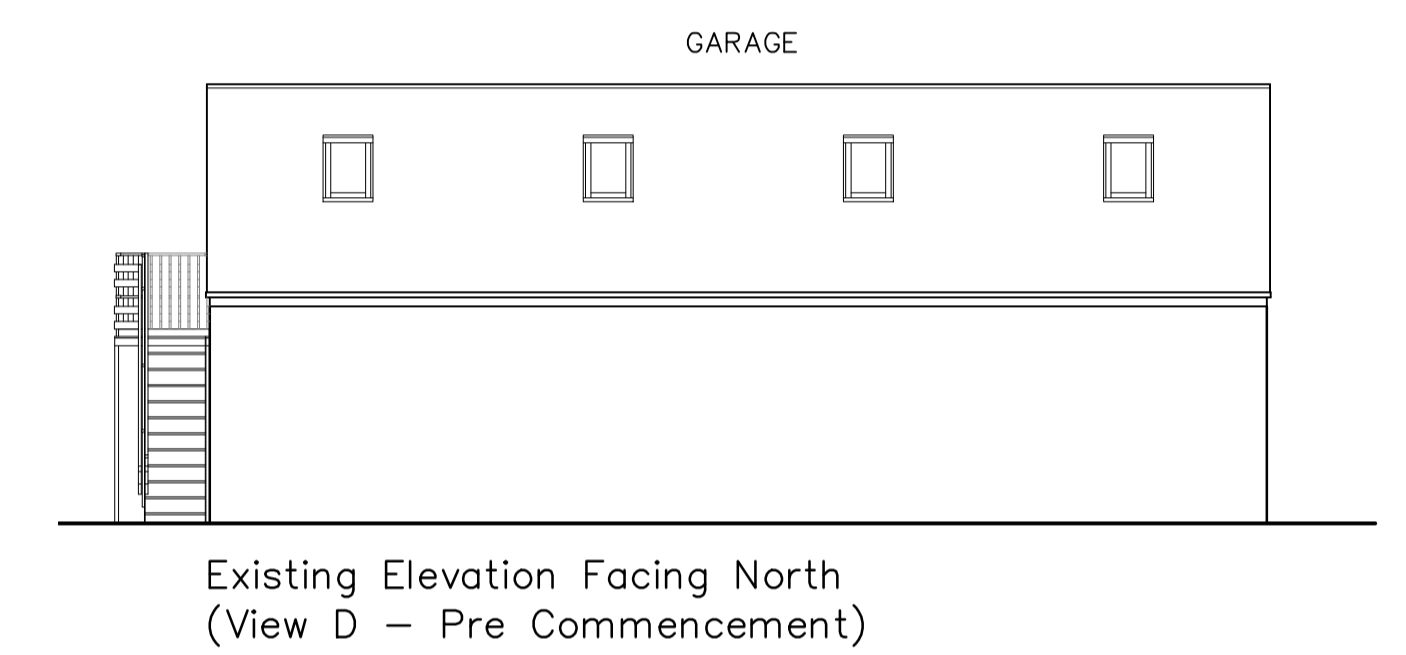

Existing Elevation Facing North
(View D - Pre Commencement)

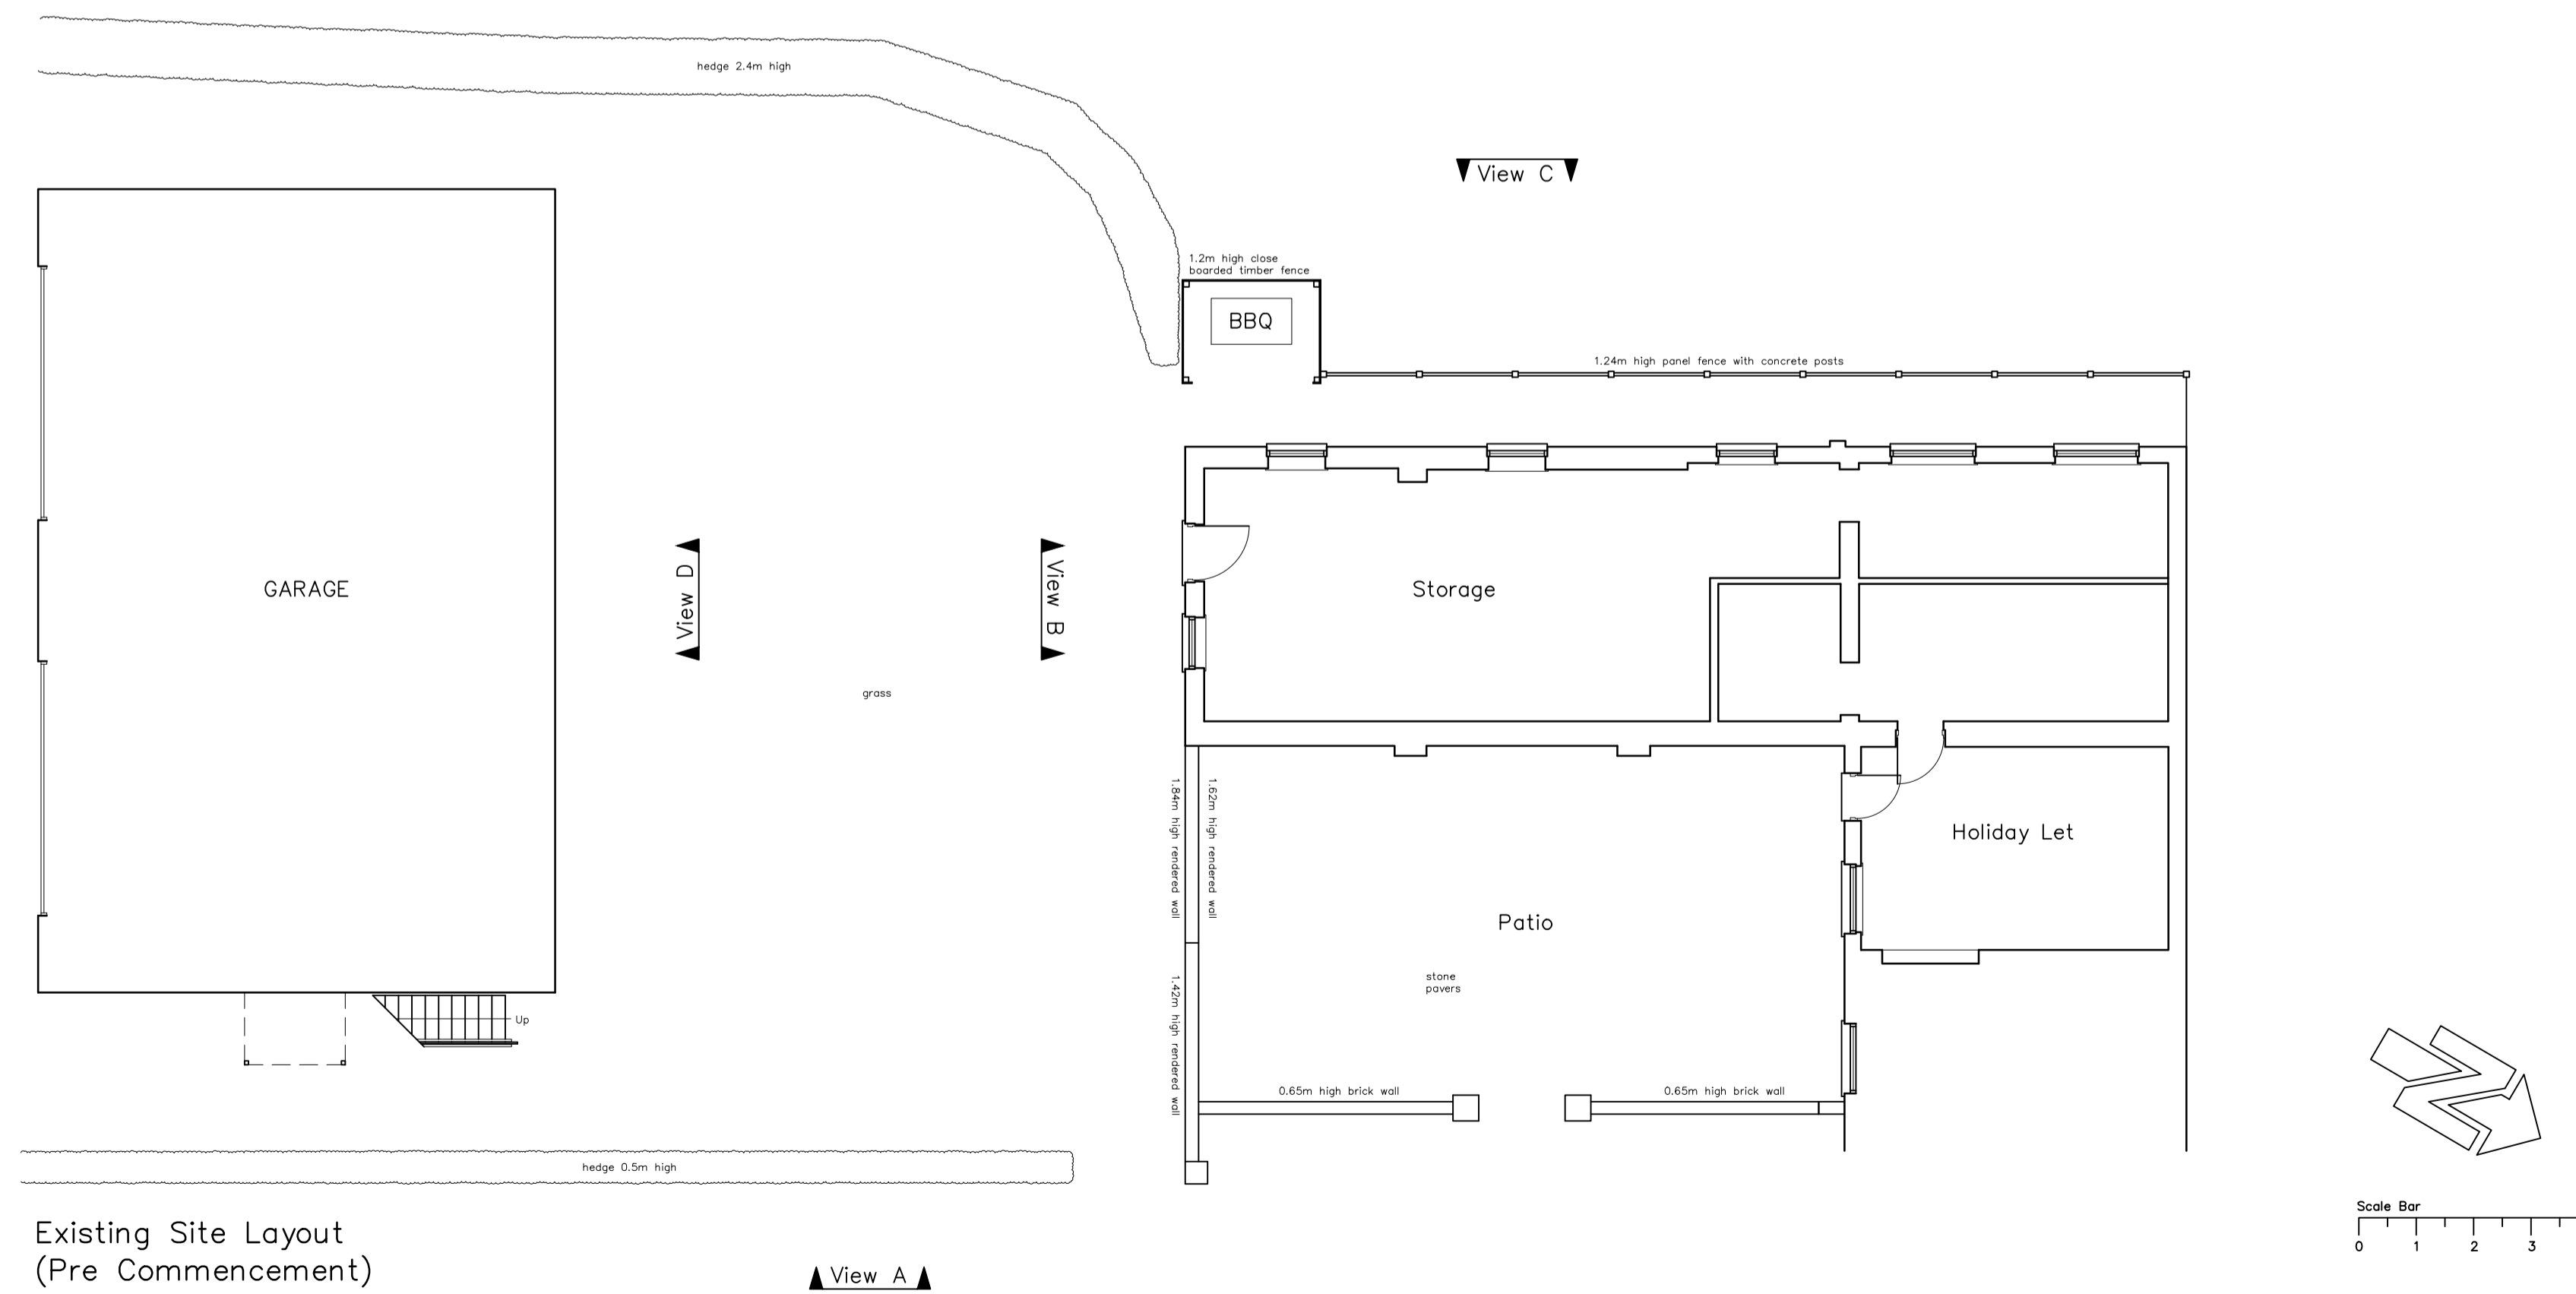

Existing Site Layout
(Pre Commencement)

A: Added internal layout 15/03/24

Revisions	Date
Robert Farrow (Design) Ltd Architecture : Planning : Construction Topographical Surveys Millar House, 32 Northgate, Hessle, East Riding of Yorkshire, HU13 9AA Tel : 01482 640699 E-mail: rfd@farrow.karoo.co.uk	
Client: Mrs. H. Palmer	

Title: Existing Plan and Elevations
 Retention of window, door, hot tub/gazebo,
 patio, boundary walls & external works at:
 Holiday Cottages, Wold House
 Wold Road, Nafferton,
 Driffield, YO25 4LD

Scale	Drawn by	Drg no.	Date	Contract no.
1:100	SB	1A	Dec23	23085

Scale correct when printed at A1