
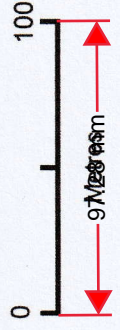


Location Plan

Site Address: Holiday Units, Wold House, Wold Road, Nafferton, YO25 4LD

Date Produced: 11-Dec-2023

Scale: 1:2500 @A4

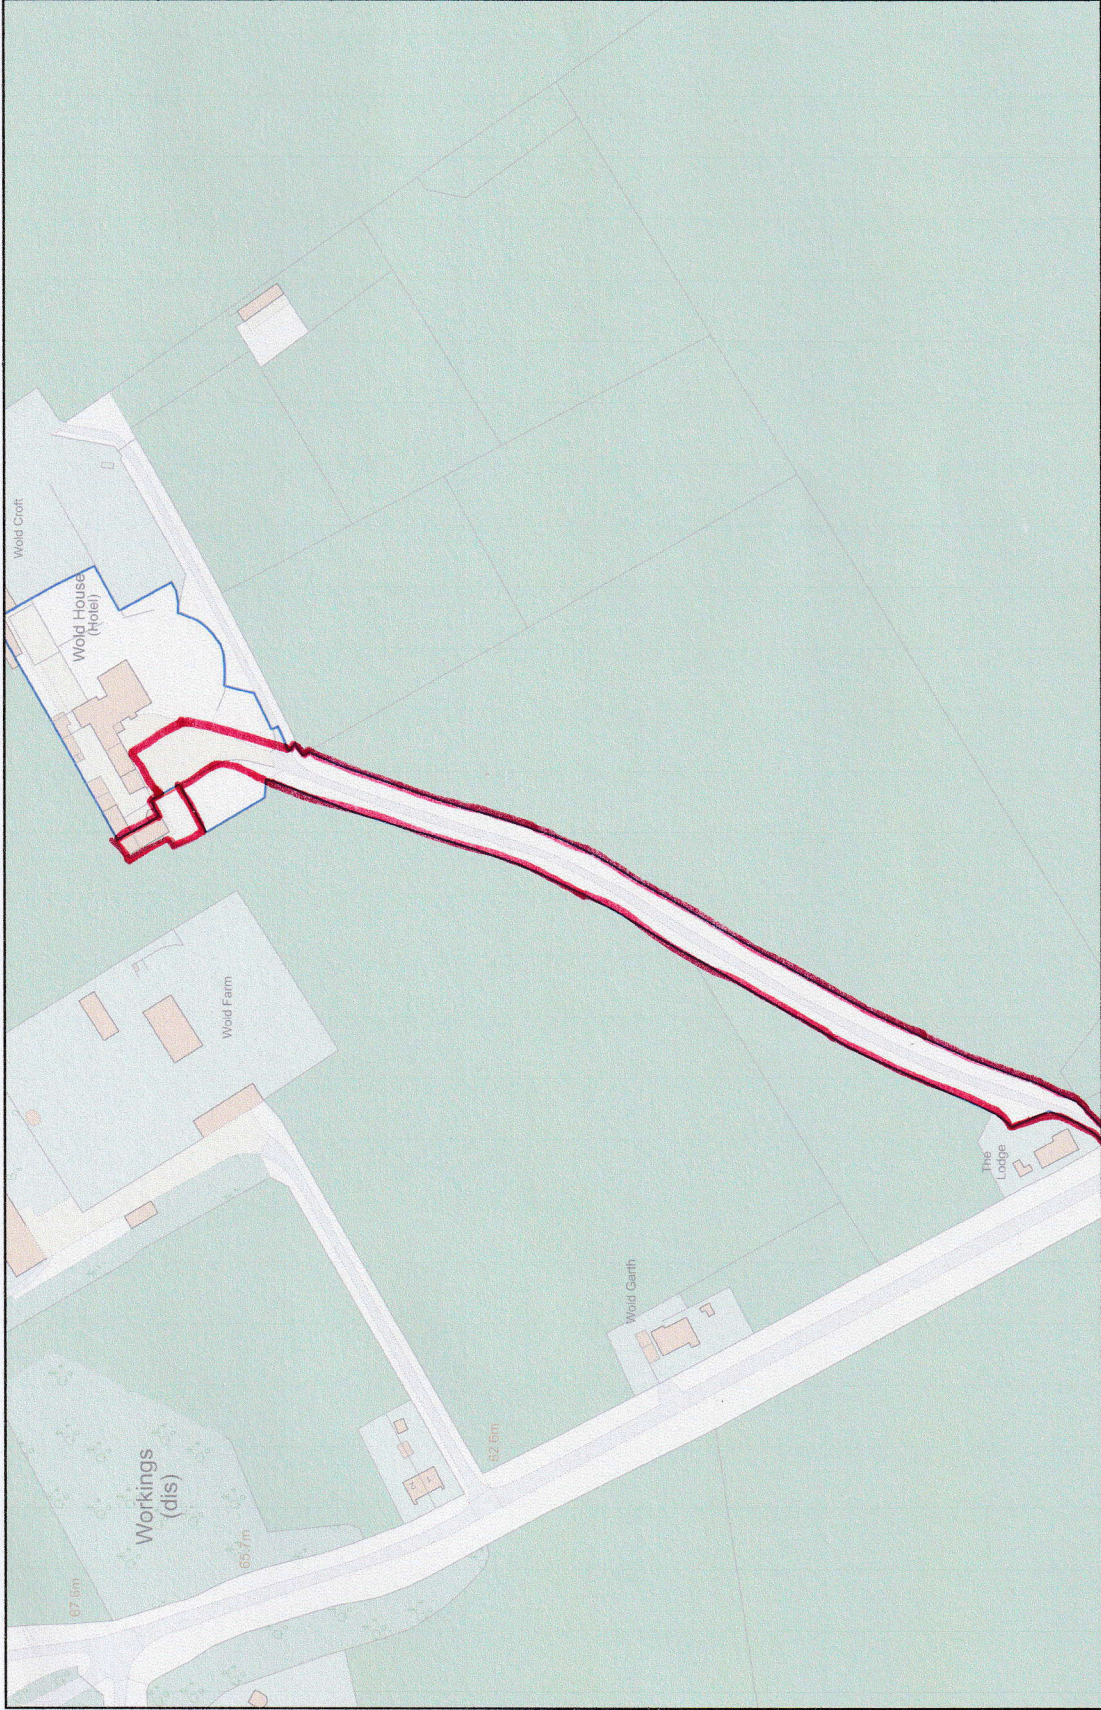

Planning Portal Reference: PP-12668172v1