
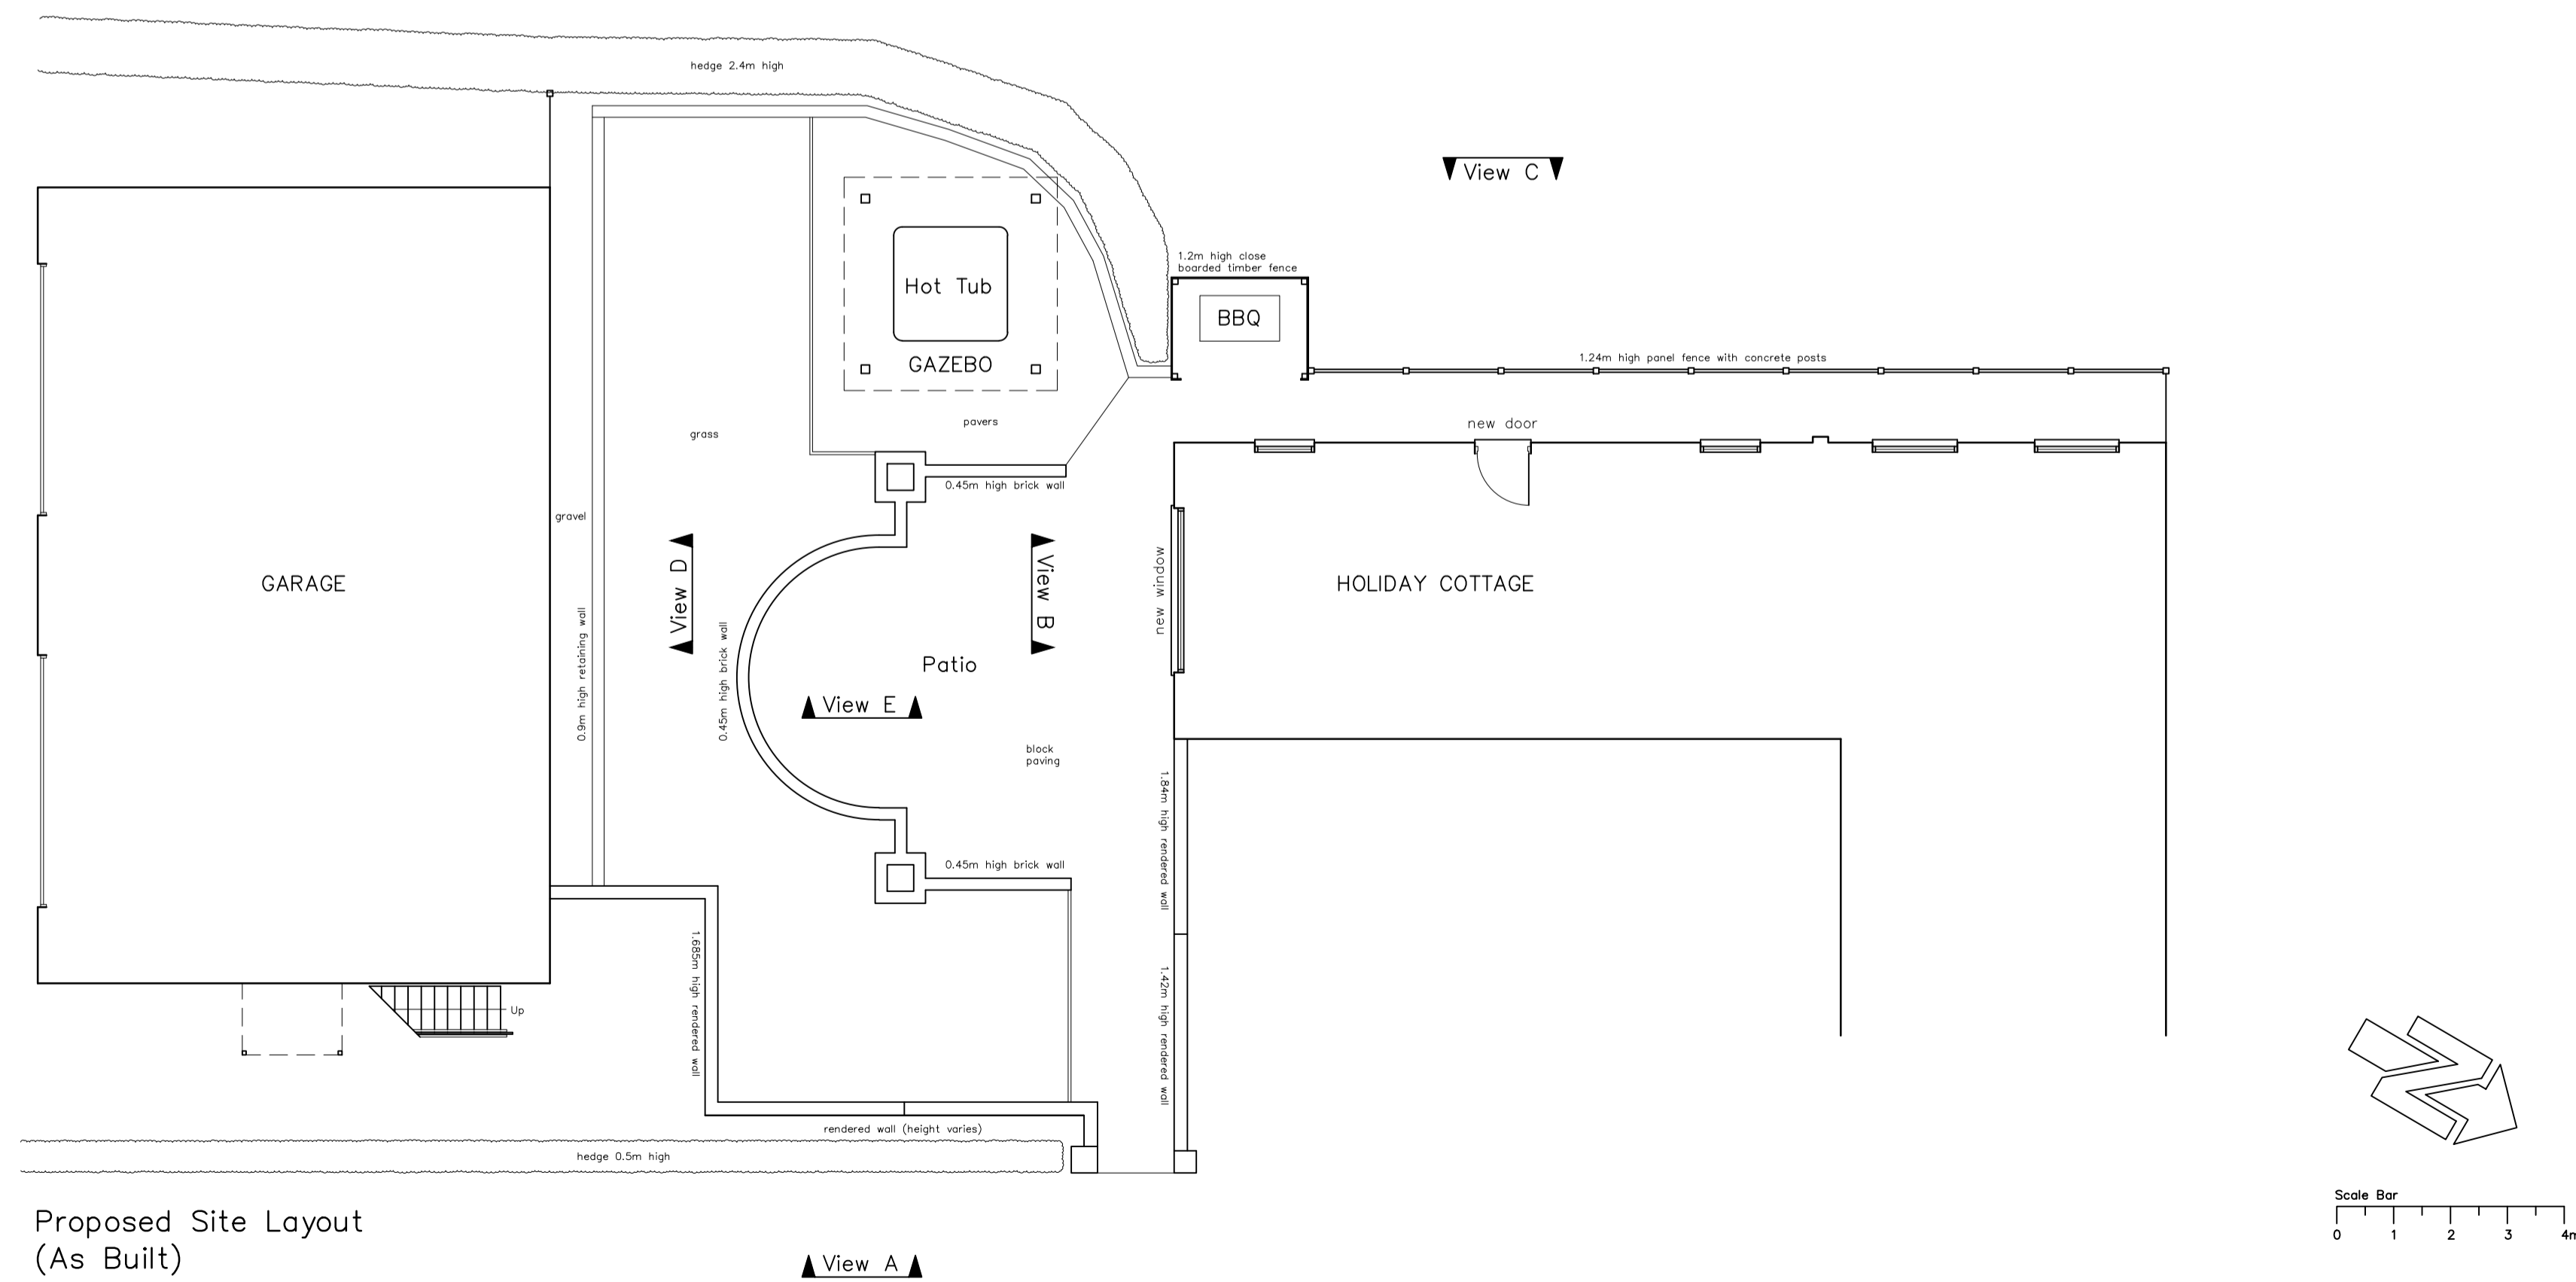
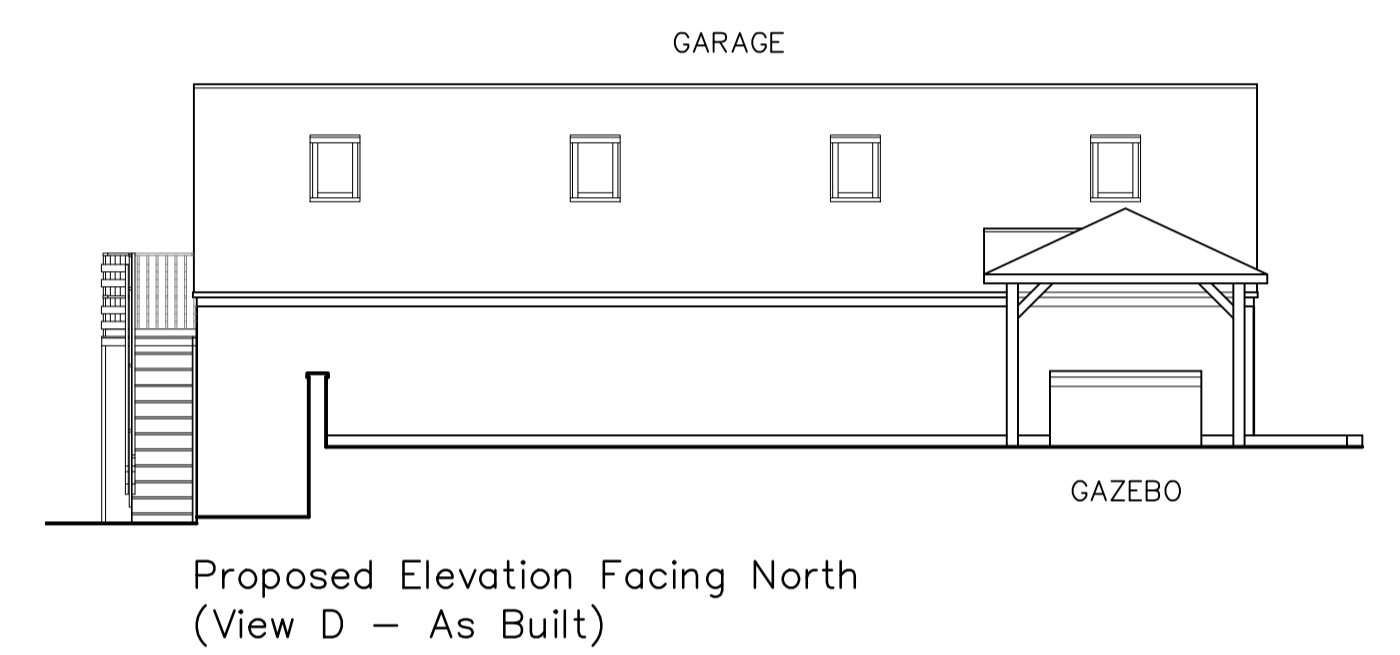
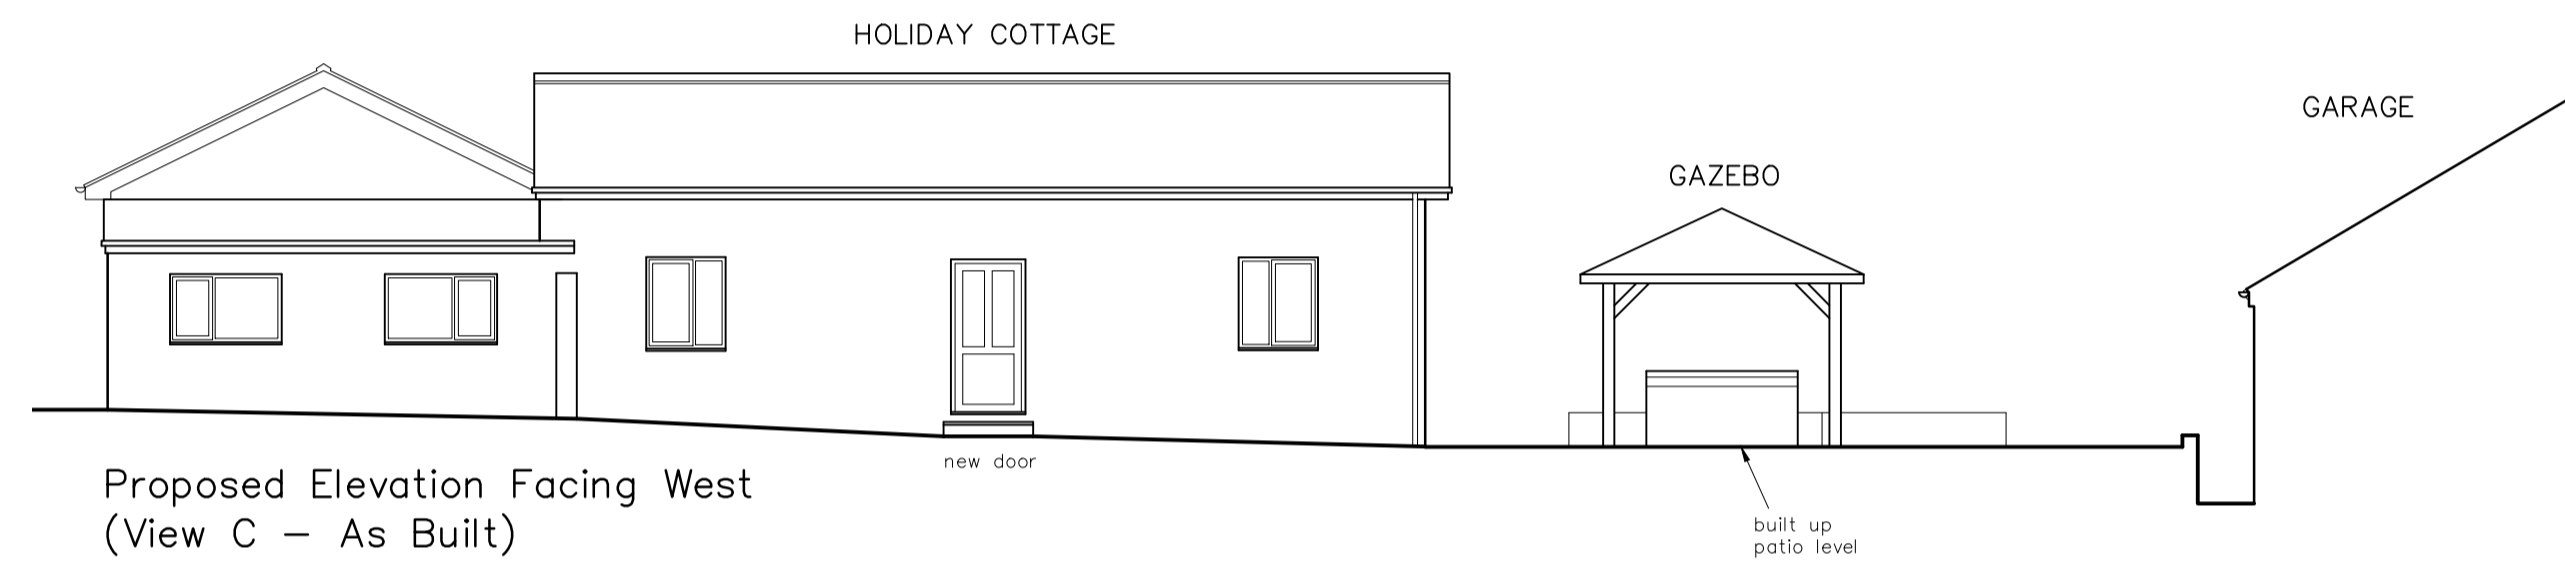
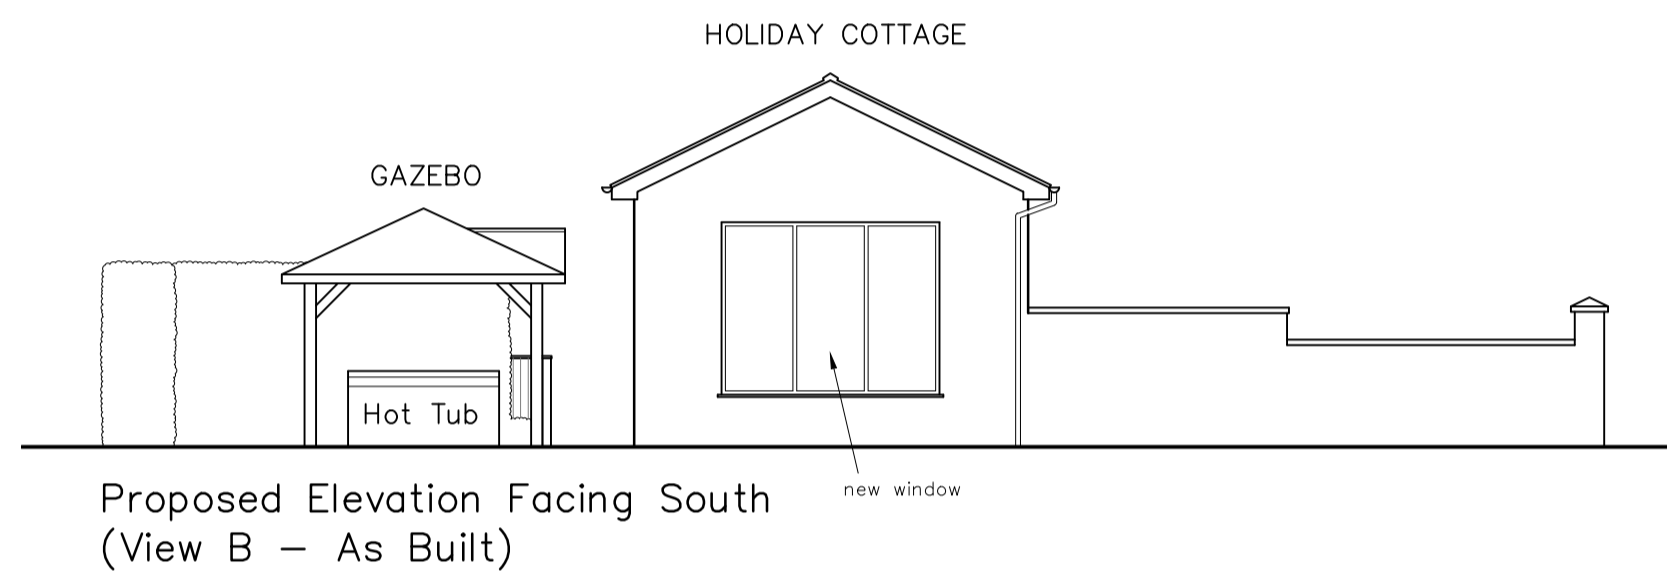
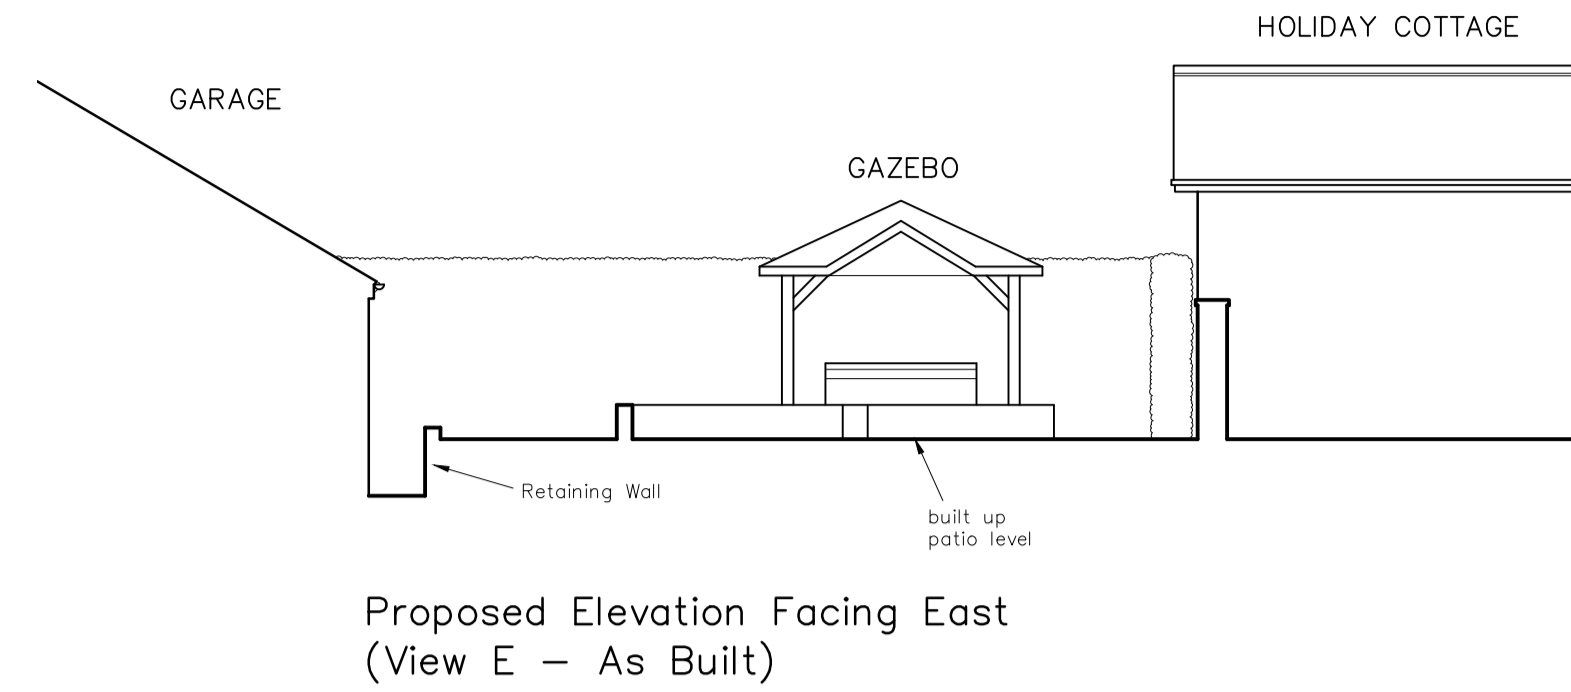


All Dimensions Shall be Checked on Site by the Contractor Prior to Commencement of Work on Site. Do Not Scale. If in Doubt Ask.

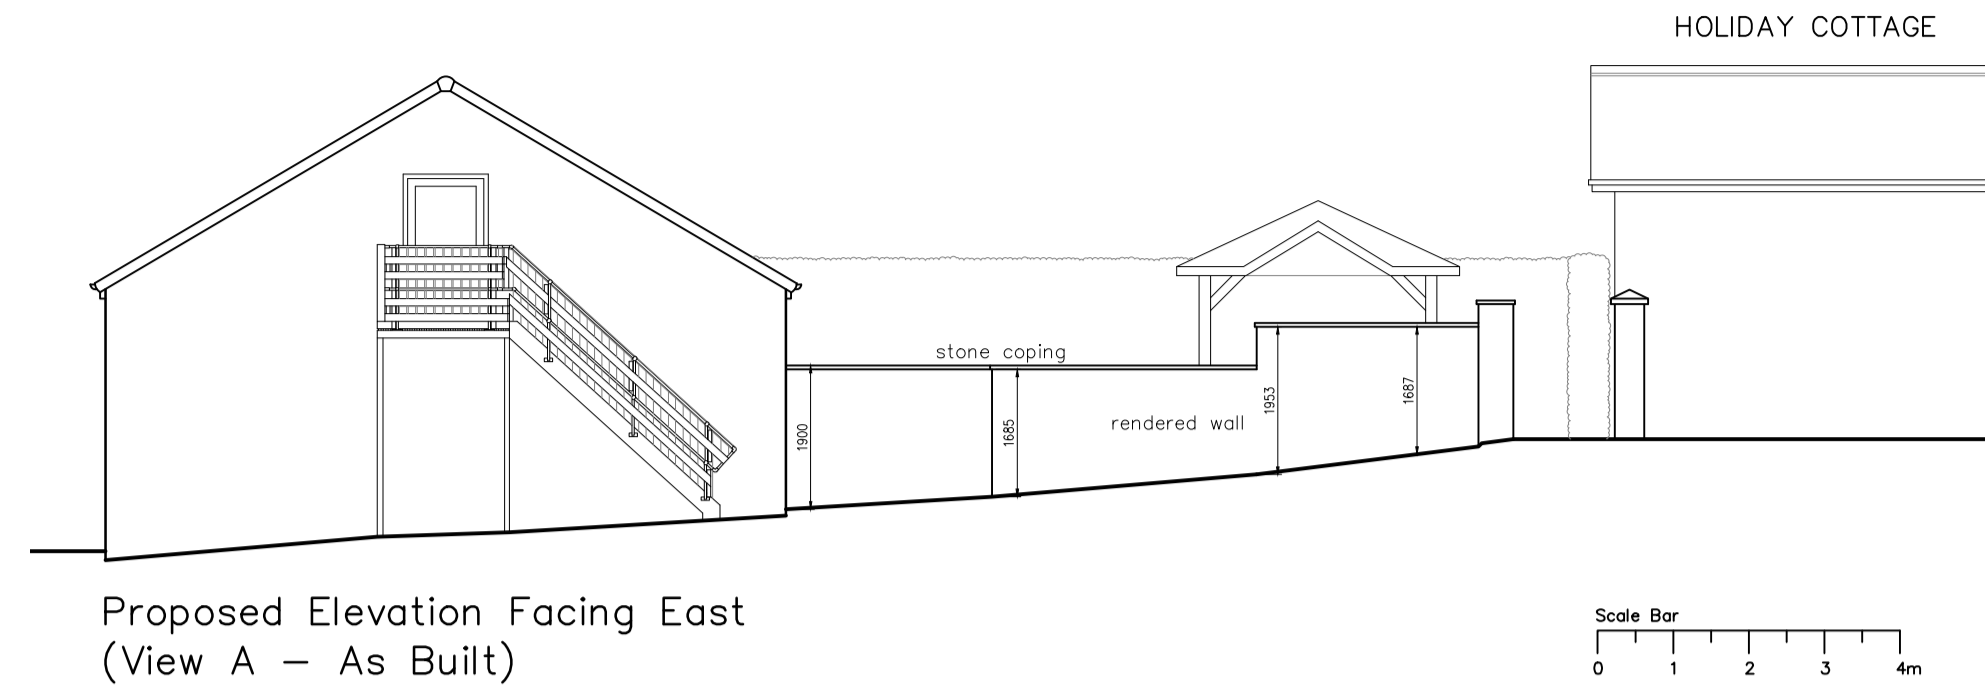

Revisions	Date			
Robert Farrow (Design) Ltd Architecture : Planning : Construction Topographical Surveys Millar House, 32 Northgate, Hessele, East Riding of Yorkshire, HU13 9AA Tel : 01482 640699 E-mail: rfd@farrow.karoo.co.uk				
Client: Mrs. H. Palmer				
Title: Proposed Plan and Elevations Retention of window, door, hot tub/gazebo, patio, boundary walls & external works at: Holiday Cottages, Wold House Wold Road, Nafferton, Driffield, YO25 4LD				
Scale	Drawn by	Drg no.	Date	Contract no.
1:100	SB	2	Dec23	23085