



White Render



Flat roof - Sedum Roof



Cedar Cladding
western Red Cedar Cladding
Battens 19x38mm Vertical



Marley Modern Flat Profile
Concrete Interlocking roof tile



Treated timber boards
to form window reveals

Aluminium Windows


Lindab Guttering




Top Hung Velux
Roof Light

Wienerberger Brick
Mellowed Red Sovereign Brick
Manufacture - waterstruck
Weinerberger code 24310010

Frameless Glass Balustrade

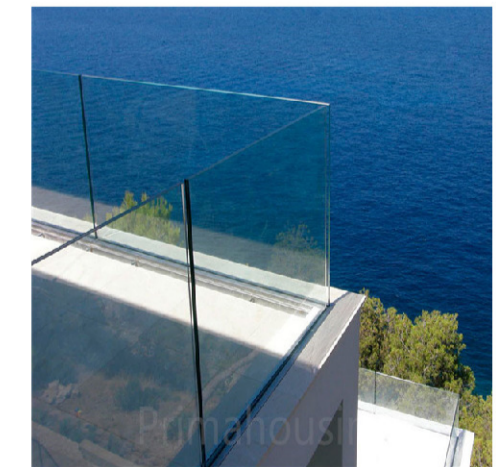

Brickwork
to form window reveals

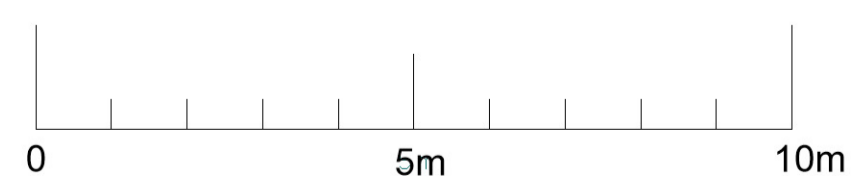

Aluminium AluK Light
Grey casement windows.
C70S

Jonathan Smith Architects

Unit 4, 44 - 46 Danish Buildings
High Street
Hull
HU1 1PS
Telephone 01482 881864
Jonathan Smith Architects Ltd
Registered in England & Wales Reg No. 7992963



Client's name
Ford Water Ltd

Job title
Former St Nicholas Junior School Site
St Nicholas Road, Beverley, HU17 0QT

Drawing title
Proposed Section EE
Material Specification
for Town Houses

Drawn TS	Drawing No. 38	Date 21.09.21
Job No 2011 - 496	Rev -	Scale 1:100
Status Planning		

Rev	Revision Details	Drawn	Date
Mark	Revision	Drawn	Date Checked