



Flat roof - Sloping Sedum Roof



Black Aluminium windows



White render

Wienerberger Brick
Mellowed Red Sovereign Brick
Manufacture - waterstruck
Wienerberger code 24310010

Black composite clad
window reveals

Black Composite Cladding
Manufacturer - Cedral click
Black C50



Brick window
reveals

Lindab Guttering




Brick window
reveals



Cedar Cladding
western Red Cedar Cladding
Battens 19x38mm Vertical



Steel Security Doors

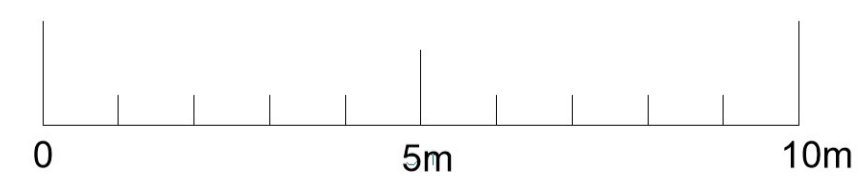

Jonathan Smith Architects

Unit 4, 44 - 46 Danish Buildings
High Street
Hull
HU1 1PS
Telephone 01482 881864
Jonathan Smith Architects Ltd
Registered in England & Wales Reg No. 7992963



Client's name
Ford Water Ltd

Job title
Former St Nicholas Junior School Site
St Nicholas Road, Beverley, HU17 0QT

Drawing title
Proposed Section AA
Material Specification for central
apartment block

Drawn TS	Drawing No. 37	Date 21.09.21
Job No 2011 - 496	Status Planning	Rev - Scale 1:100

Rev	Revision Details	Drawn	Date
Mark	Revision	Drawn	Date Checked