


001 | front / north west elevation




002 | side / south west elevation



003 | rear / south east elevation

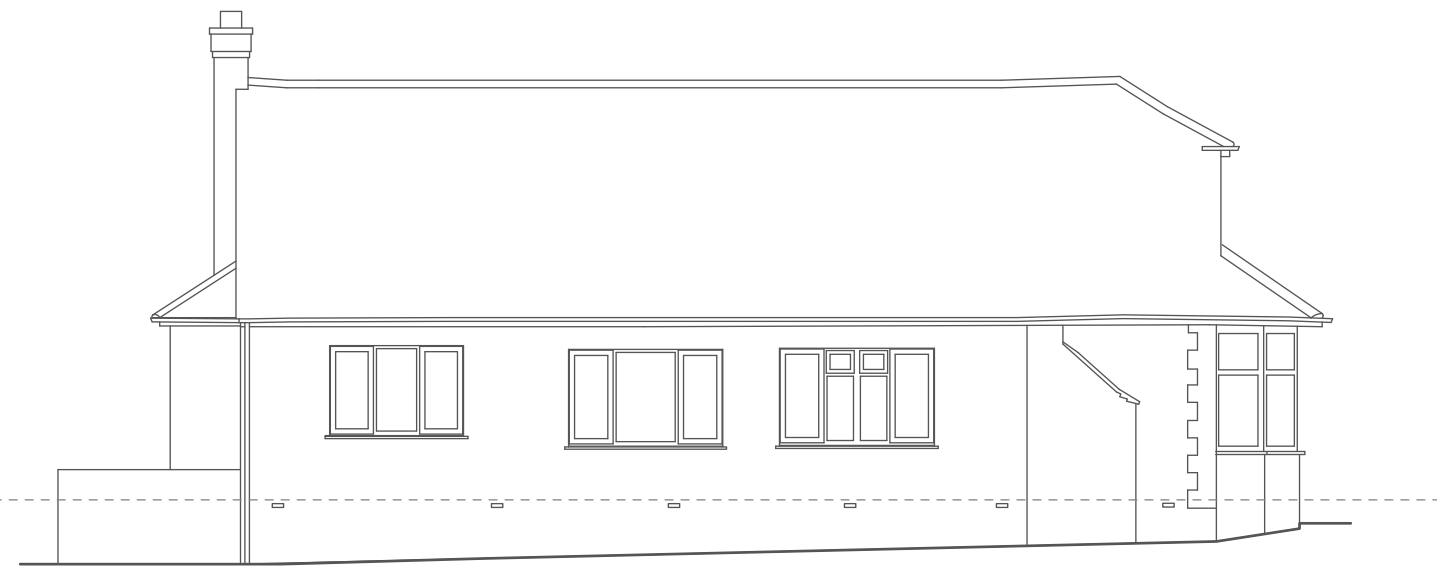

004 | side / north east elevation

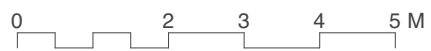

7485
5 Bell View Close, Windsor

Notes

This drawing is for planning purposes only.
Do not scale off the drawing.
Use figured dimensions only.

No.

Date

Revision Notes

existing bungalow elevations

P103

1:100 @ A3

28/03/2024

rbstudio architects

studio 01, 11 Crawshaw Road, Poole BH14 8QZ

01202 700032

rbstudio.co.uk | office.rbstudio@mac.com