


001 | existing grd plan | 1:100 @ A3



002 | existing roof plan | 1:100 @ A3

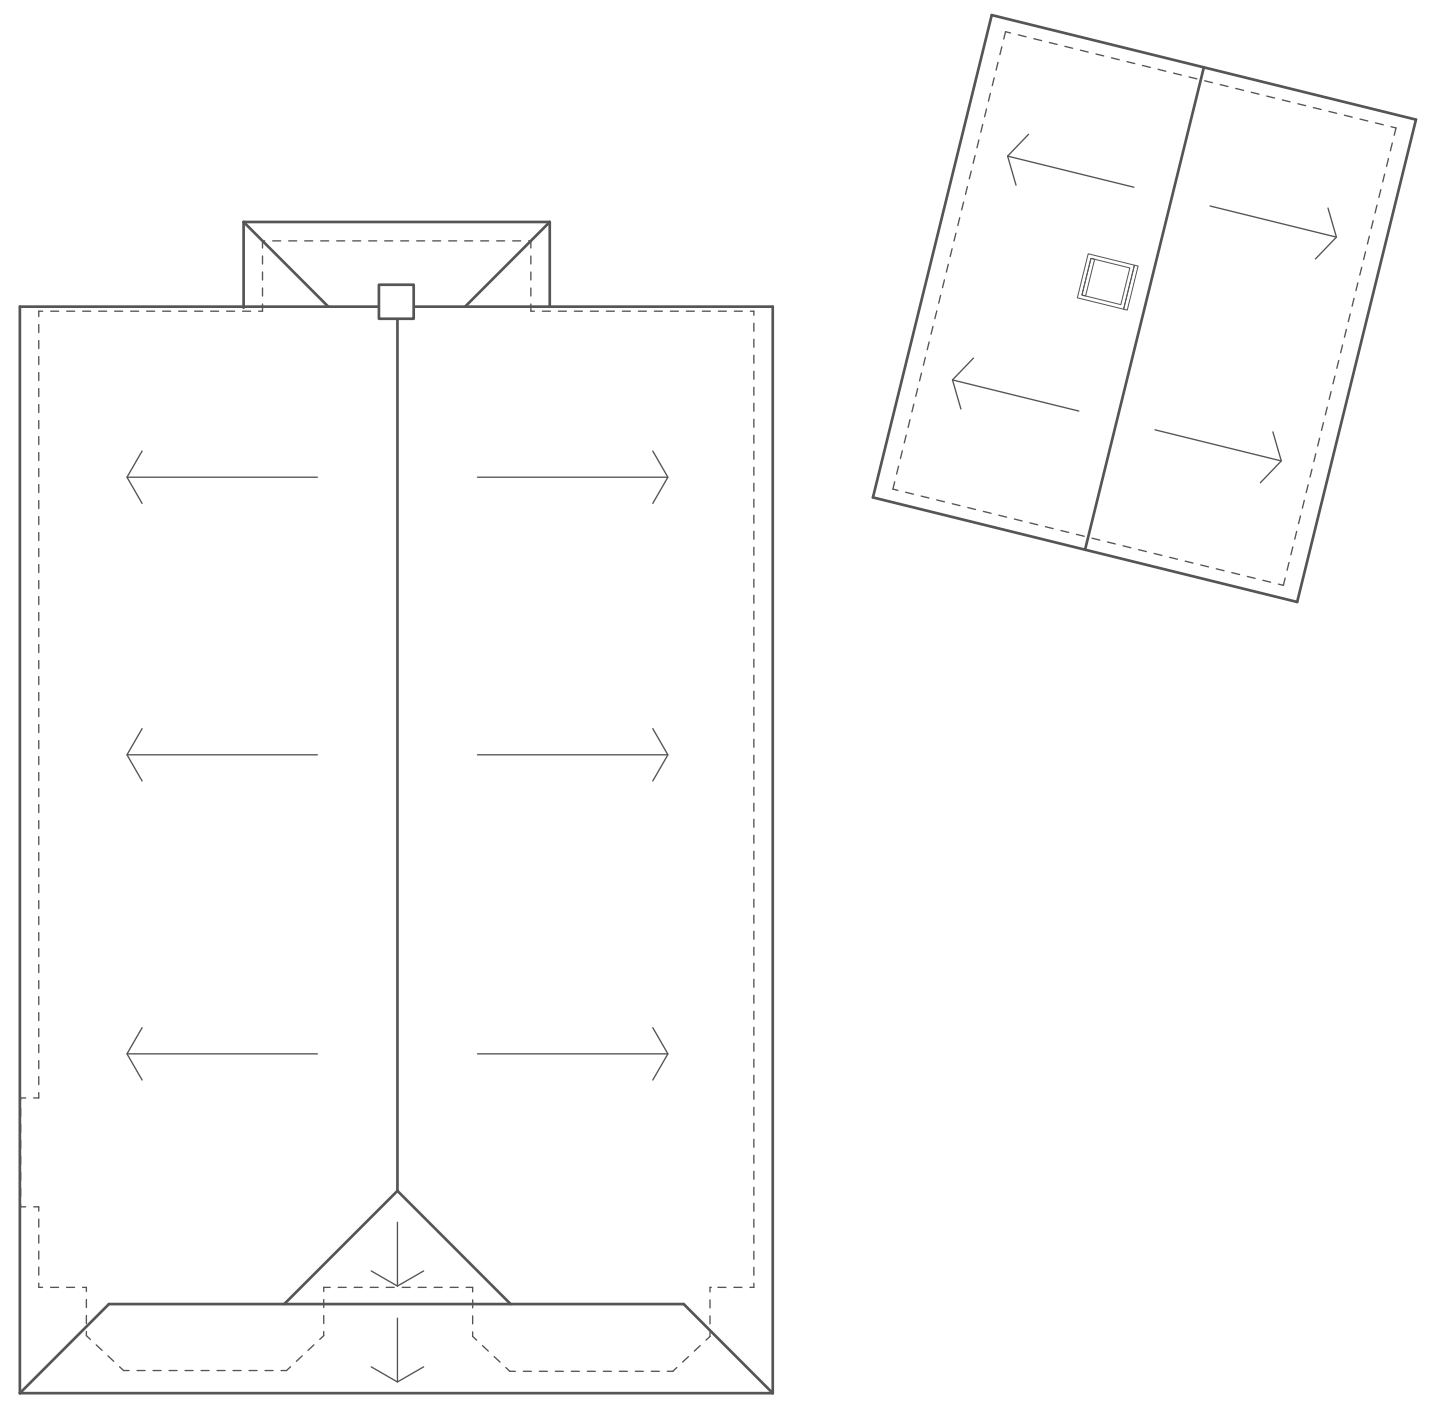

7485  
5 Bell View Close, Windsor

Notes

This drawing is for planning purposes only.  
Do not scale off the drawing.  
Use figured dimensions only.

No.

Date

Revision Notes

existing plans

P102

1:100 @ A3

28/03/2024

rbstudio architects

studio 01, 11 Crawshaw Road, Poole BH14 8QZ

01202 700032

rbstudio.co.uk | office.rbstudio@mac.com