


LOCATION PLAN Scale 1:1250 0 10 30 60 120m

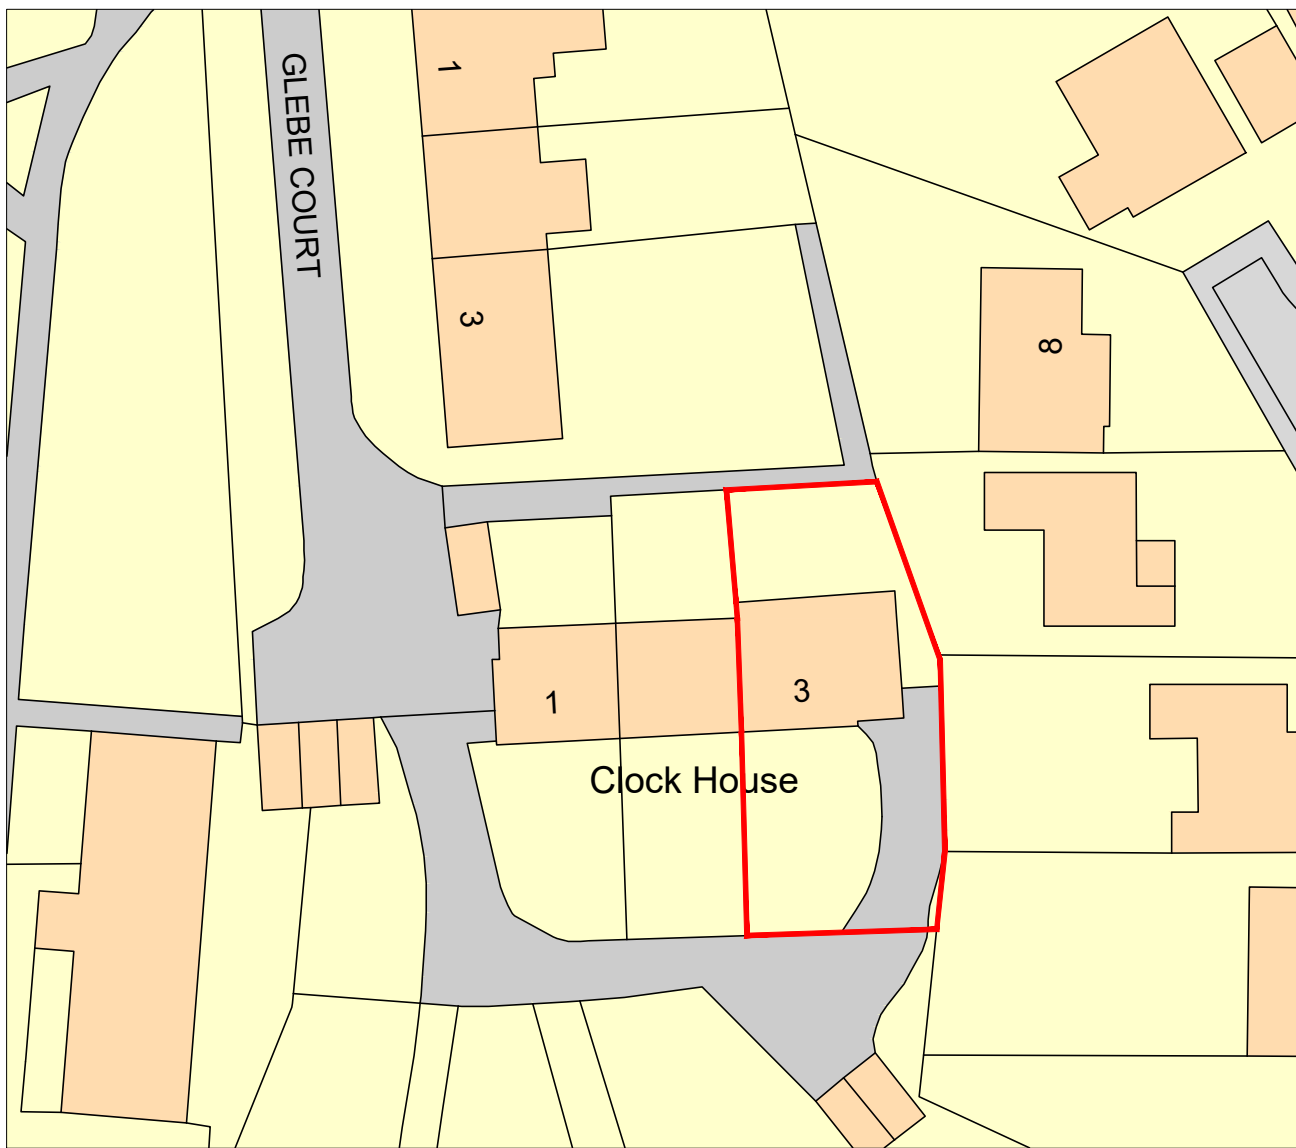

BLOCK PLAN Scale 1:500 0 5 12.5 25 50m

2. This drawing and design are copyright - do not reproduce or pass to third parties without the written consent of the architect.

3. The contractor shall verify all dimensions and levels and other relevant information before ordering materials or components or carrying out work and shall advise the architect of any discrepancies.

REVISION	BY	DATE	NO

SCALE	DATE	DRAWN
1:1250@A4	09.04.24	SO
1:500@A4		

DRAWING STATUS

PRELIMINARY	<input type="checkbox"/>	TENDER	<input type="checkbox"/>
PLANNING	<input checked="" type="checkbox"/>	BILLS OF QUANTITIES	<input type="checkbox"/>
BUILDING REGULATIONS	<input type="checkbox"/>	CONSTRUCTION	<input type="checkbox"/>
COMMENT/APPROVAL	<input type="checkbox"/>	AS BUILT	<input type="checkbox"/>



Suite 2 15 Market Square
 Bishops Stortford
 HERTS CM23 3UJ
 t +44 (0) 1279 460051
 f +44 (0) 1279 460048
 e office@cammarchitects.com



PROJECT
 3 The Clockhouse, Glebe Court,
 Bishops Stortford. CM23 5AD

TITLE
 LOCATION &
 BLOCK PLANS

DRAWING NO. REV

GC-P-100

P1