


Location Plan

1:1250 Scale

Crown Copyright and database rights 2022.
OS 100031961 National Map Centre.
Purchased 25/05/2022 1 year licence.

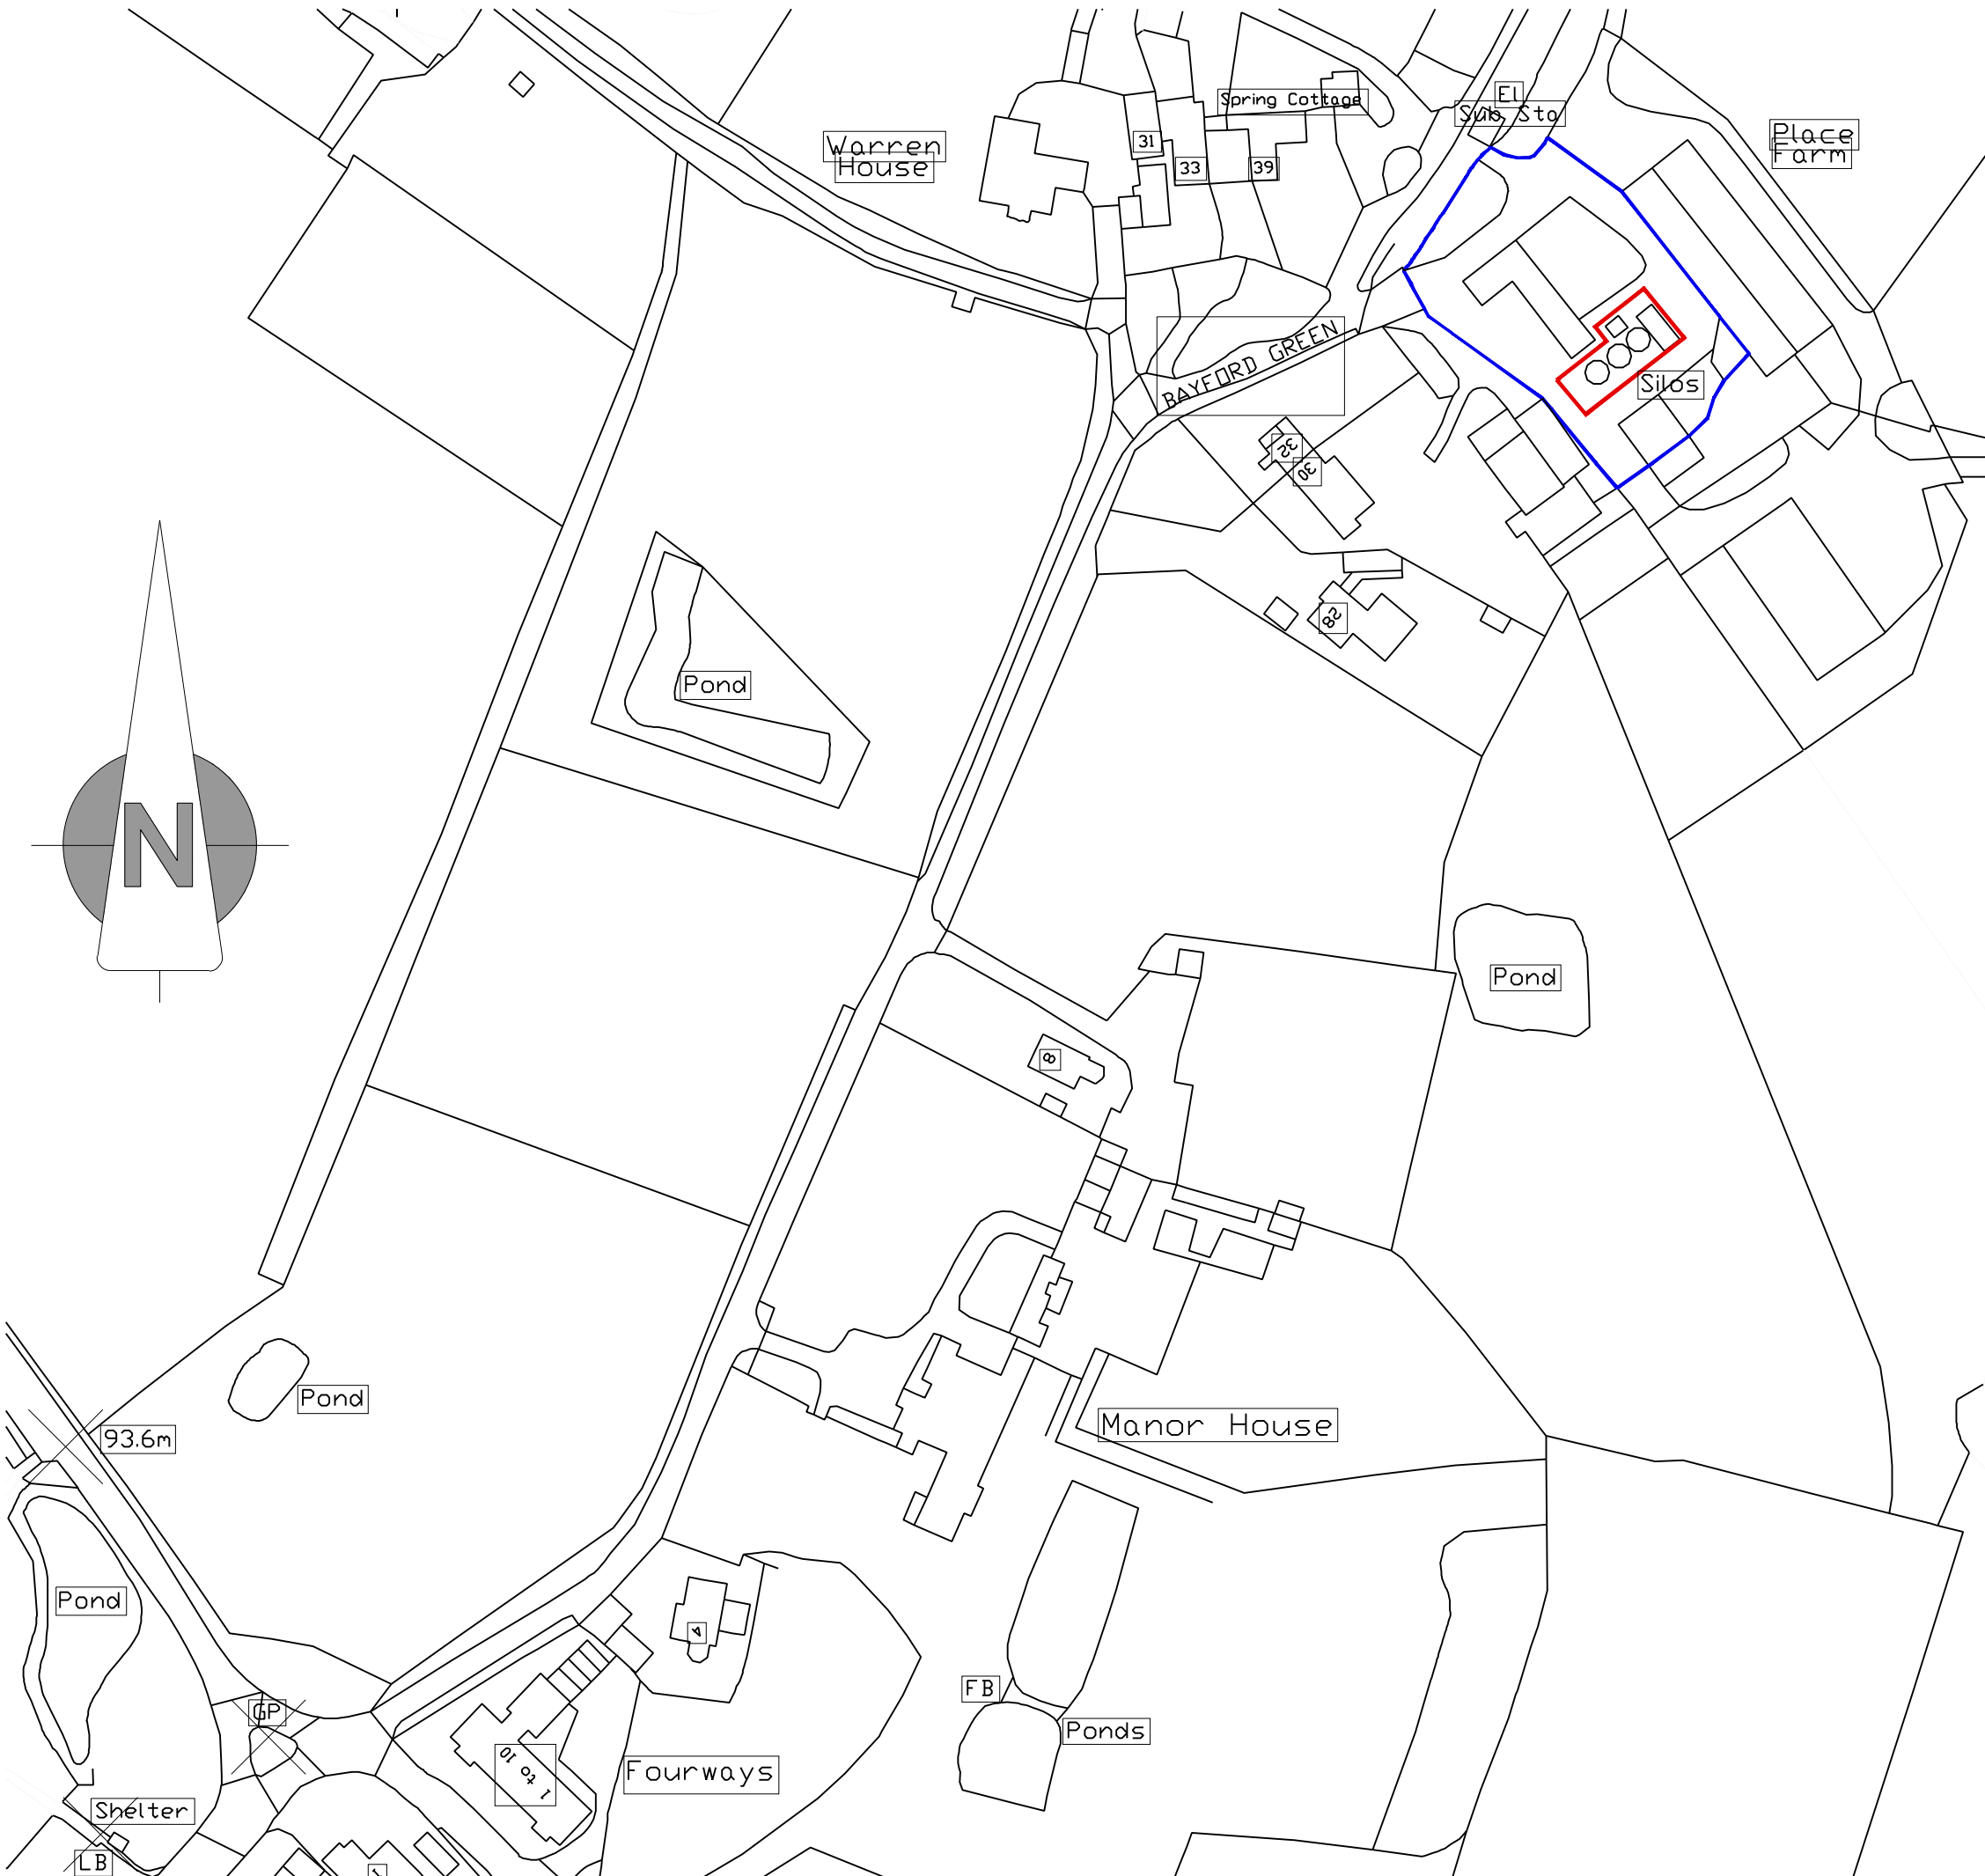

DG Architecture
Orion House
Bessemer Road
Welwyn Garden City
Hertfordshire
AL7 1HH

Tel: 01707 391415
Email: info@dg-arc.co.uk

Project: Conversion of Farm Buildings to Dwelling
Place Farm
Bayford Green
Bayford
SG13 8PU

Client: [REDACTED]

Scale: 1:1250 Date: 24.07.2022

Paper Size: A3 Drawn By: MB

Drawing Status: **PLANNING**

Drawing Detail: Location Plan

Drawing No: NB0921 / 203

Revision: