


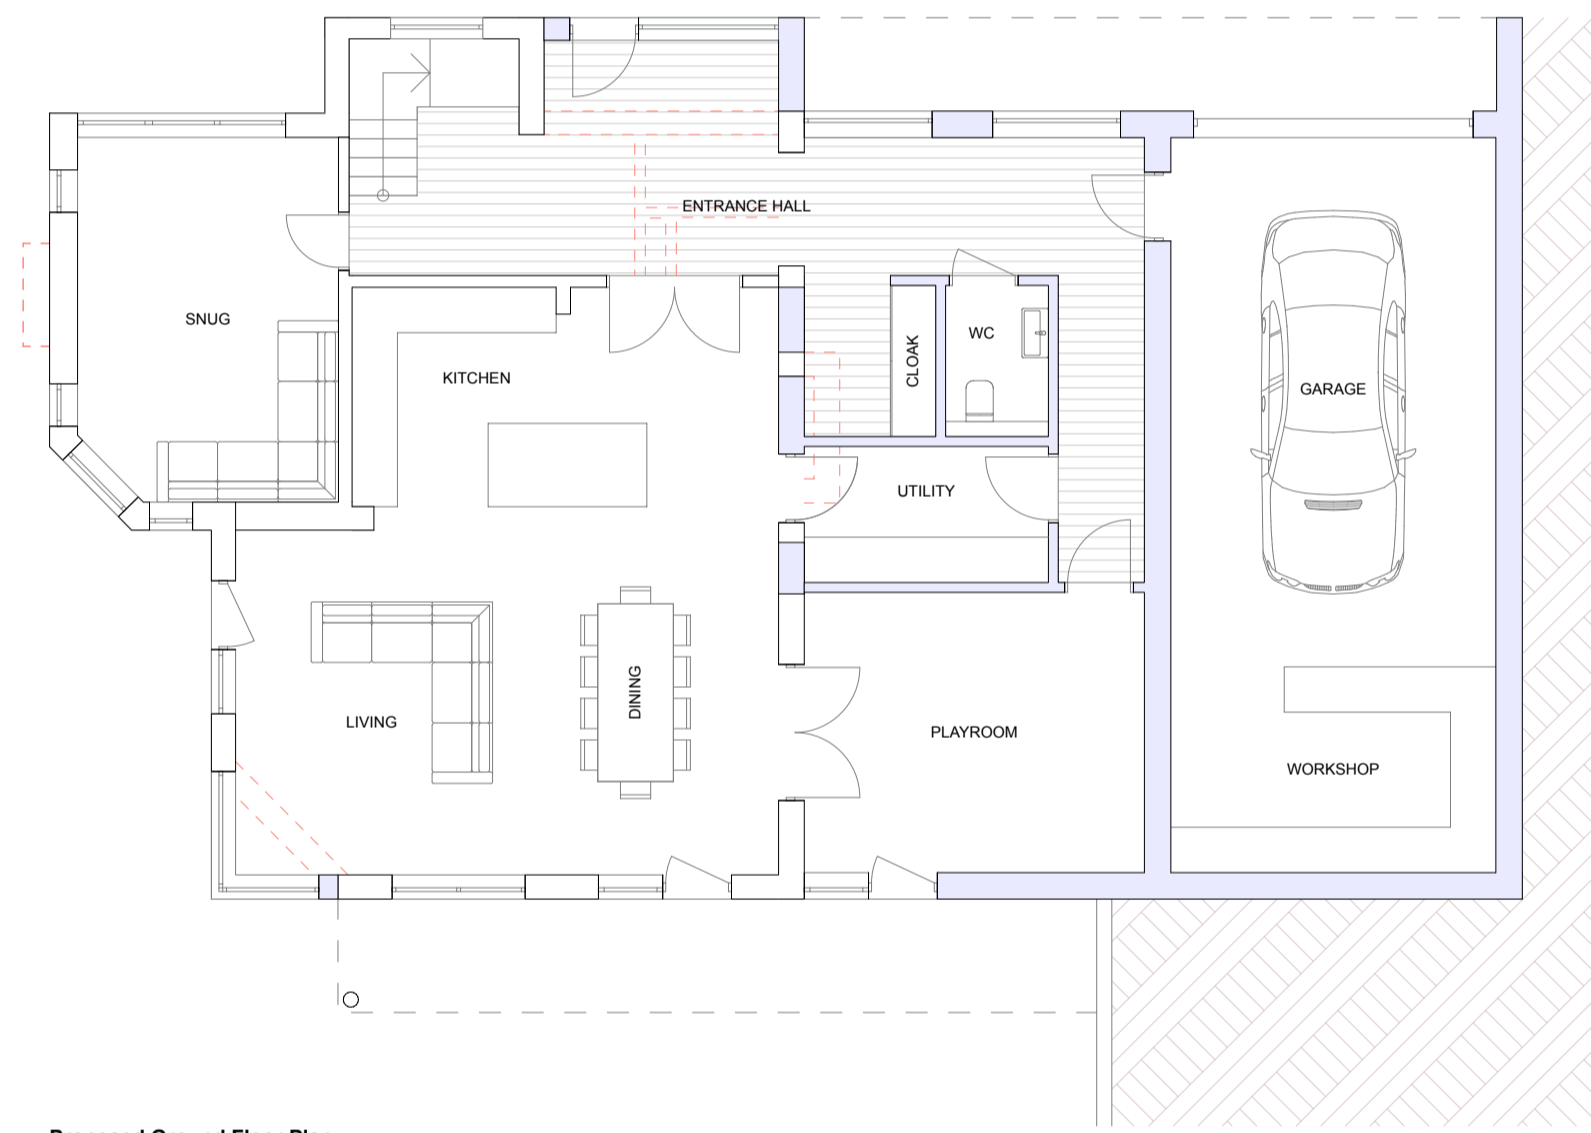
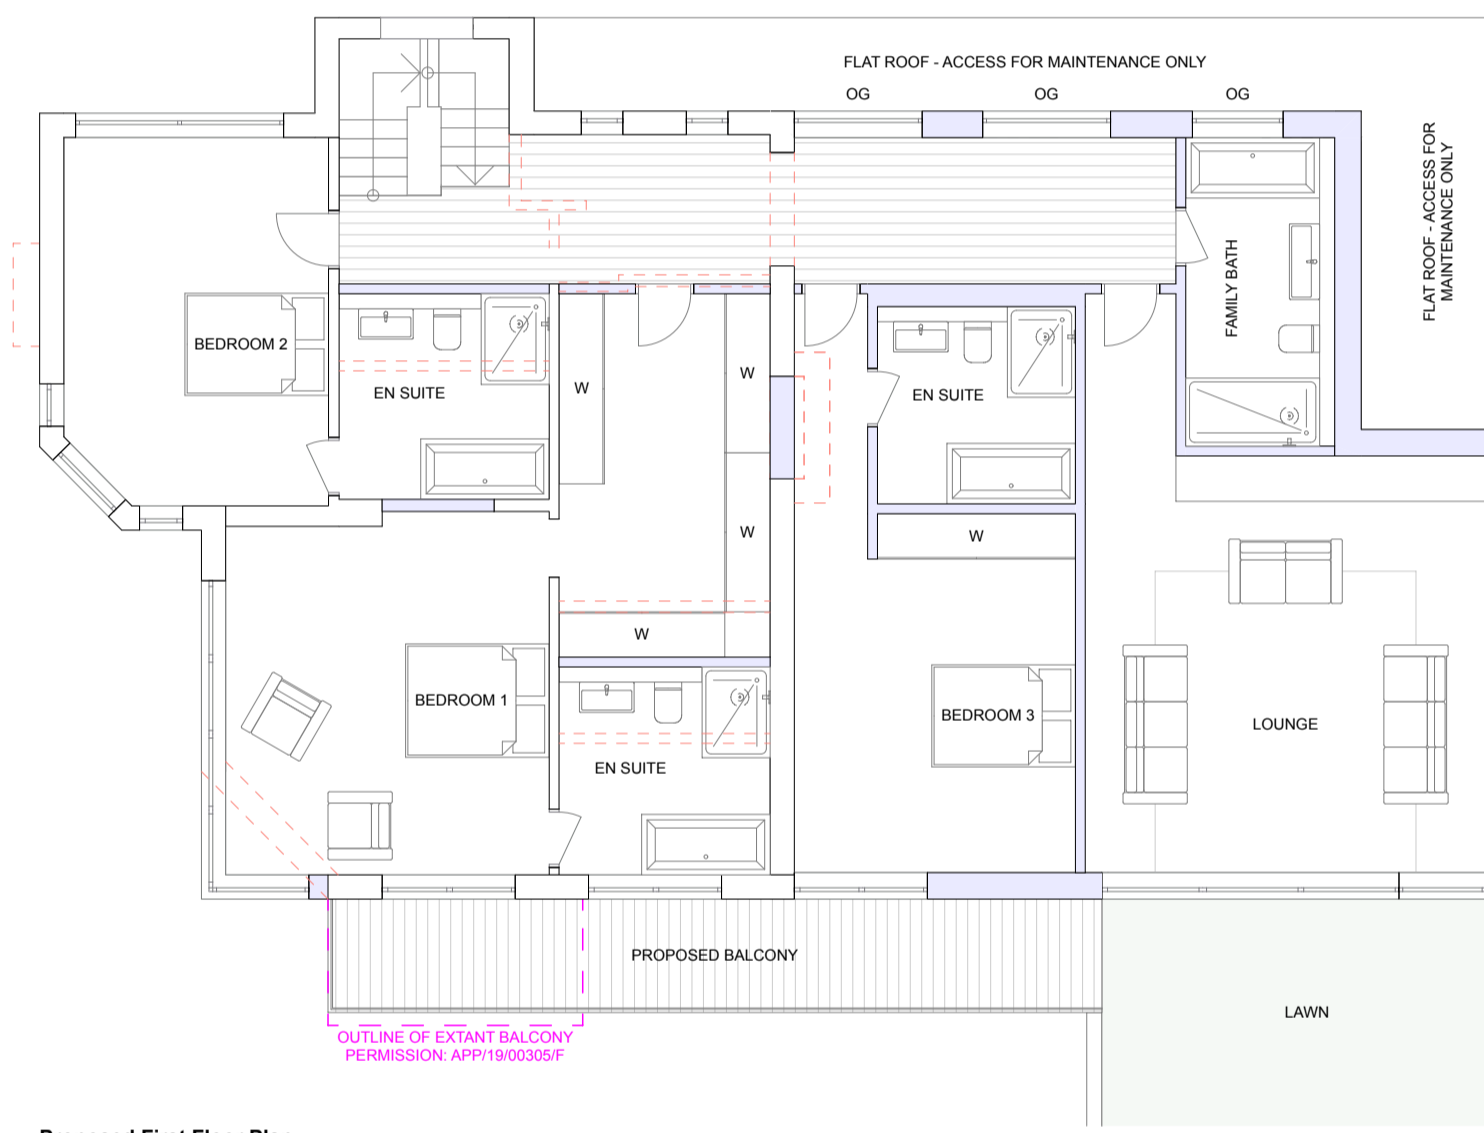


LEGEND


-  EXISTING WALLS TO BE RETAINED
-  EXISTING WALLS TO BE DEMOLISHED
-  PROPOSED WALLS



Proposed Ground Floor Plan
Scale (A1): 1:100



Proposed First Floor Plan
Scale (A1): 1:100

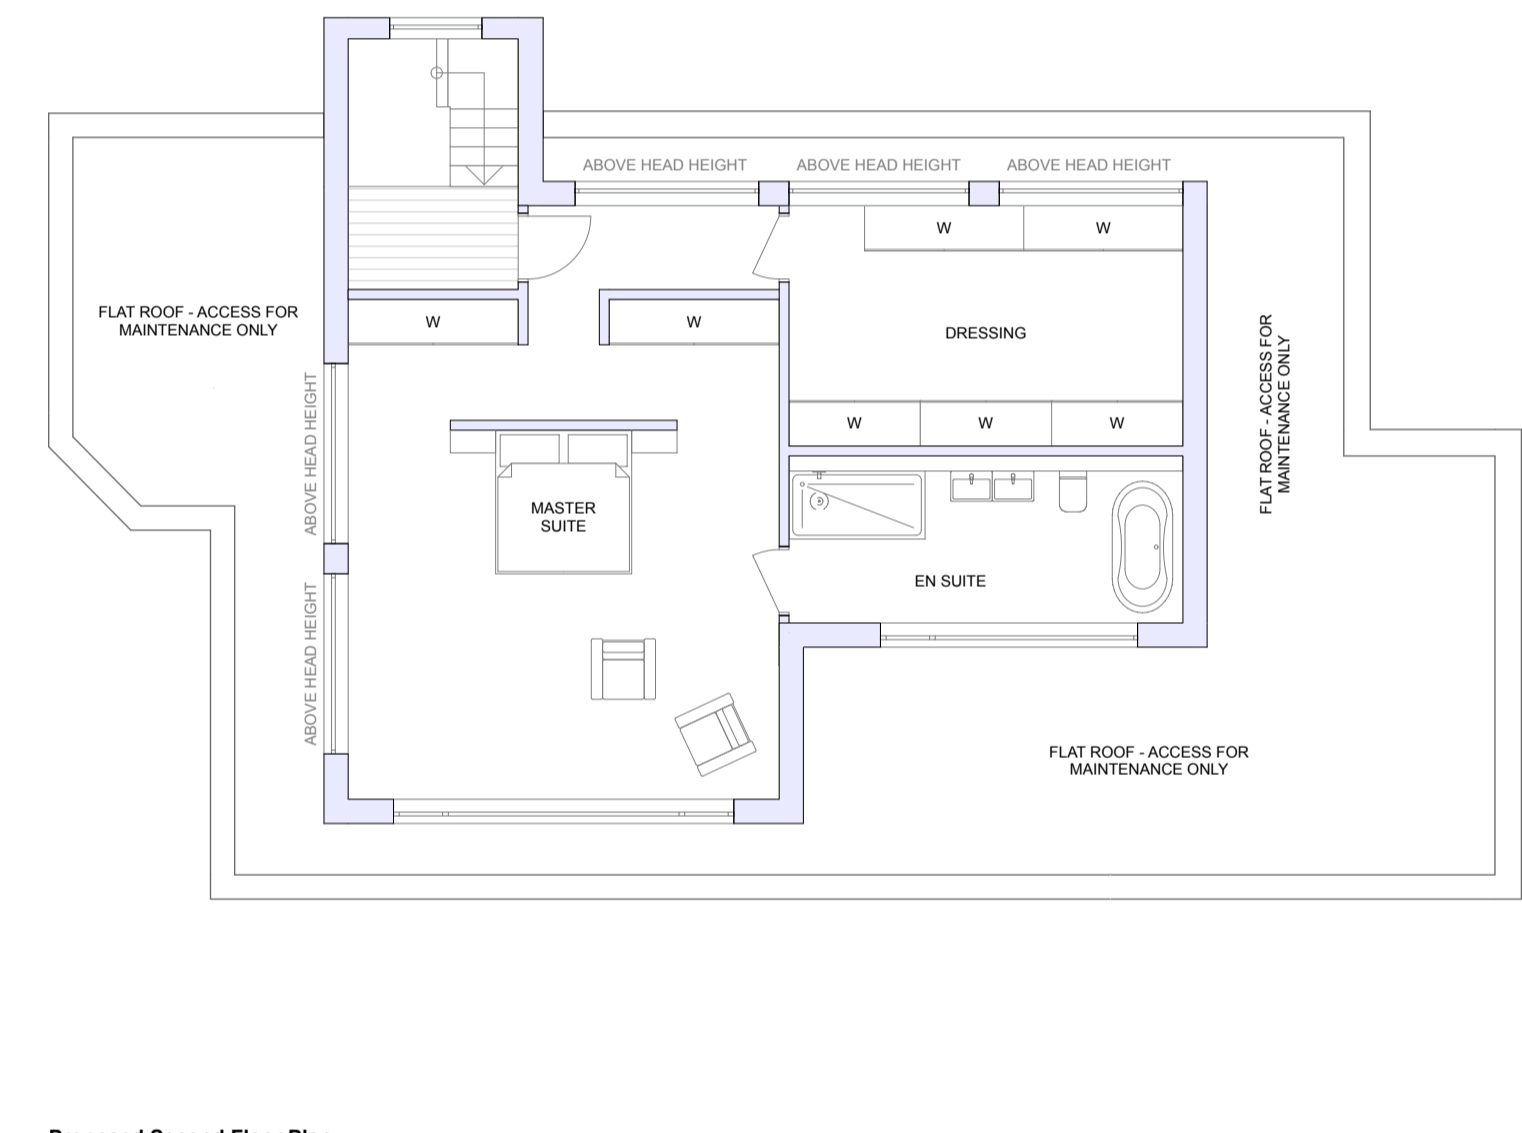

Proposed Second Floor Plan
Scale (A1): 1:100