


# Location Plan

Site Address: 34, Herbert Road, Rainham, Gillingham, ME8 9BY

Date Produced: 11-Apr-2024

Scale: 1:1250 @A4

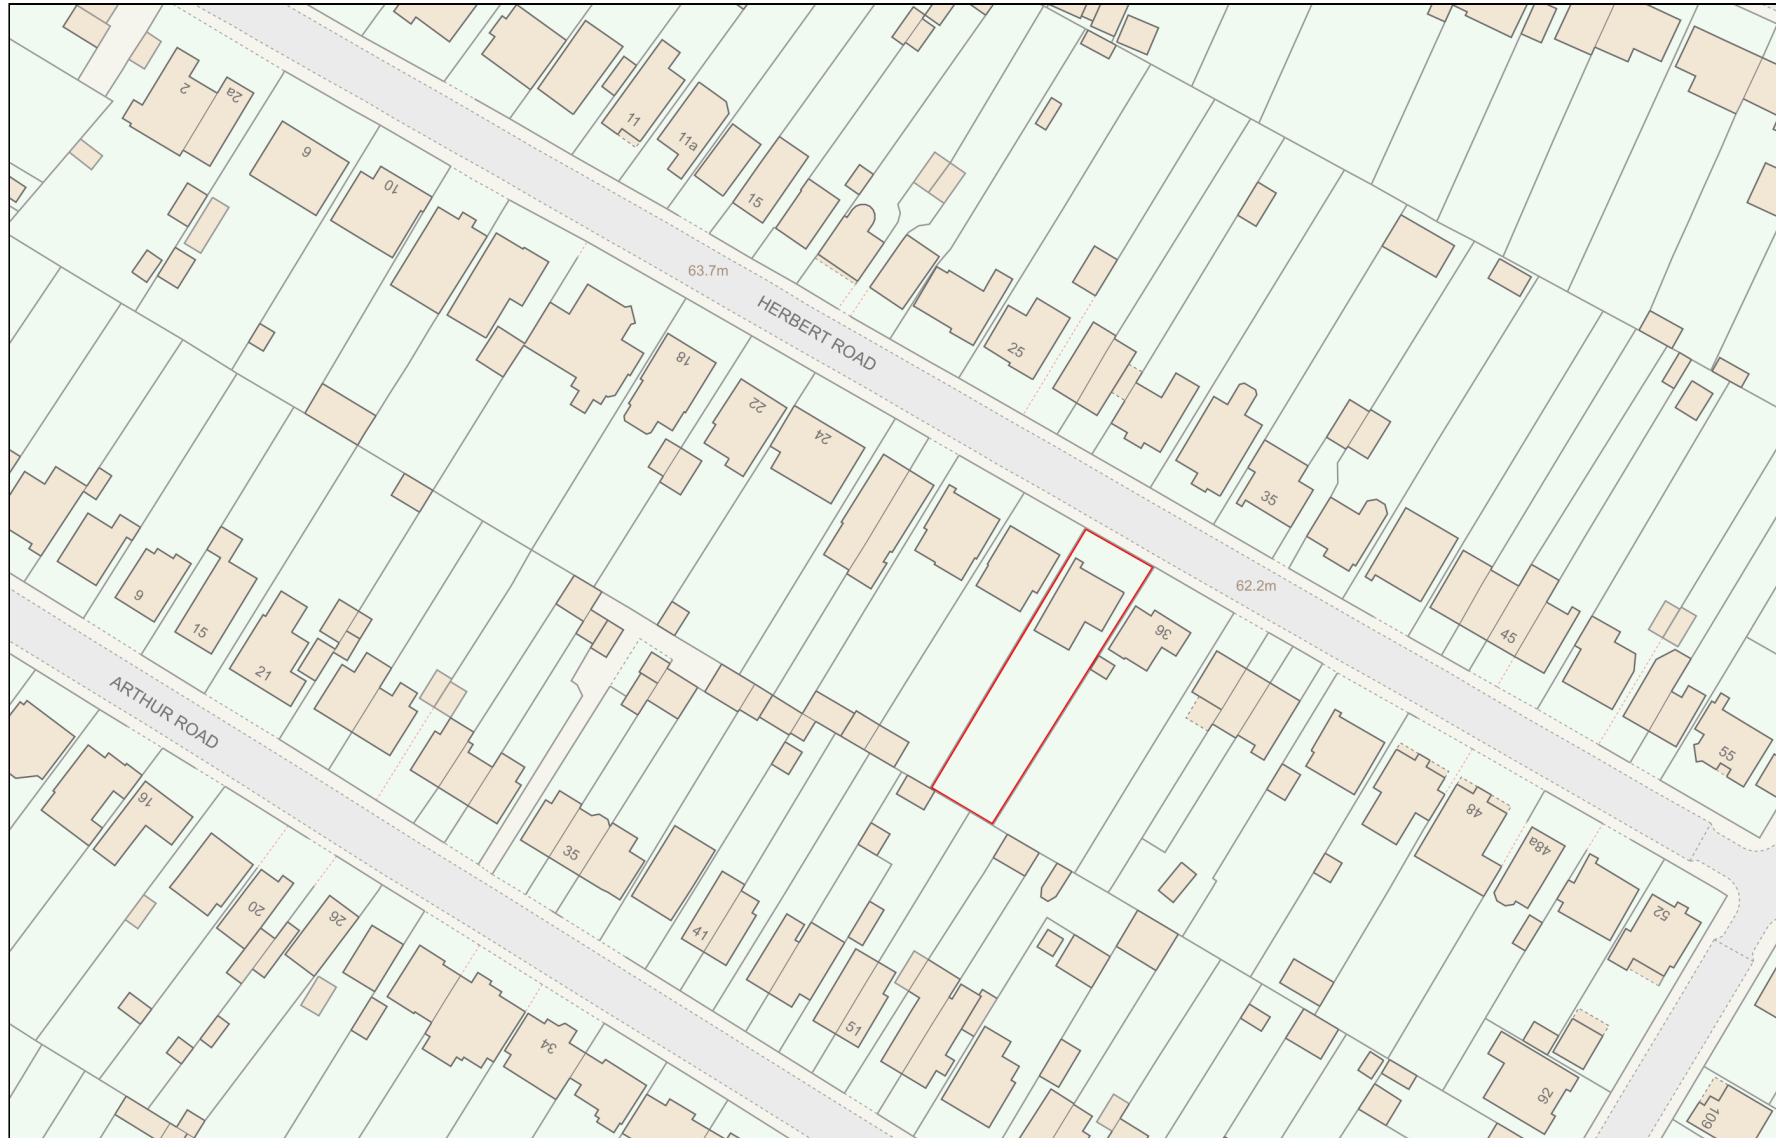

Planning Portal Reference: PP-12970401v1

