
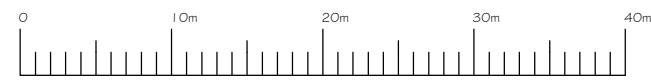


ALL WORKING DIMENSIONS TO BE CHECKED ON SITE.
 FIGURED DIMENSIONS TO BE TAKEN IN PREFERENCE TO SCALED
 DIMENSIONS.
 ANY DISCREPANCIES BETWEEN DRAWINGS OF DIFFERING SCALES
 AND BETWEEN DRAWINGS AND SPECIFICATION WHERE
 APPROPRIATE TO BE NOTIFIED TO SUPERVISING OFFICER FOR
 DECISION.
 COPYRIGHT RESERVED.

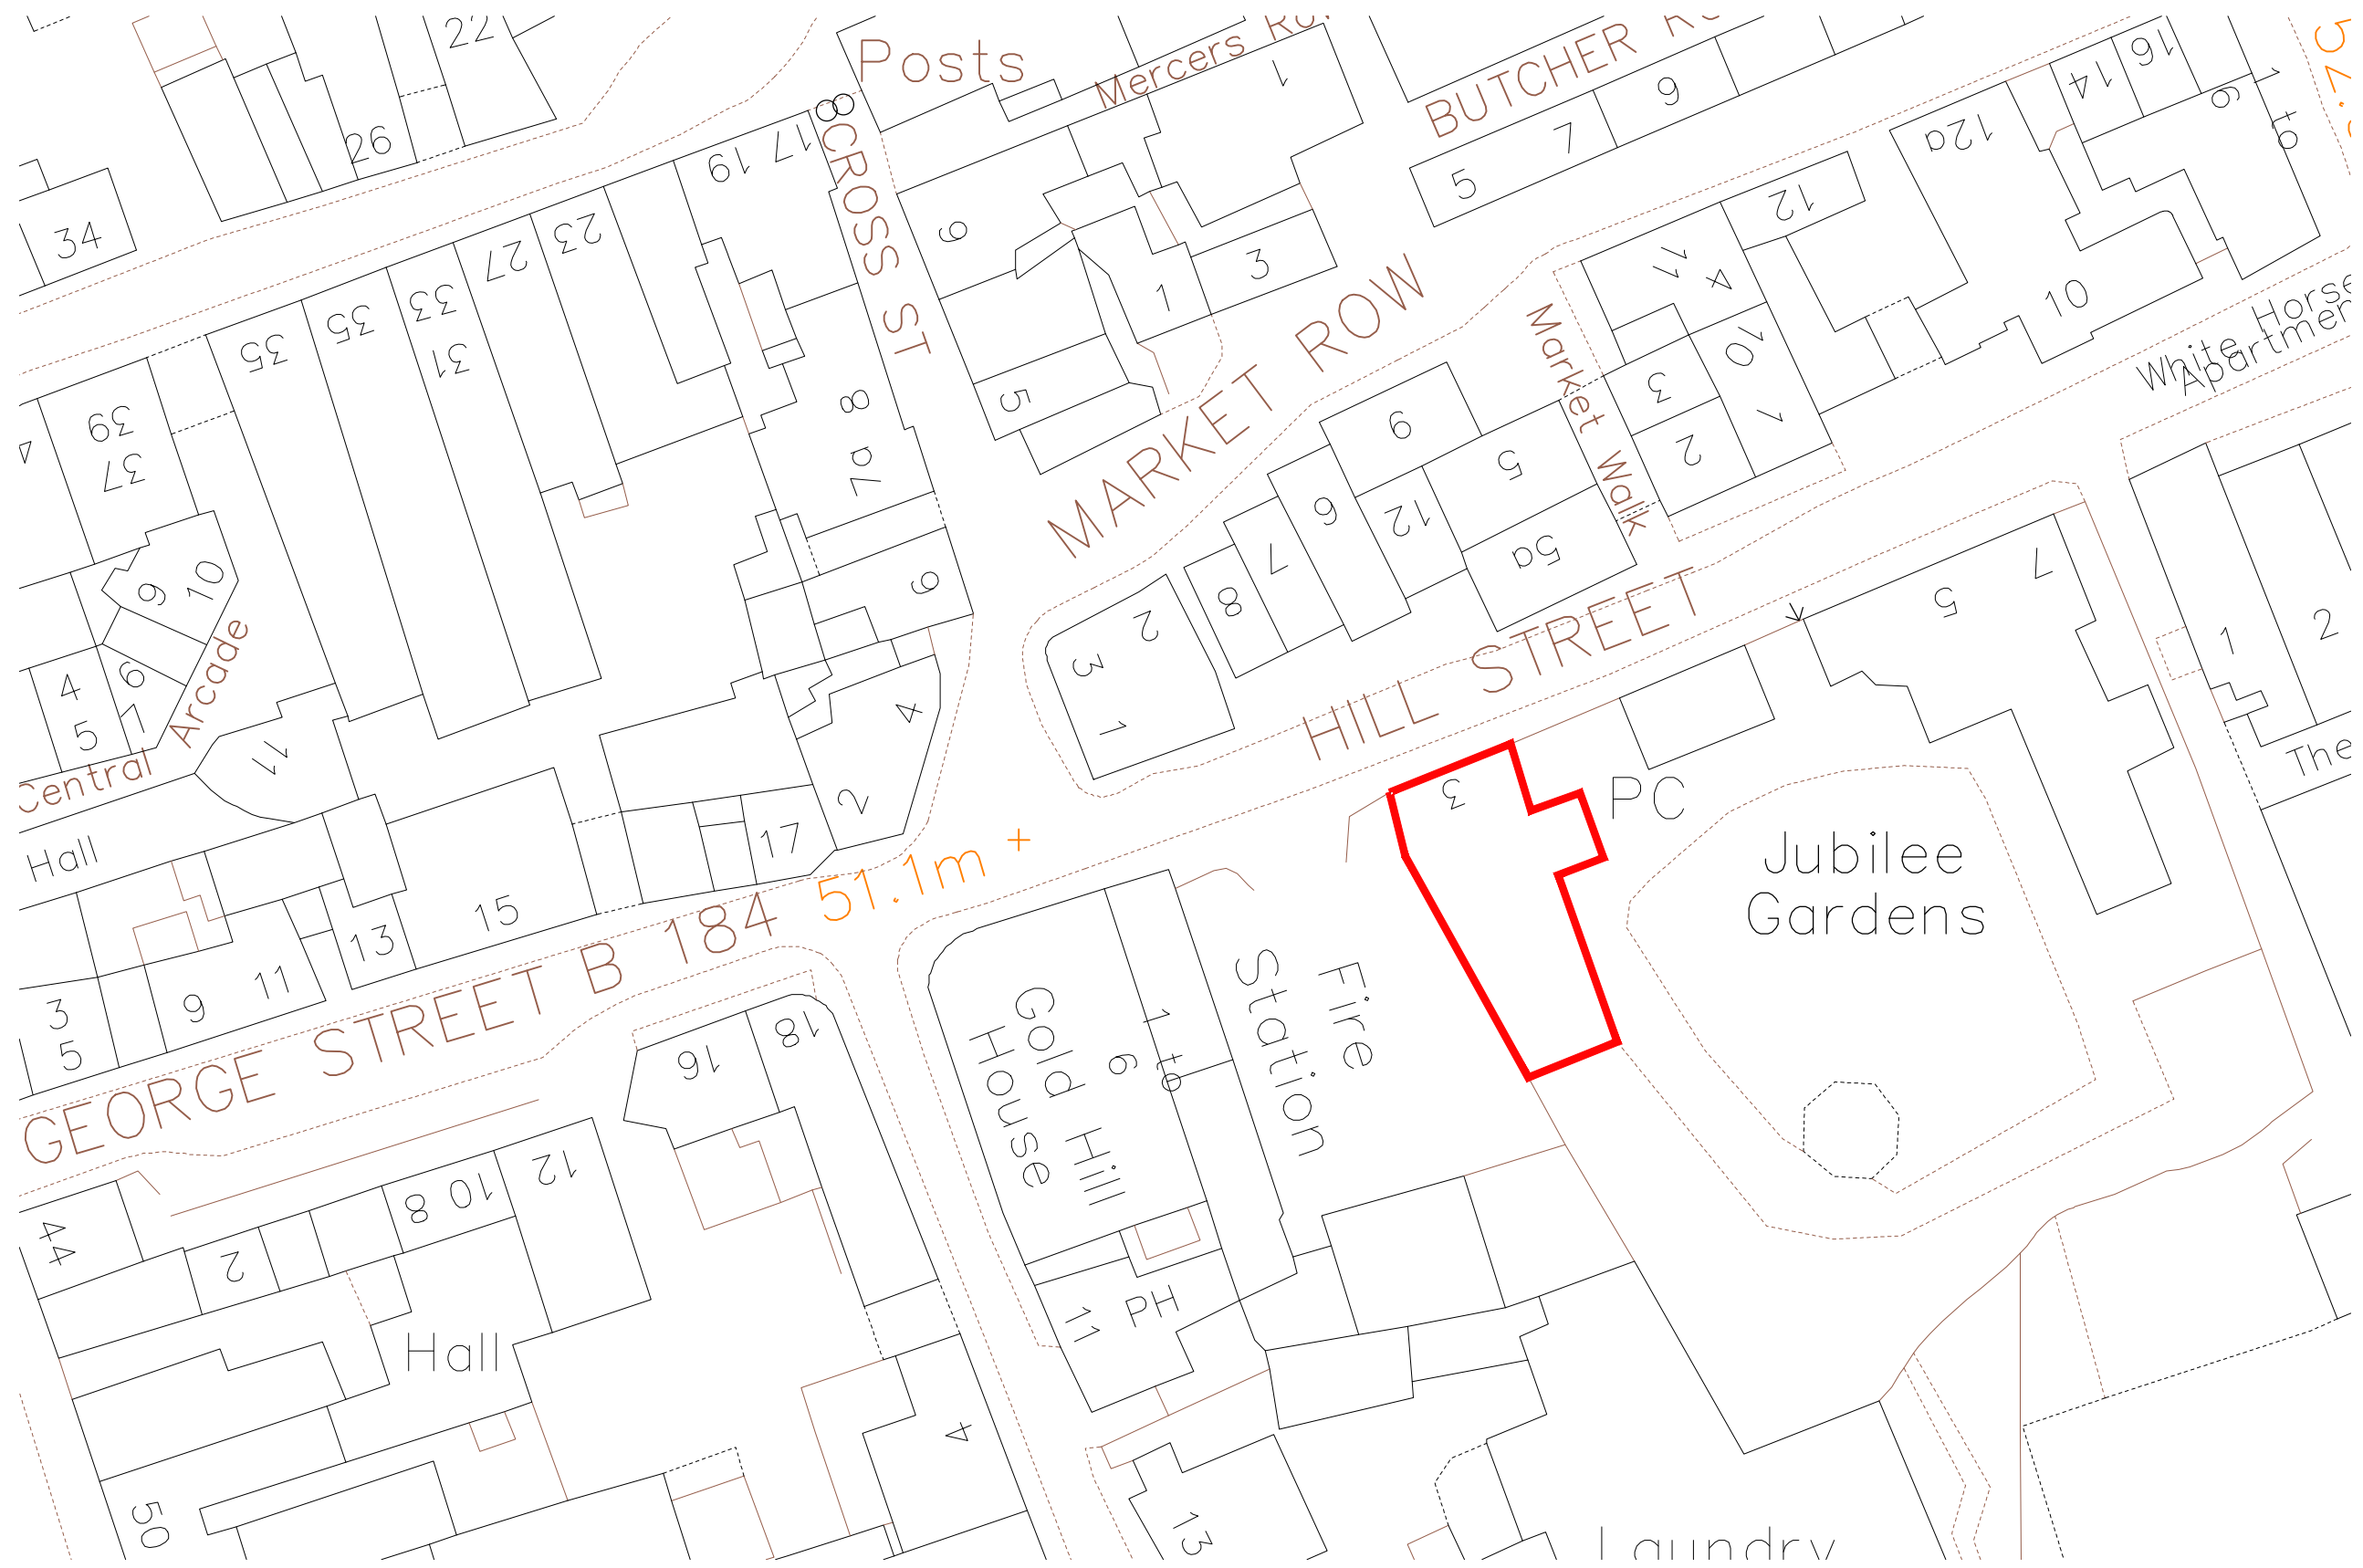

SCALE 1:500

PROJECT
 3 HILL STREET
 SAFFRON WALDEN
 ESSEX
 CB10 1EH

CLIENT
 SAFFRON WALDEN COUNCIL

DETAIL
 BLOCK PLAN

RIBA
 Chartered Practice

RICS

wilby & burnett

Provident House, 123 Ashdon Road, Saffron Walden, Essex CB10 2AJ
 T: 01799 513621 | info@wilbyburnett.co.uk | www.wilbyburnett.co.uk
 Wilby & Burnett LLP is a Limited Liability Partnership registered in England & Wales NO OC344570
 Regulated by RICS

DATE APRIL 2024	DRAWN BY SF
SCALE 1:100 @A3	CHECKED BY WH
DRAWING NO. 3588/PD07	REVISION