



NORTH

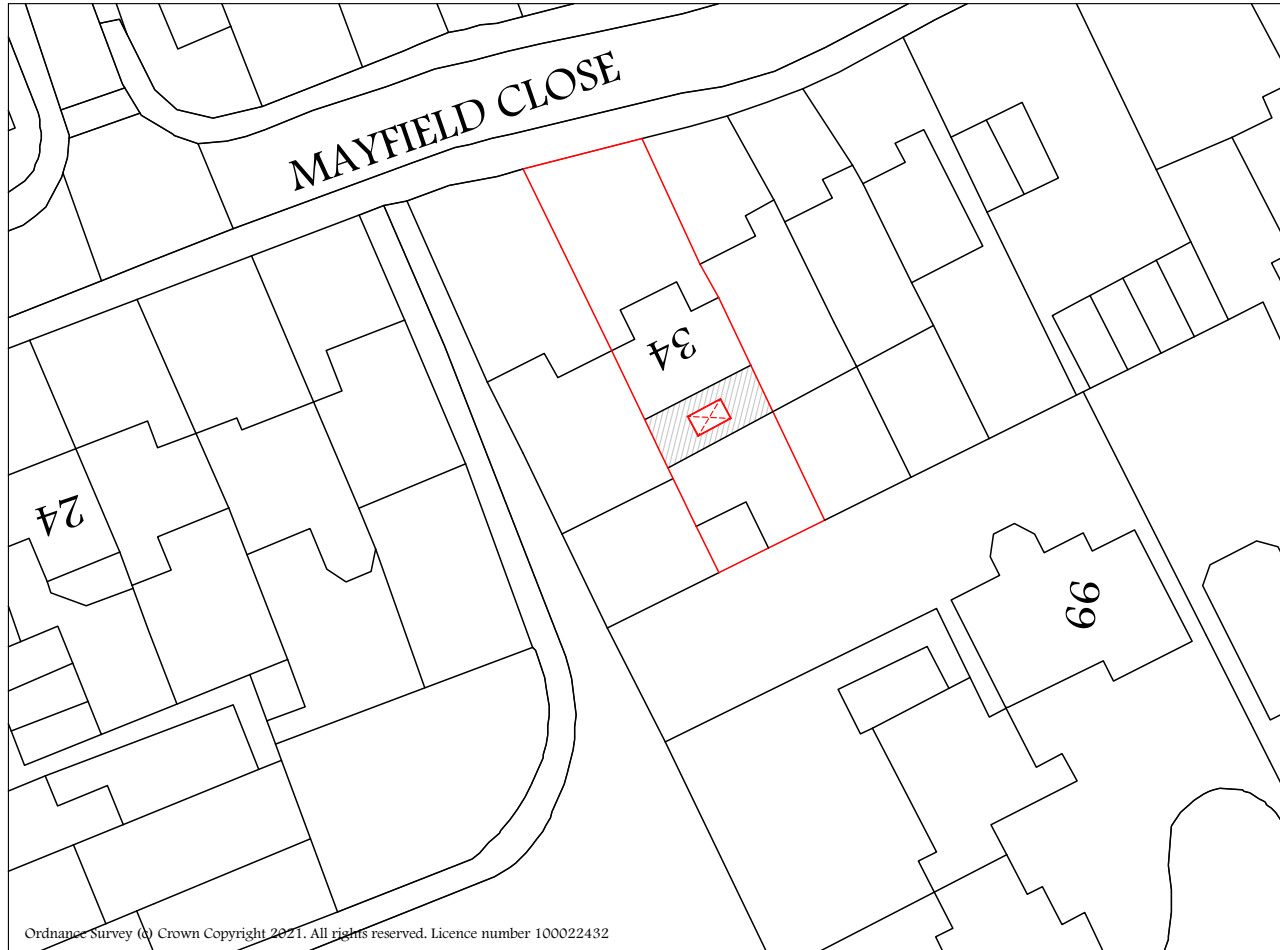

Client: MR P MACKENZIE	
Address: 34 MAYFIELD CLOSE CARTERTON OXON OX18 3QR	
Title: BLOCK PLAN	
Date: FEB 2024	Drg No: MACK/003
Scale: 1 : 500 (A4)	Rev: 1
Drn by: JH	sheet: 1

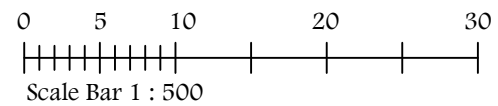

E-mail : info@jmjplans.com Web: www.jmjplans.com