


GROUND FLOOR PLAN




FIRST FLOOR SHOWING ROOF PLAN

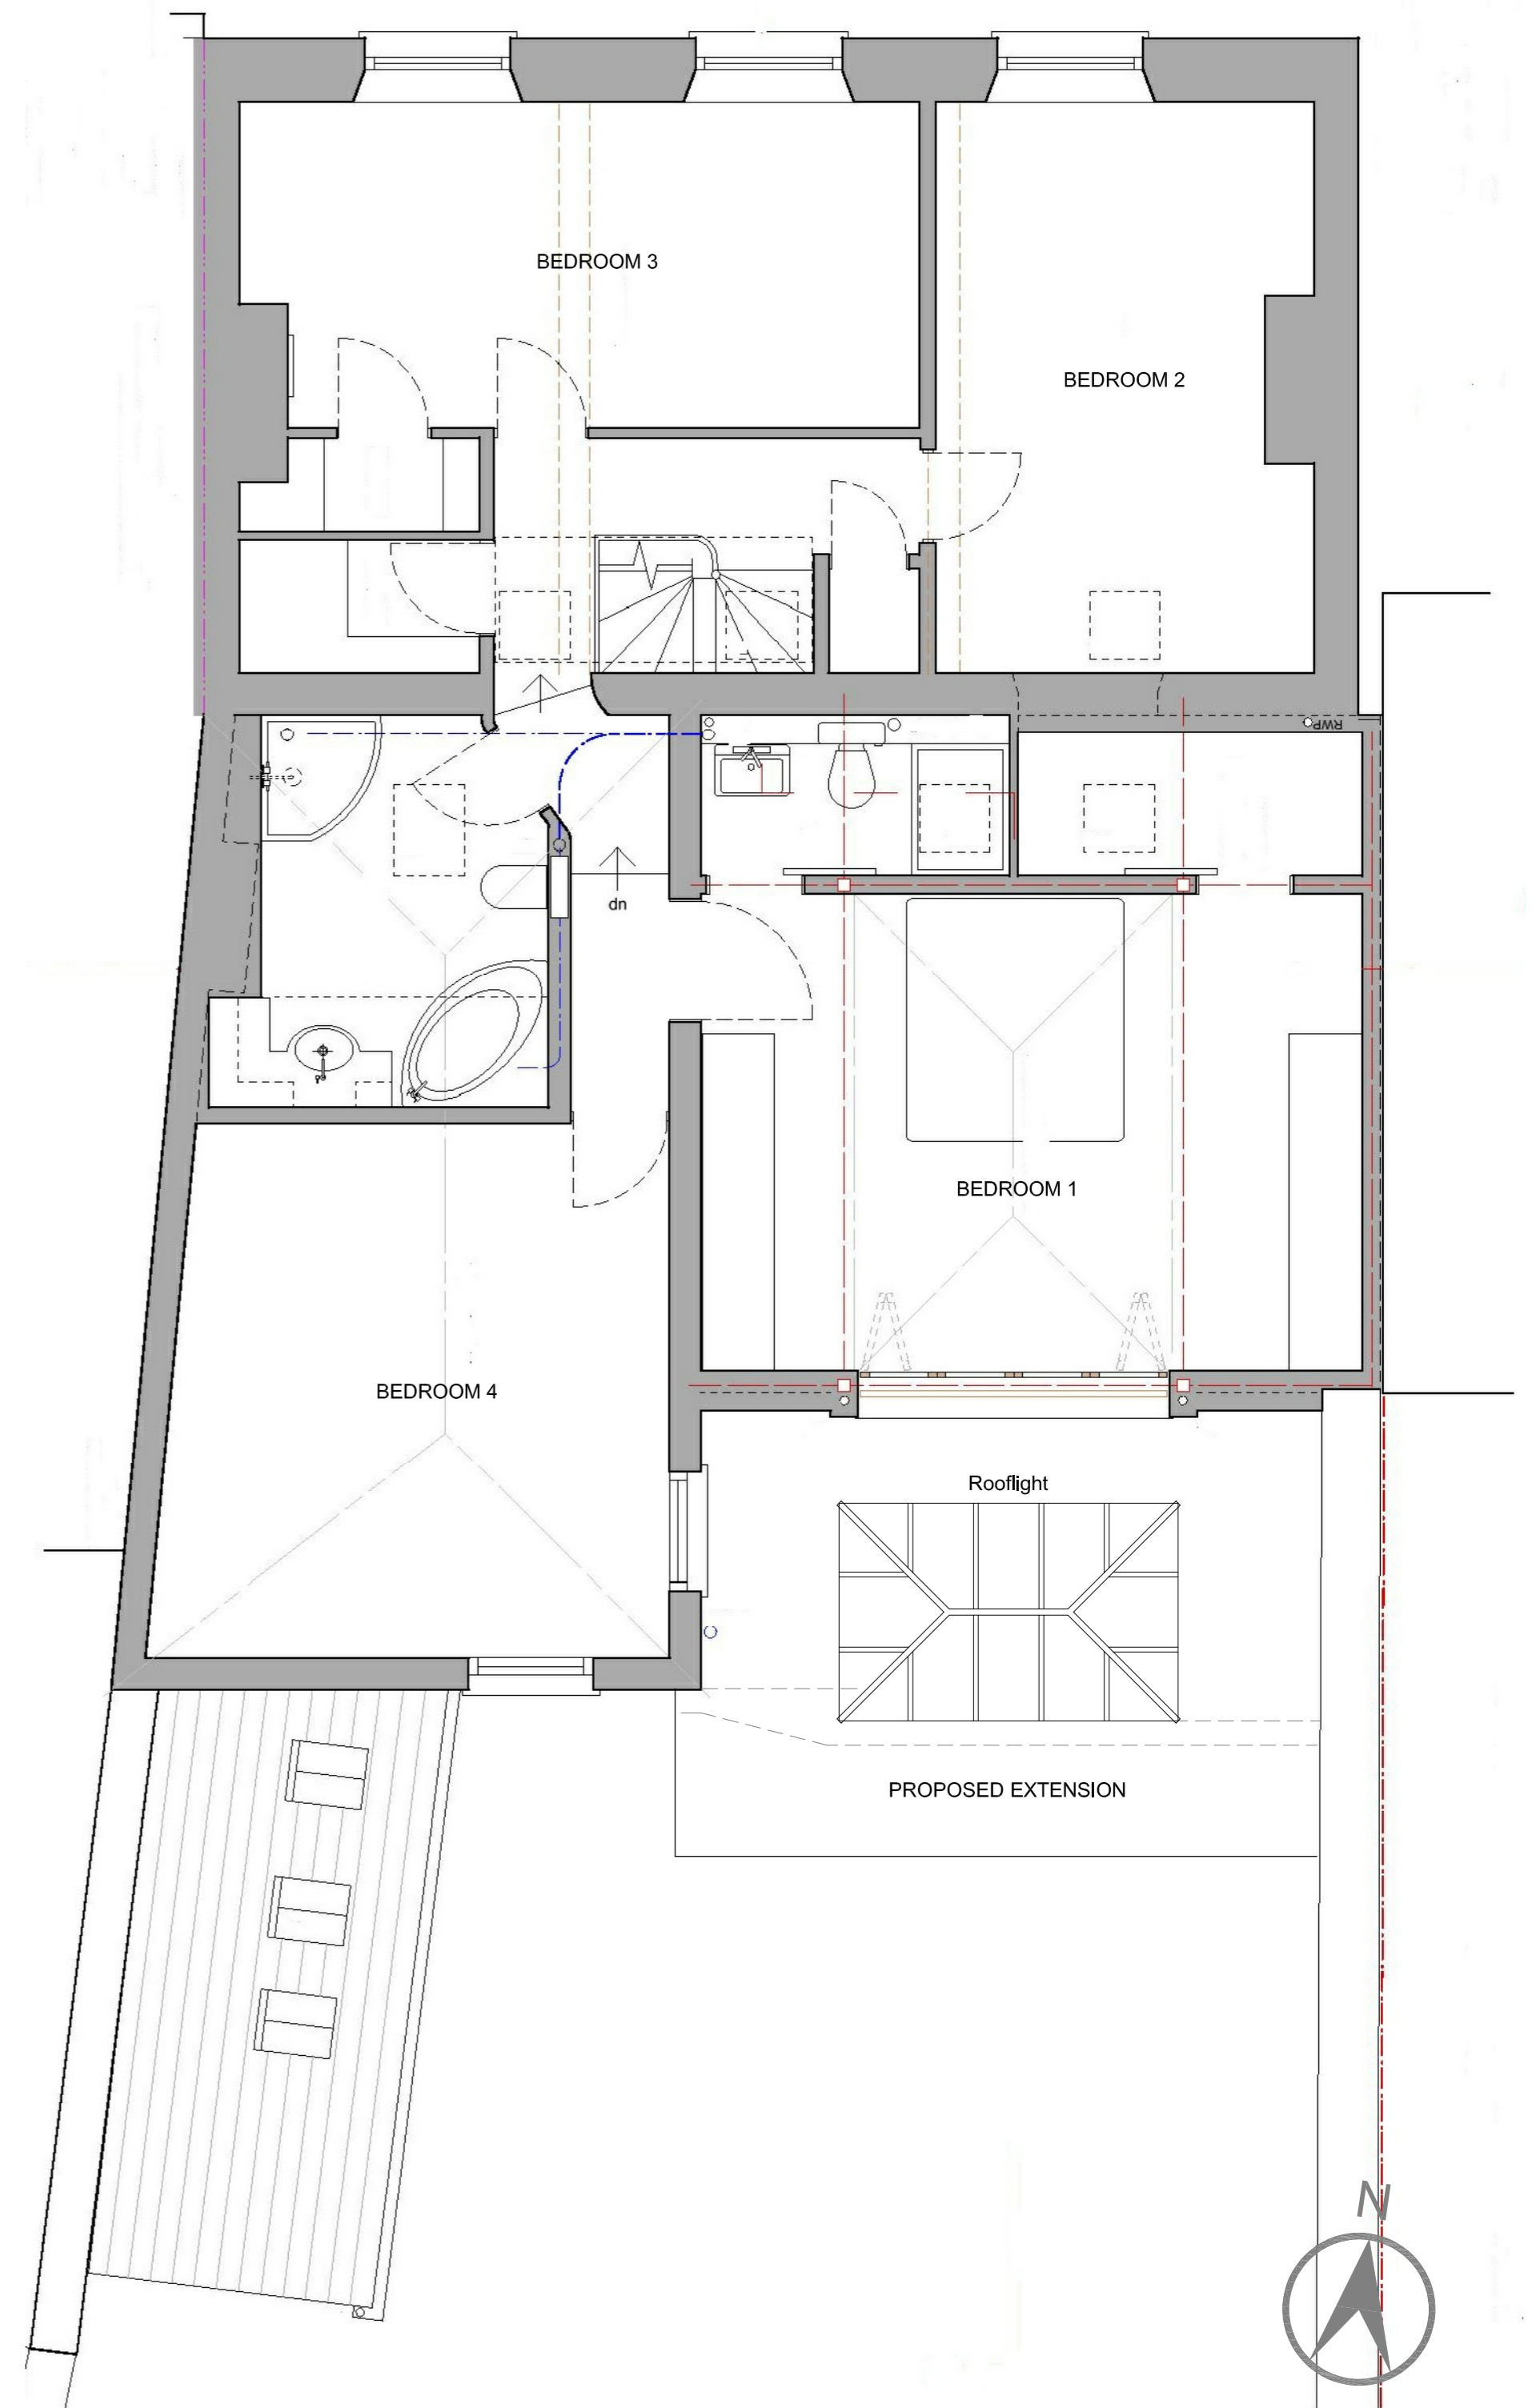

REAR ELEVATION



WEST ELEVATION TO EXTENSION

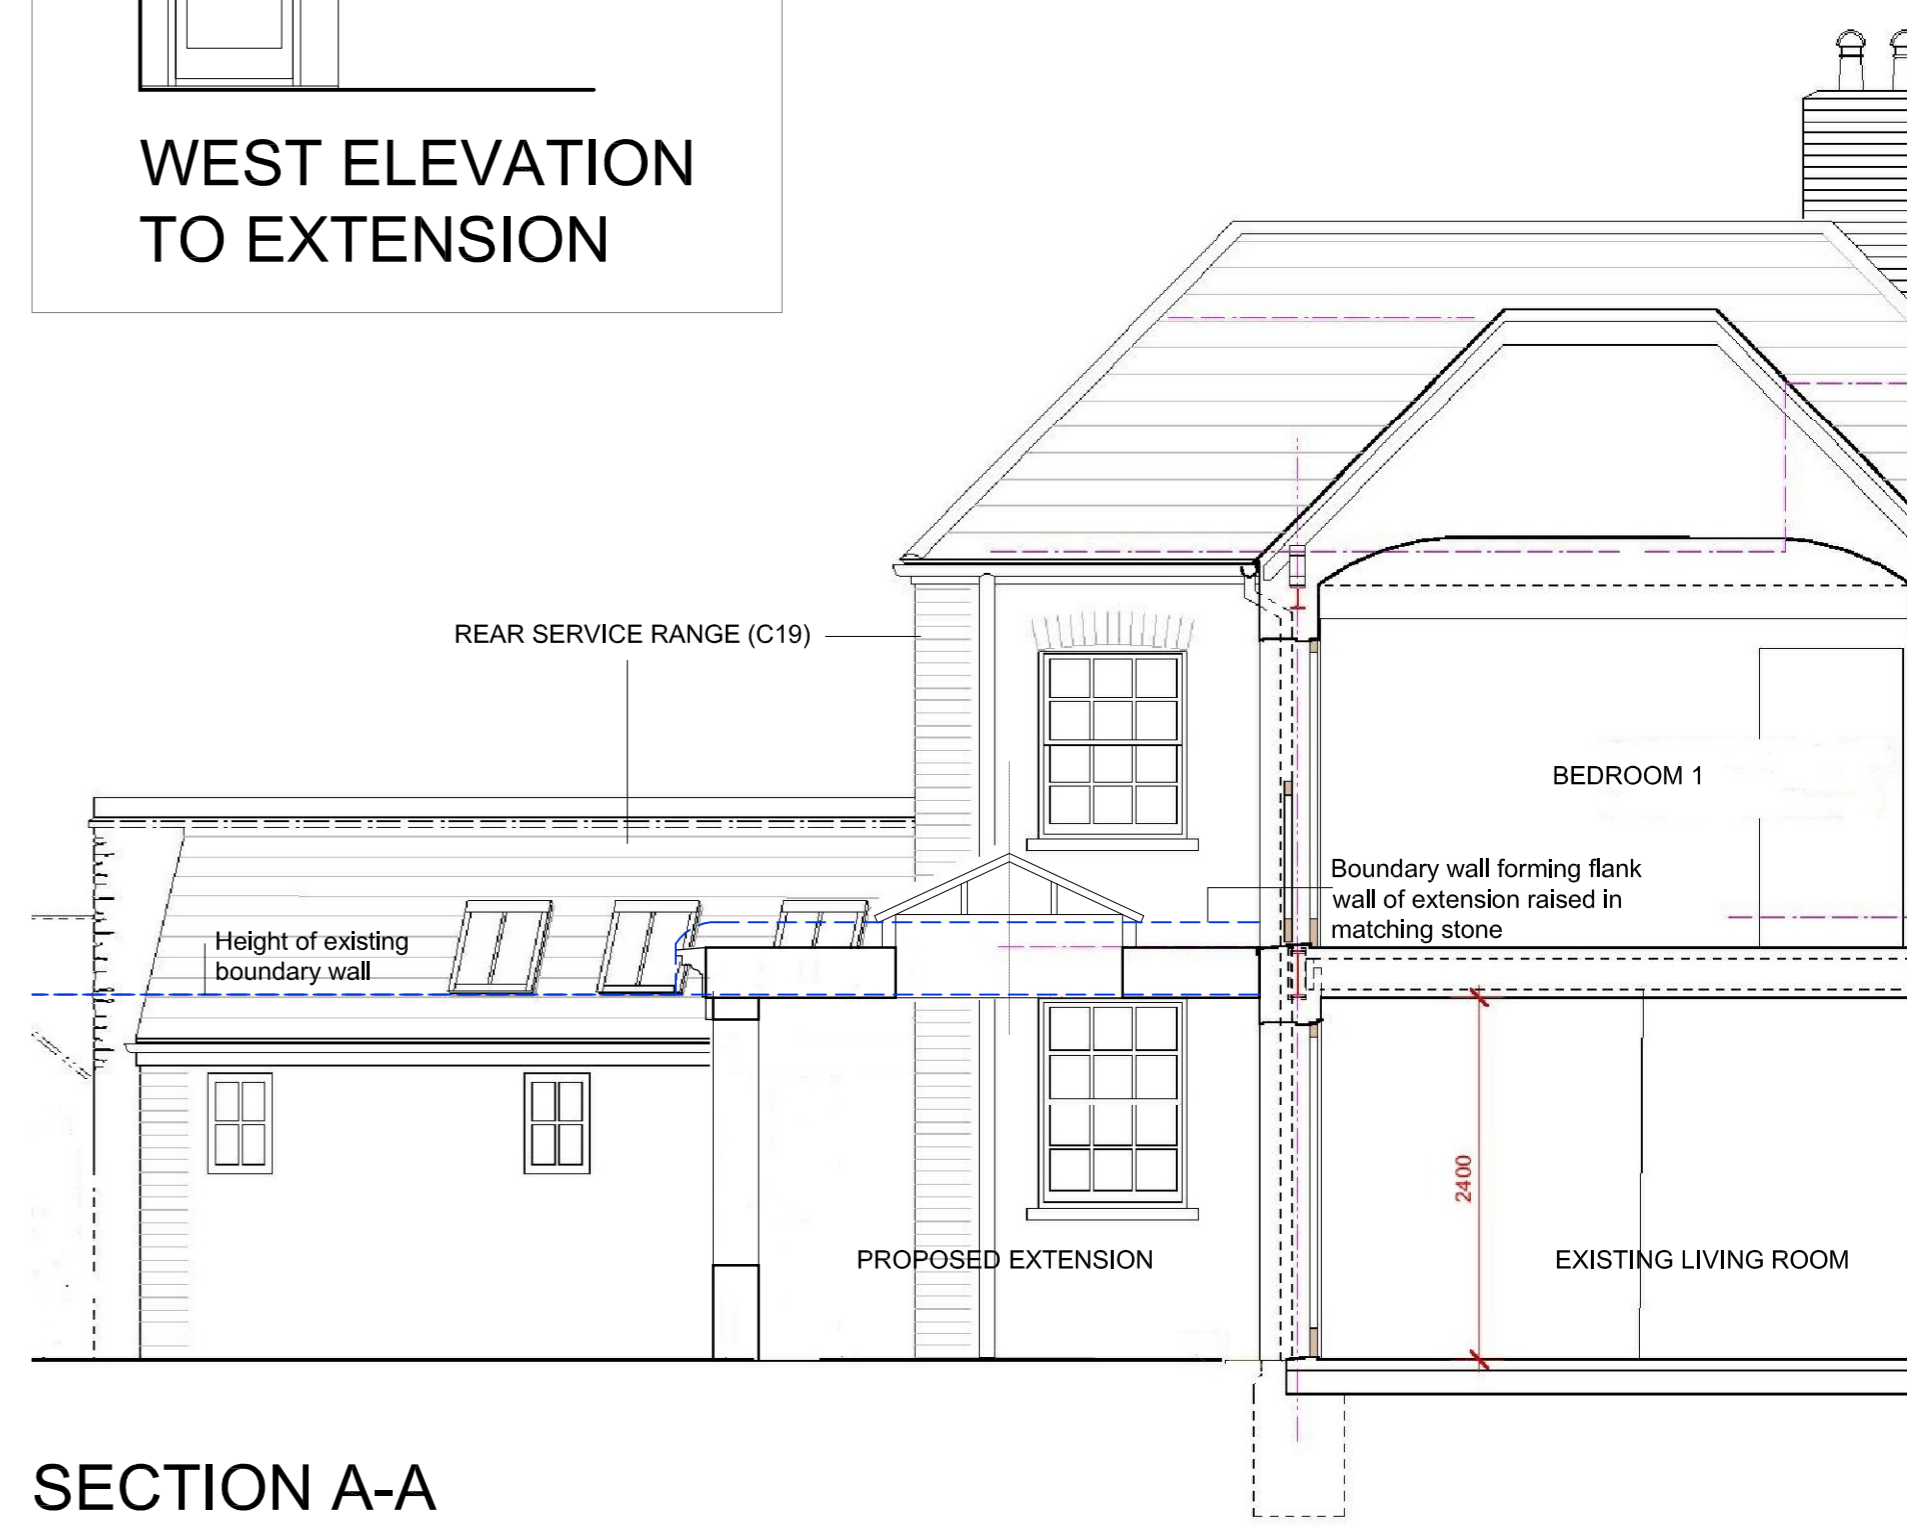

SECTION A-A

