

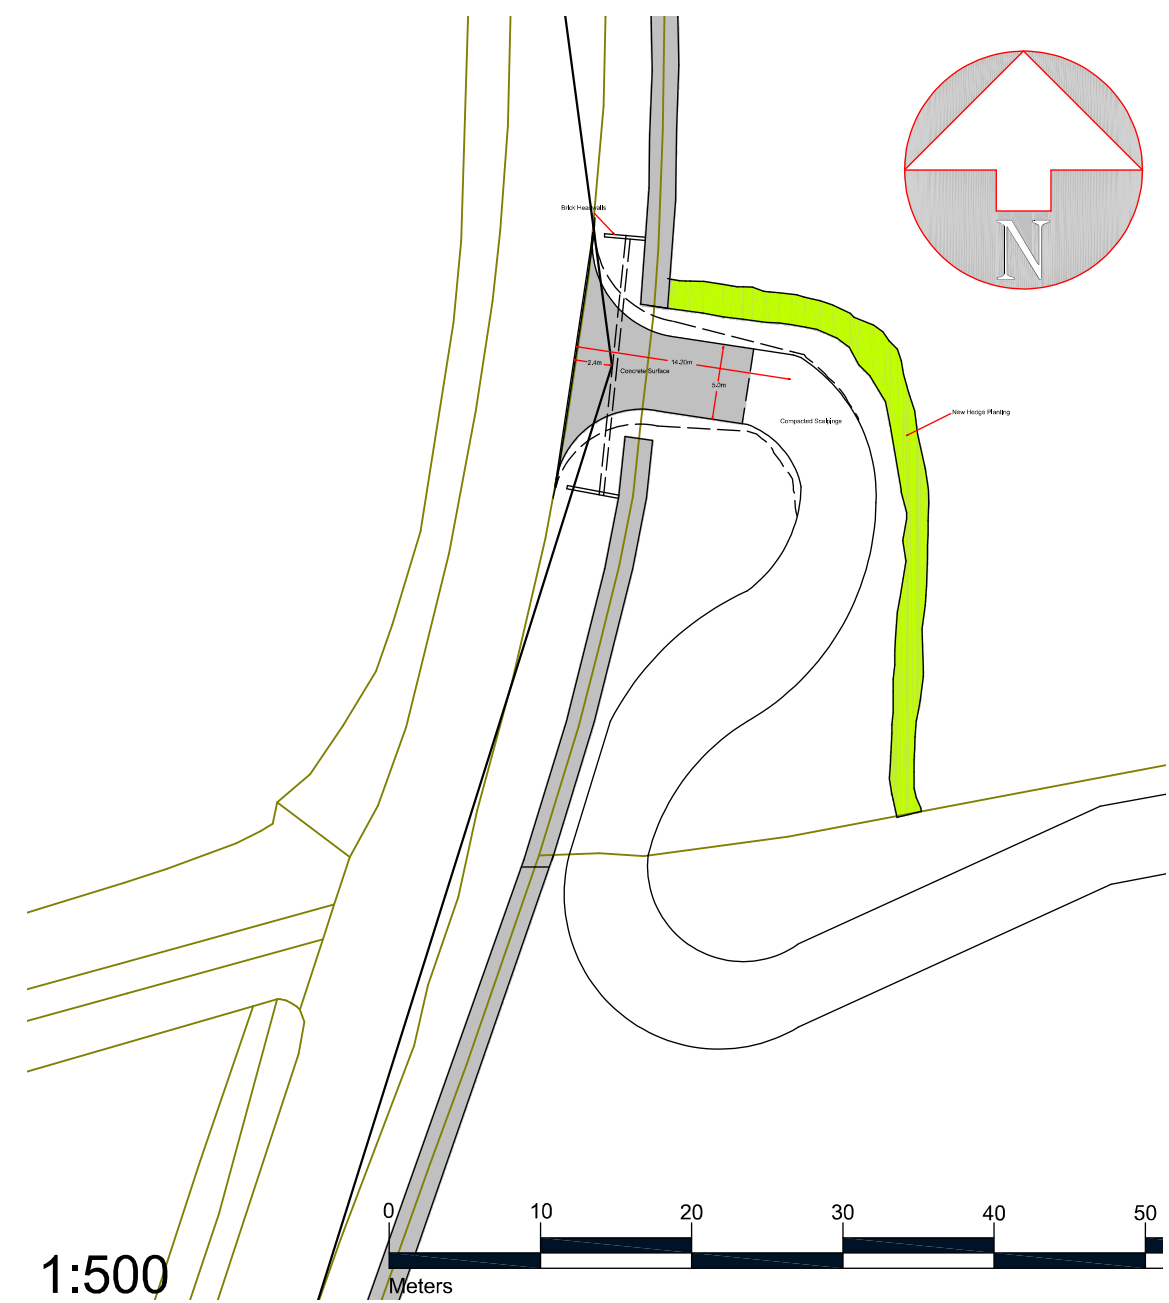
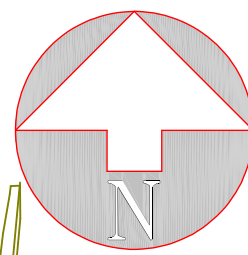
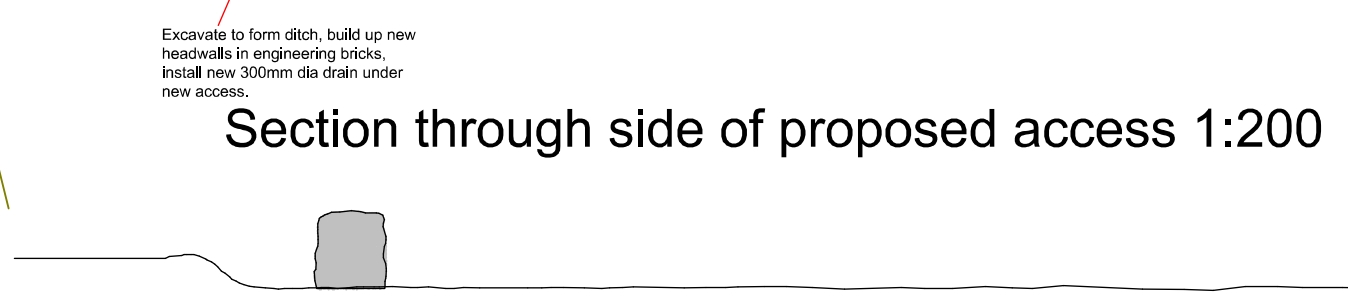
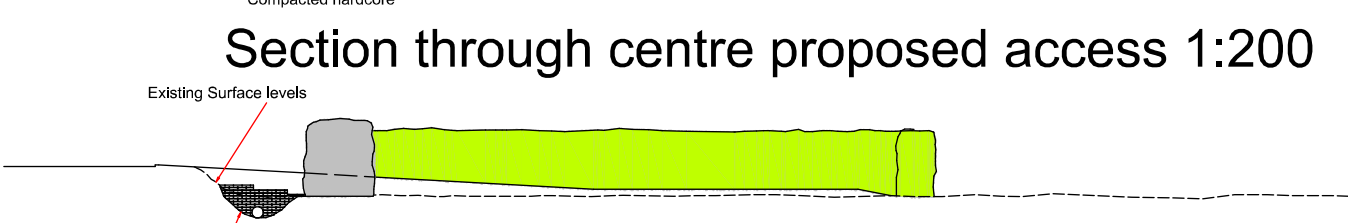
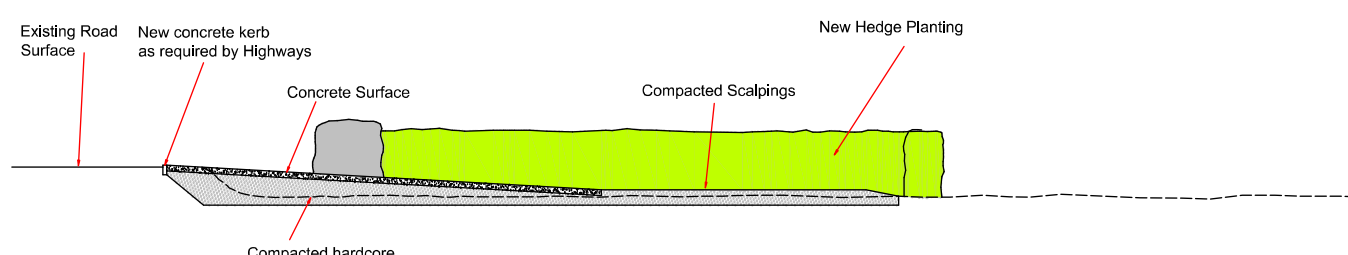


1:2500

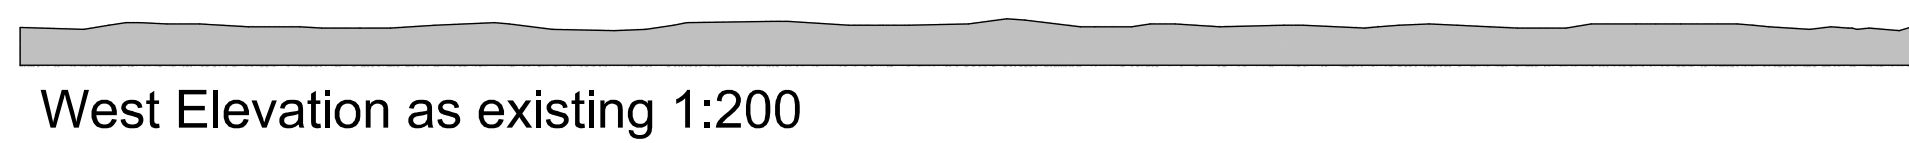

1:500

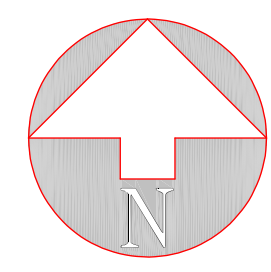

Section as existing 1:200

| No. | Date | Revision | Initial |
|-----|------|----------|---------|
|     |      |          |         |

**Carter Jonas**

Project  
Proposed new farm access at Burderop Farm

Client  
B Margesson Esq

Drawing  
Proposed New Farm Access

Scale As shown Drawn JGRS

Checked Date January 2024

Drawing No.  
**J0077842 01**

This drawing and design is copyright and must not be reproduced in part or in whole without prior written consent. Contractors must verify all dimensions on site before commencing work or preparing shop drawings.