


KEY

-  Site boundary
-  Existing Trees
-  Existing Tree Groups
-  Existing Green Space Retained
-  Hedge Tree
-  Native Hedge Mix. (double staggered)
-  Low Groundcover Mix.
-  Native Woodland Edge Mix.
-  Species Rich Wildflower Meadow
-  Meadow Mix. for Wetland
-  Marginal Planting
-  Aquatic Planting
-  Native Trees
-  Native Shrub Mix.
-  Root Growth Area
Area allows for adequate soil volume
-  Location of Soil Cells

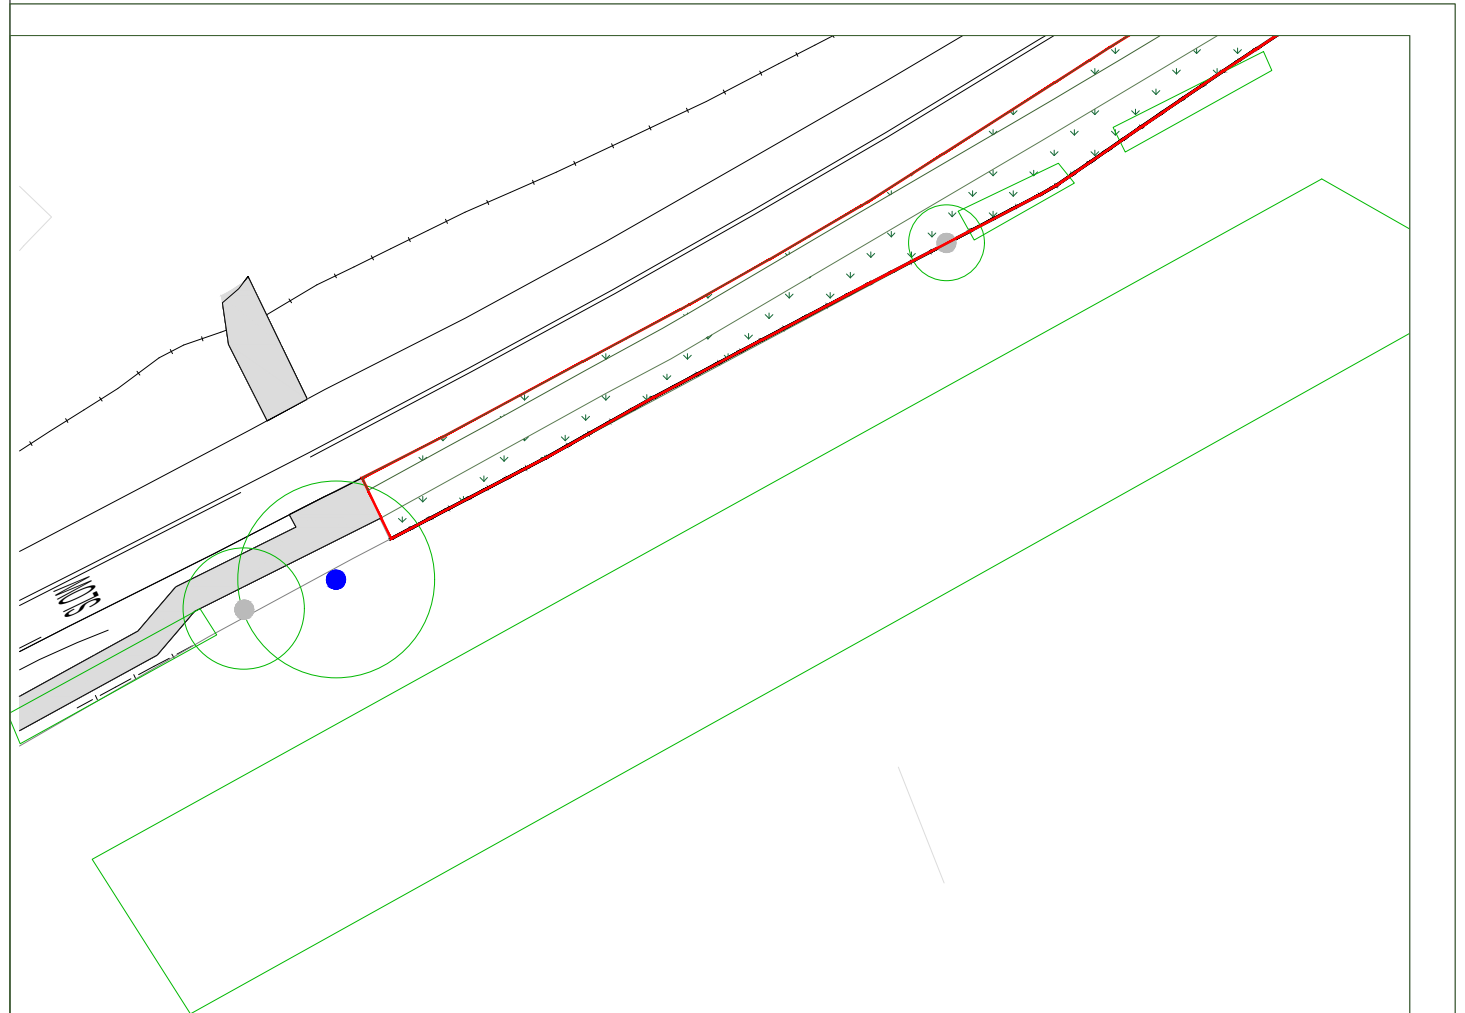

PL02 Reduced number of soil cells at the suggestion of Greenblue Urban BM 21/02/24 TC

Rev.	Amendment note	Drawn	Date	Auth'd

Client


Project
 Land at G Park, Swindon

Title
 Engineered Tree Pit Location Plan

Project No.	Drg. No.	Rev.	
21-007	20	PL02	
Date	Scale	Drawn	Checked
19.11.24	1:500 @ A1	BM	TC

Purpose of Issue
 Planning



epd
landscape

Glenside Countryside Limited
 The Stables, Duxbury Park,
 Duxbury Hill Road, Cholney, PR7 4AT
 Tel: 01297 462 461 www.epdlandscape.co.uk